



© Crown copyright. All rights reserved
 Sandwell MBC
 Licence No. 100023119 2022



Proposed Change to Parking Restrictions Abbey Road, Bearwood

SCALE	N. T. S.
DATE	July 2022
DRAWING SET No.	40,191 S/4
DRAWN BY	P. J. W.
	Review No17 A2



NW AAT = No Waiting At Any Time (Double Yellow Lines)


© Crown copyright. All rights reserved
 Sandwell MBC
 Licence No. 100023119 2022



Anderson Road, Bearwood

Reduce Residents Bays & Adjust Existing Restrictions to Reflect New Junction Layout

SCALE	N. T. S.
DATE	July 2022
DRAWING SET No.	40,191 S/4
DRAWN BY	P. J. W.
	Review No17 A2

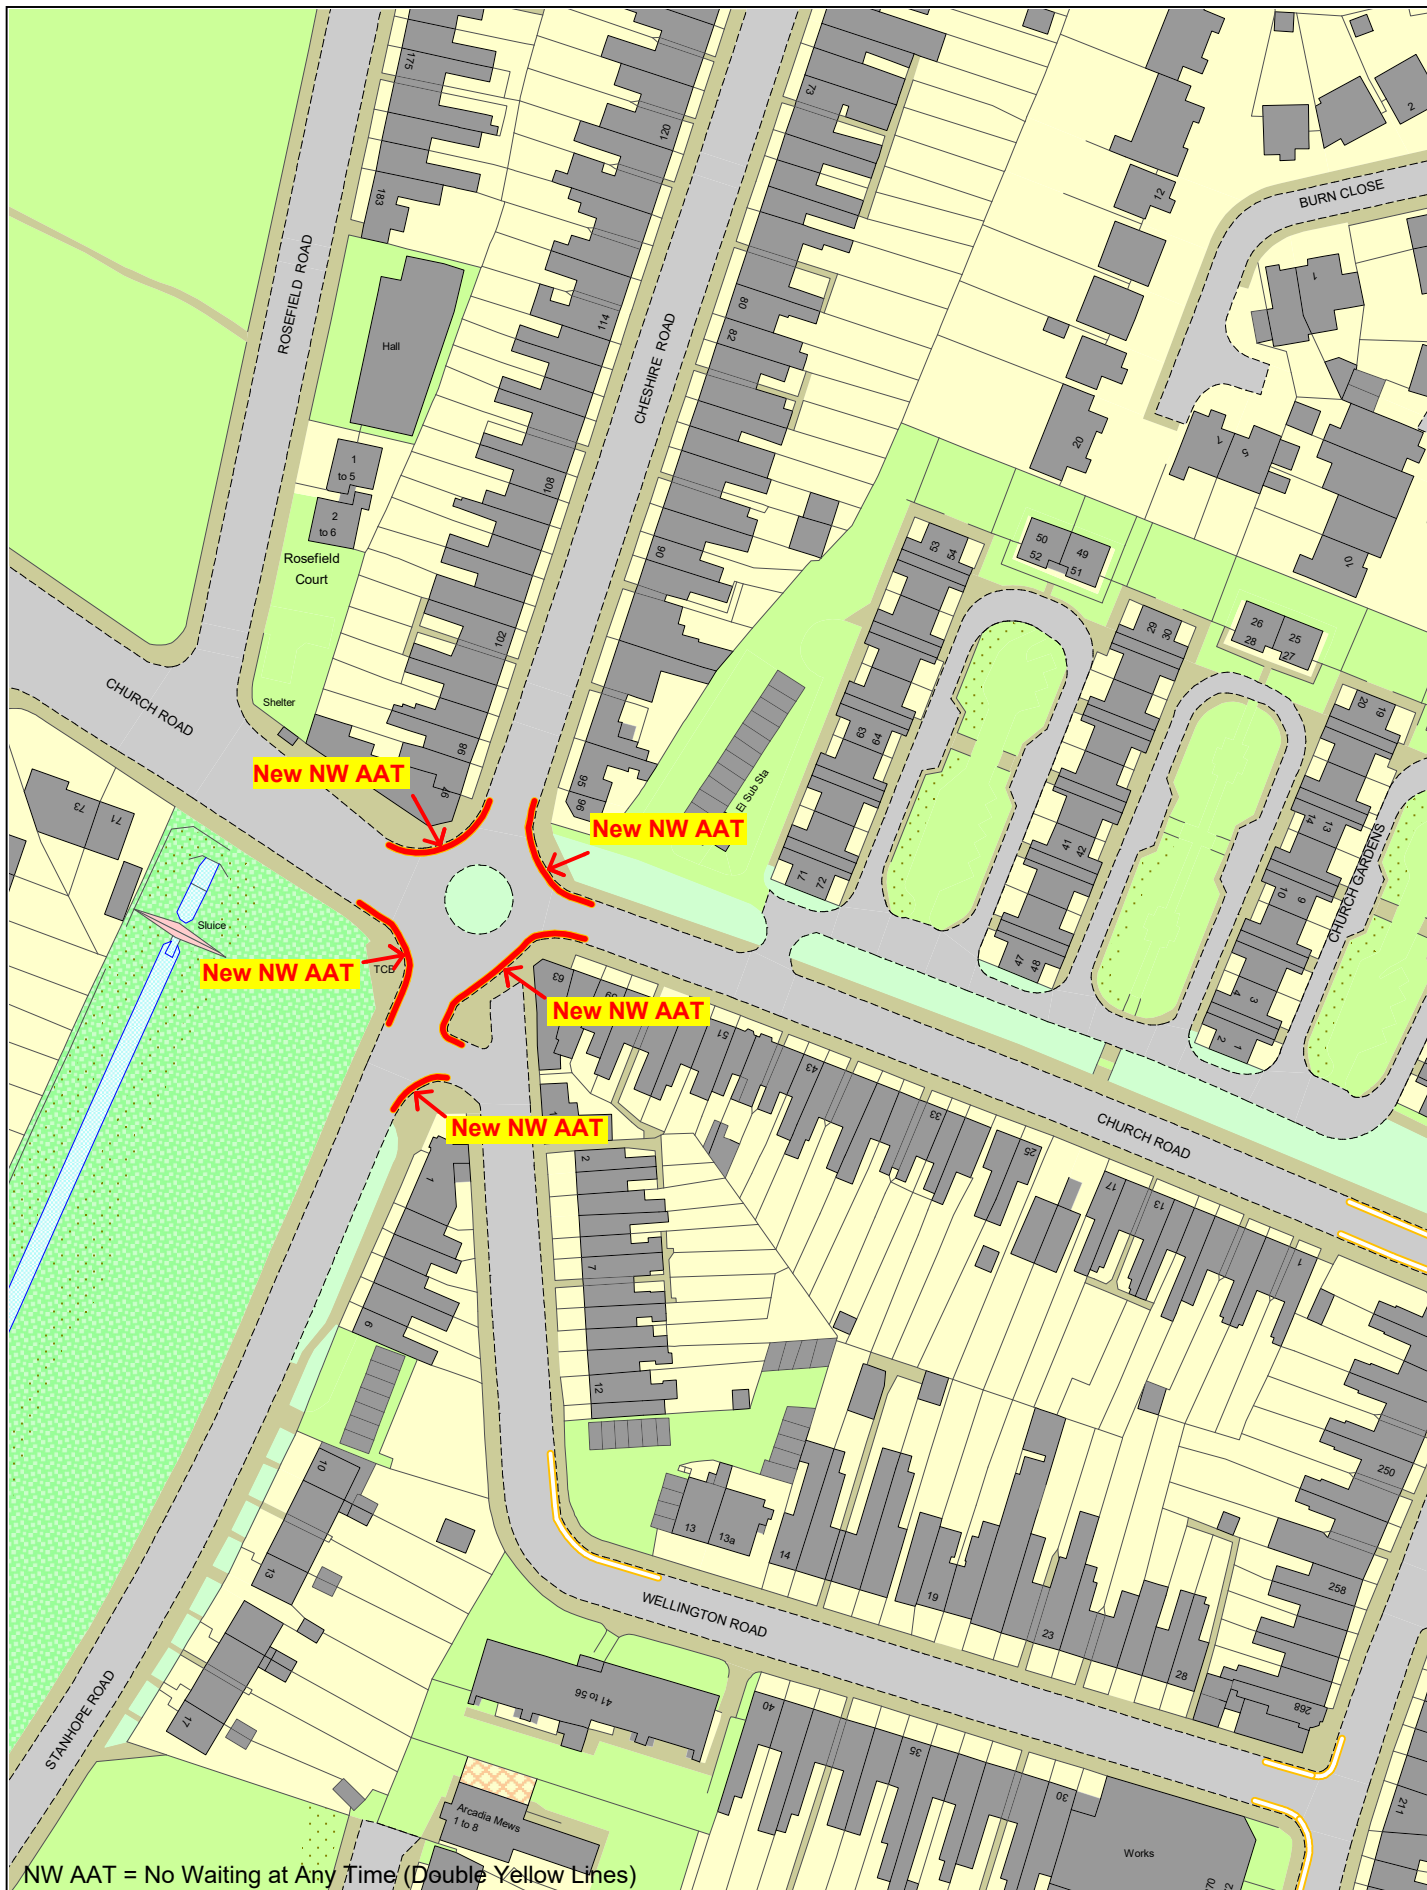

NW AAT = No Waiting at Any Time (Double Yellow Lines)

© Crown copyright. All rights reserved
Sandwell MBC
Licence No. 100023119 2022



Proposed Change to Parking Restrictions Church Road Cheshire Road & Stanhope Road, Smethwick

SCALE	N. T. S.
DATE	July 2022
DRAWING SET No.	40,191 ST/4
DRAWN BY	P. J. W.
	Review No17 A2



NW AAT = No Waiting At Any Time (Double Yellow Lines)

© Crown copyright. All rights reserved
Sandwell MBC
Licence No. 100023119 2022



Proposed Change to Parking Restrictions Clifford Road / Weston Road, Bearwood

SCALE	N. T. S.
DATE	July 2022
DRAWING SET No.	40,191 S/4
DRAWN BY	P. J. W.
	Review No17 A2




NW AAT = No Waiting At Any Time (Double Yellow Lines)

© Crown copyright. All rights reserved
 Sandwell MBC
 Licence No. 100023119 2022



Proposed Change to Parking Restrictions Halfords Lane, Smethwick

SCALE	N. T. S.
DATE	July 2022
DRAWING Set No.	40,191 S/4
DRAWN BY	P. J. W.
	Review No17 A4

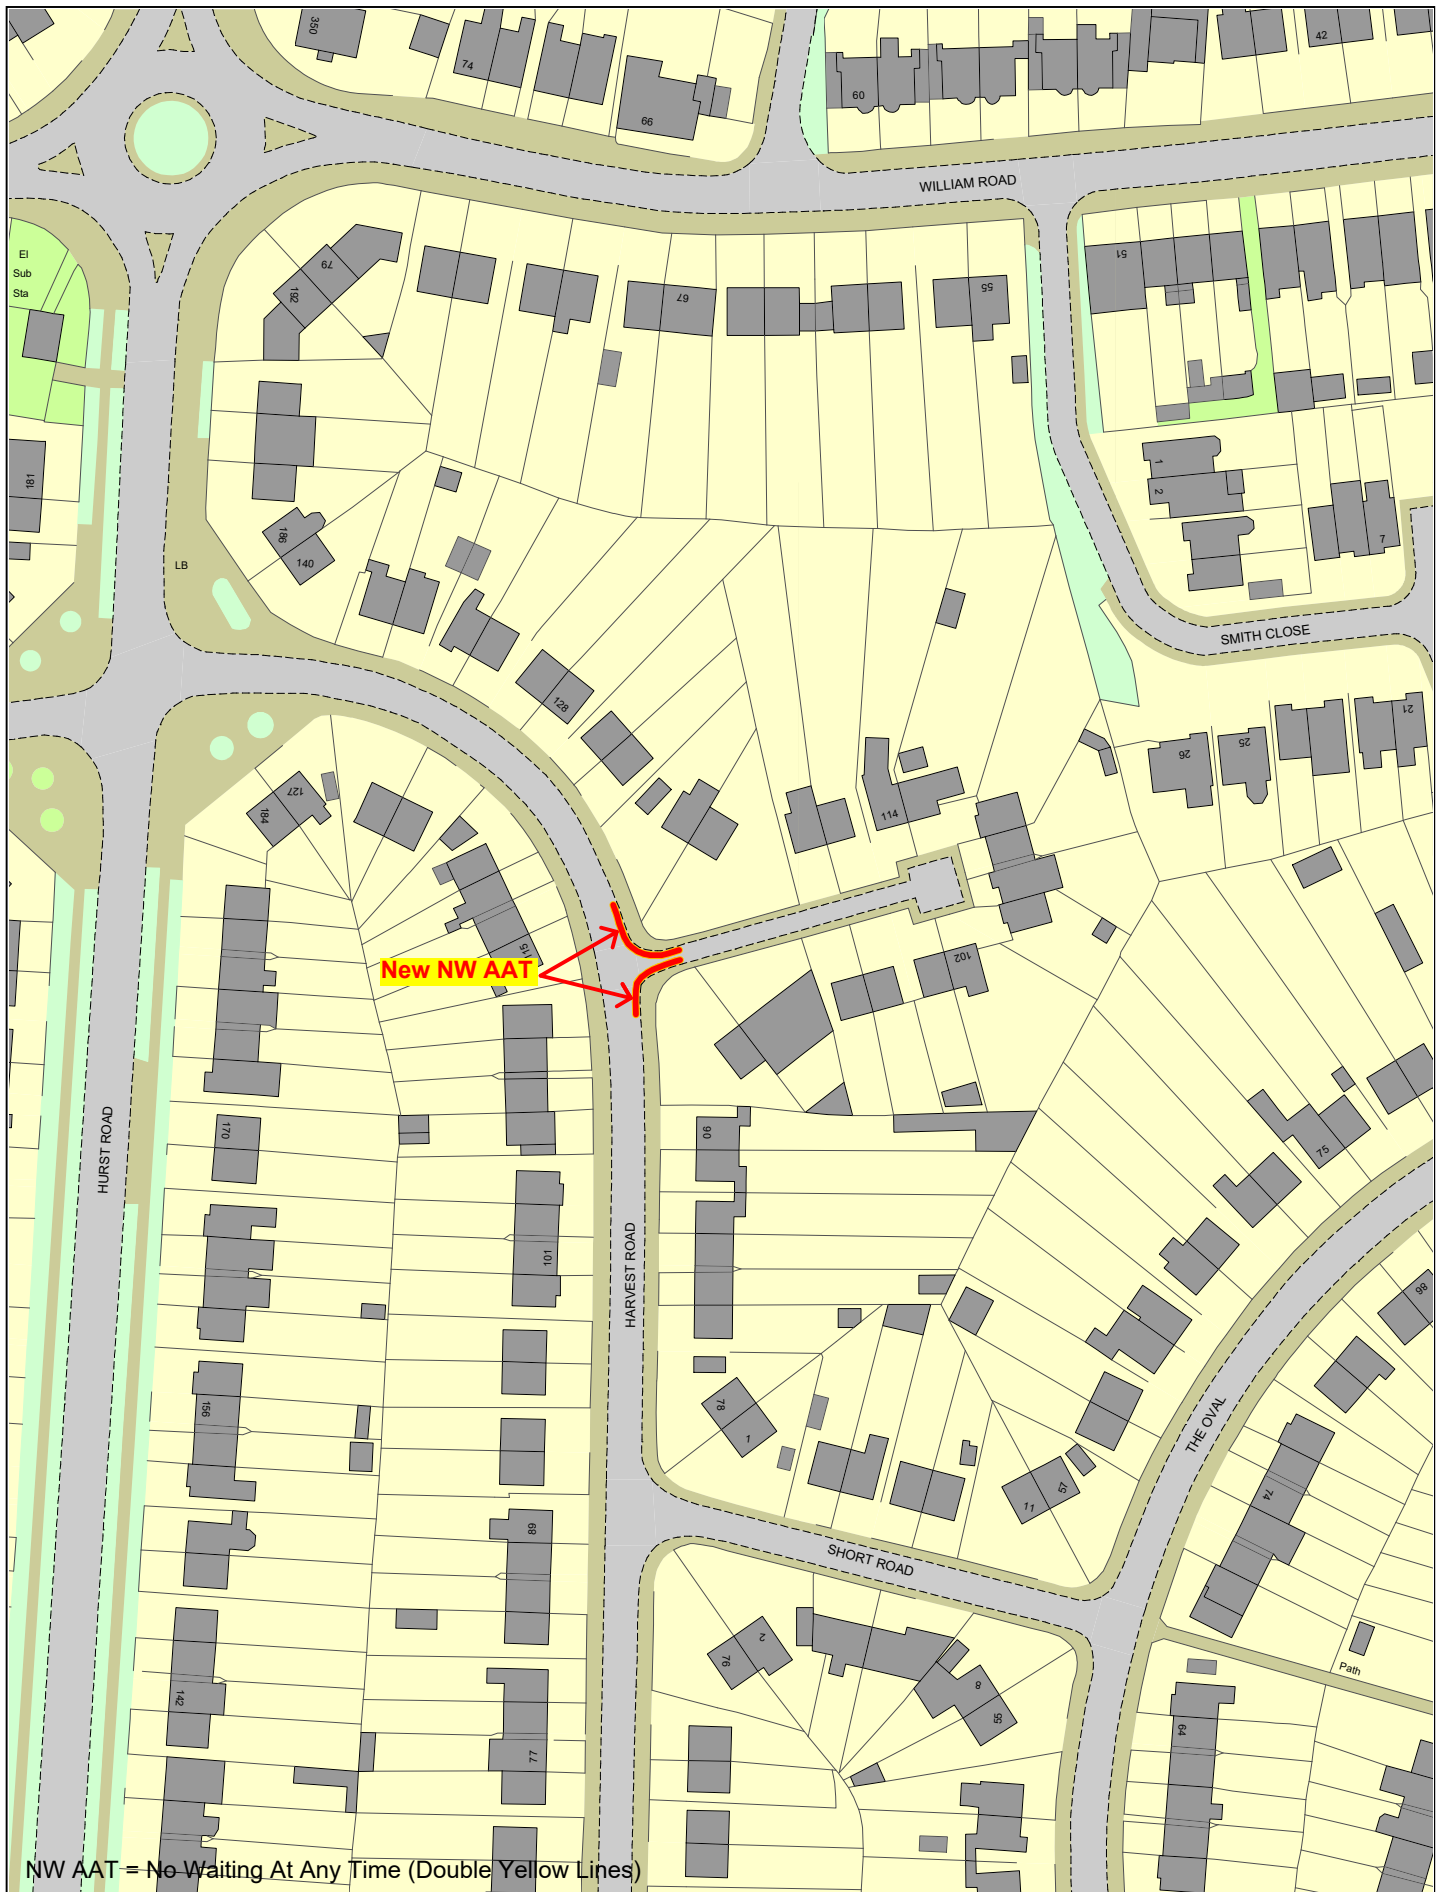

Proposed Change to Parking Restrictions Harvest Road, Smethwick

SCALE	N. T. S.
DATE	July 2022
DRAWING Set No.	40,191 S/4
DRAWN BY	P. J. W.
	Review No17 A1




© Crown copyright. All rights reserved
 Sandwell MBC
 Licence No. 100023119 2022



King Street/Mornington Road, Smethwick New No Waiting at Any Time

SCALE	N. T. S.
DATE	July 2022
DRAWING Set No.	40,191 S/4
DRAWN BY	P. J. W.
	Review No17 A4

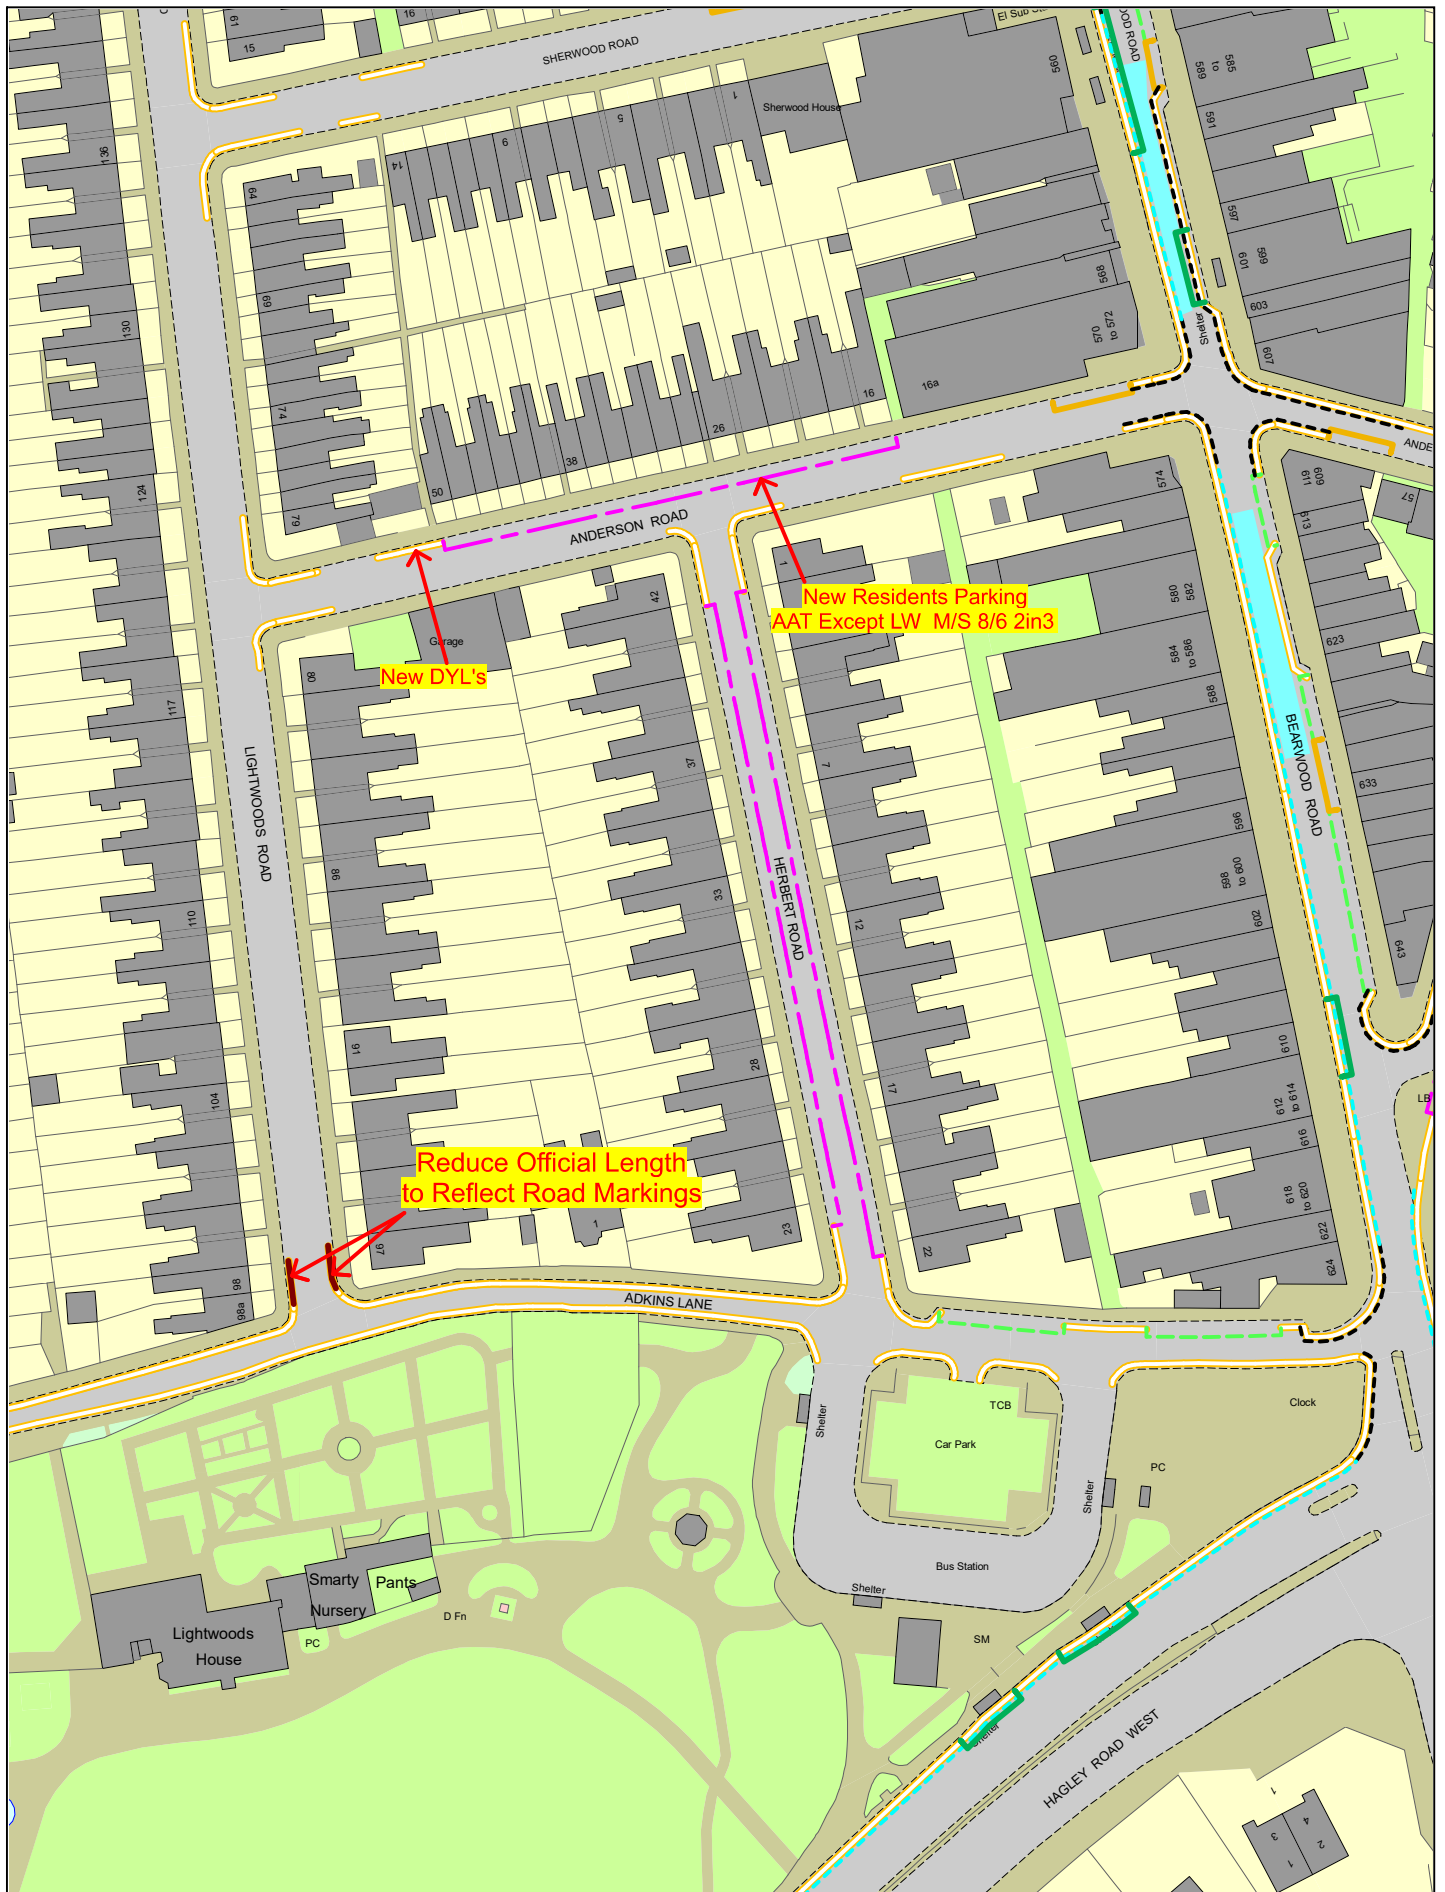


© Crown copyright. All rights reserved
 Sandwell MBC
 Licence No. 100023119 2022



Proposed Change to Parking Restrictions Lightwoods Road - Anderson Road

SCALE	N. T. S.
DATE	July 2022
DRAWING Set No.	40,191 S/4
DRAWN BY	P. J. W.
	Review 17 A2

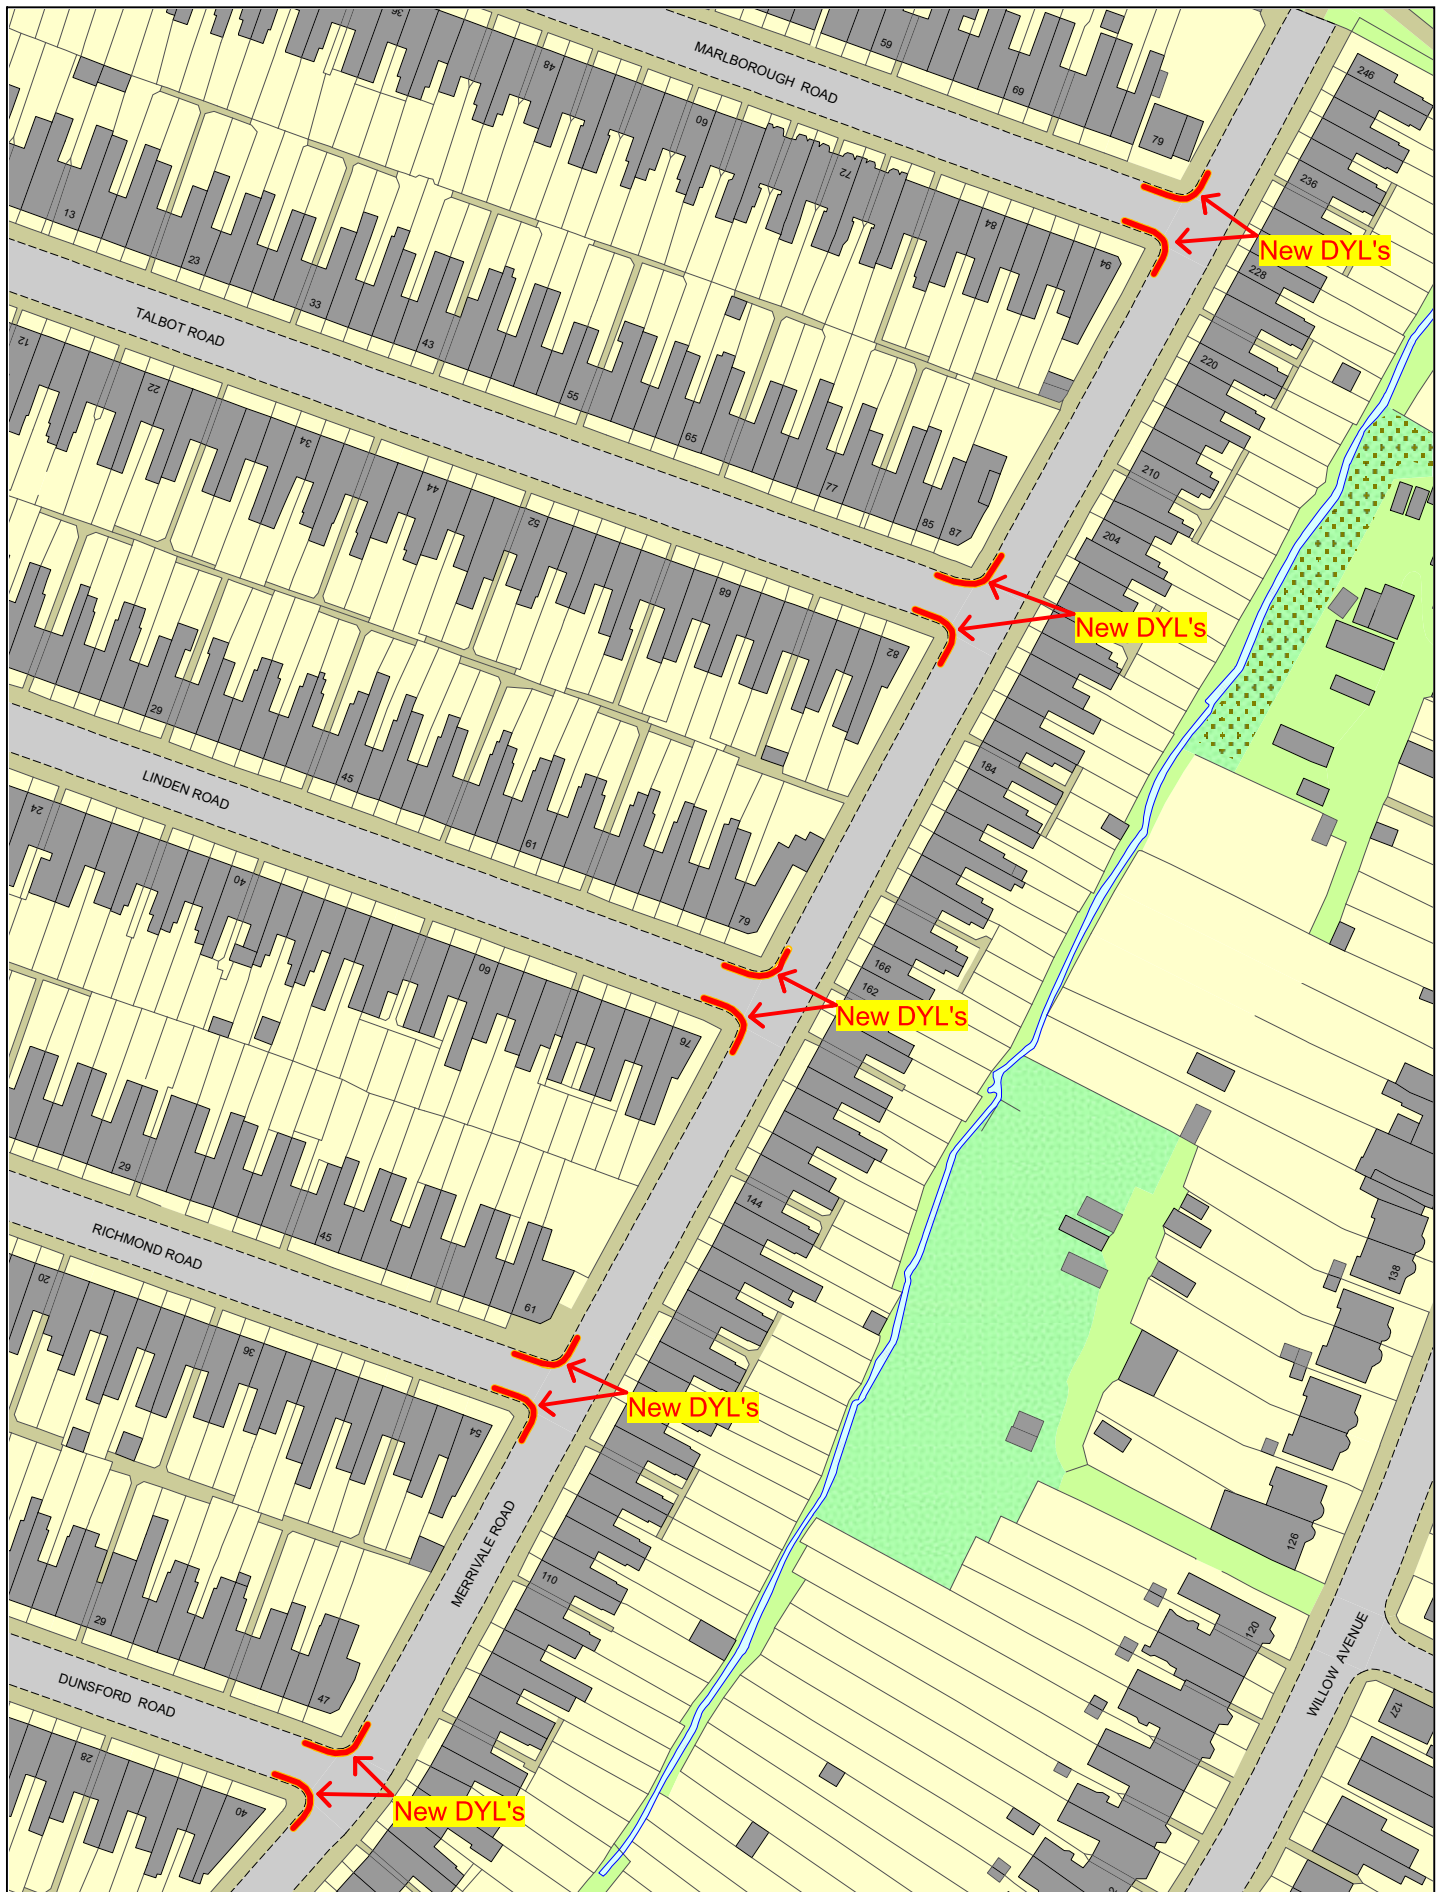


© Crown copyright. All rights reserved
 Sandwell MBC
 Licence No. 100023119 2022



Proposed Change to Parking Restrictions Merrivale Road, Bearwood (north)

SCALE	N. T. S.
DATE	July 2022
DRAWING Set No.	40,191 S/4
DRAWN BY	P. J. W.
	Review 17 A2

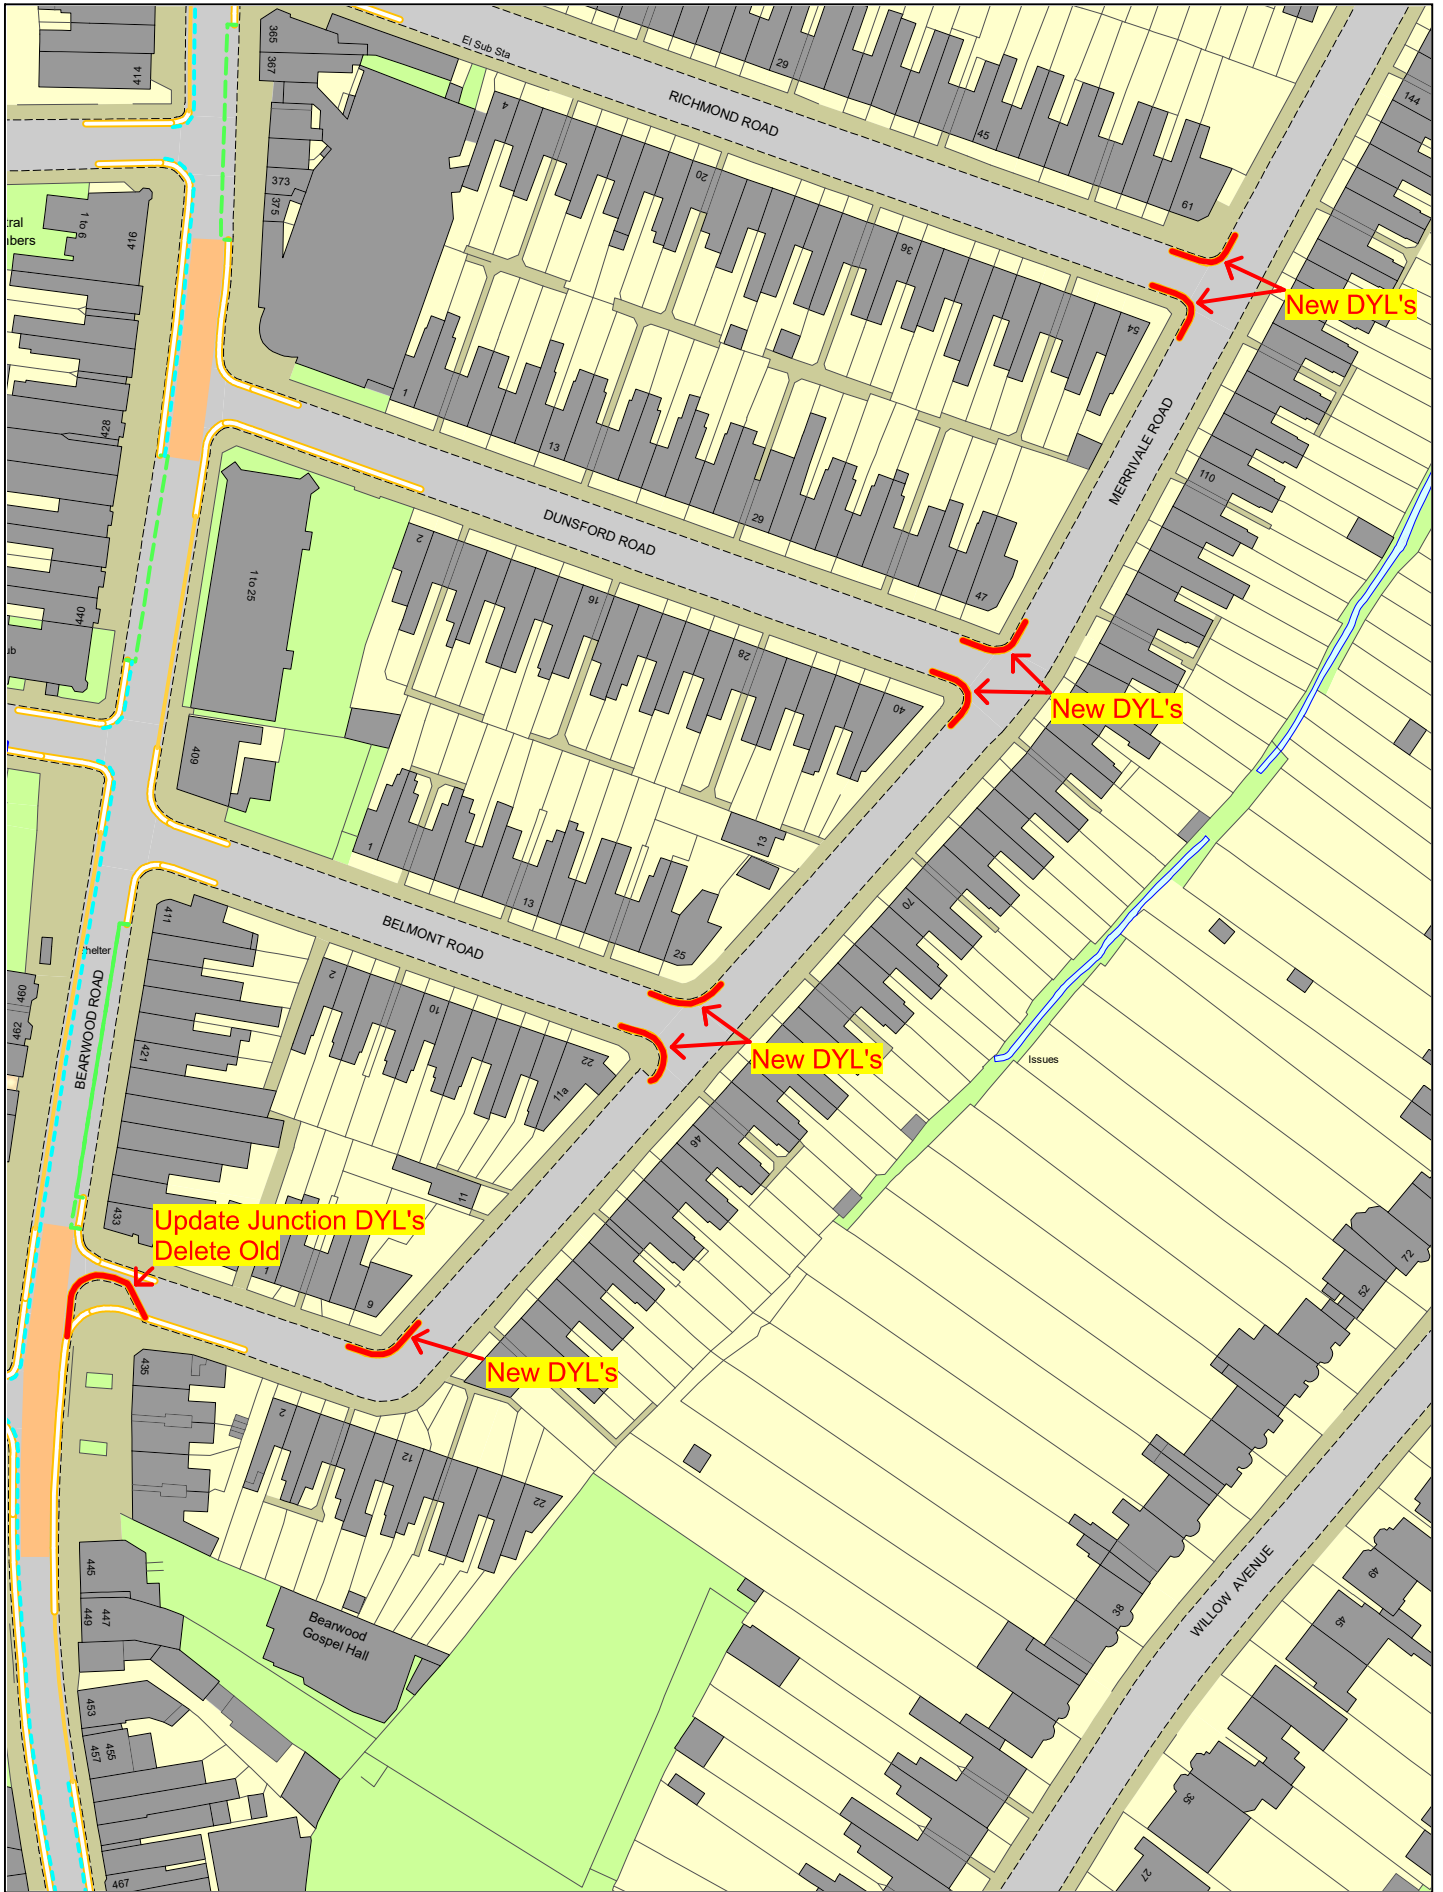


© Crown copyright. All rights reserved
 Sandwell MBC
 Licence No. 100023119 2022



Proposed Change to Parking Restrictions Merrivale Road, Bearwood (south)

SCALE	N. T. S.
DATE	July 2022
DRAWING Set No.	40,191 S/4
DRAWN BY	P. J. W.
	Review 17 A2

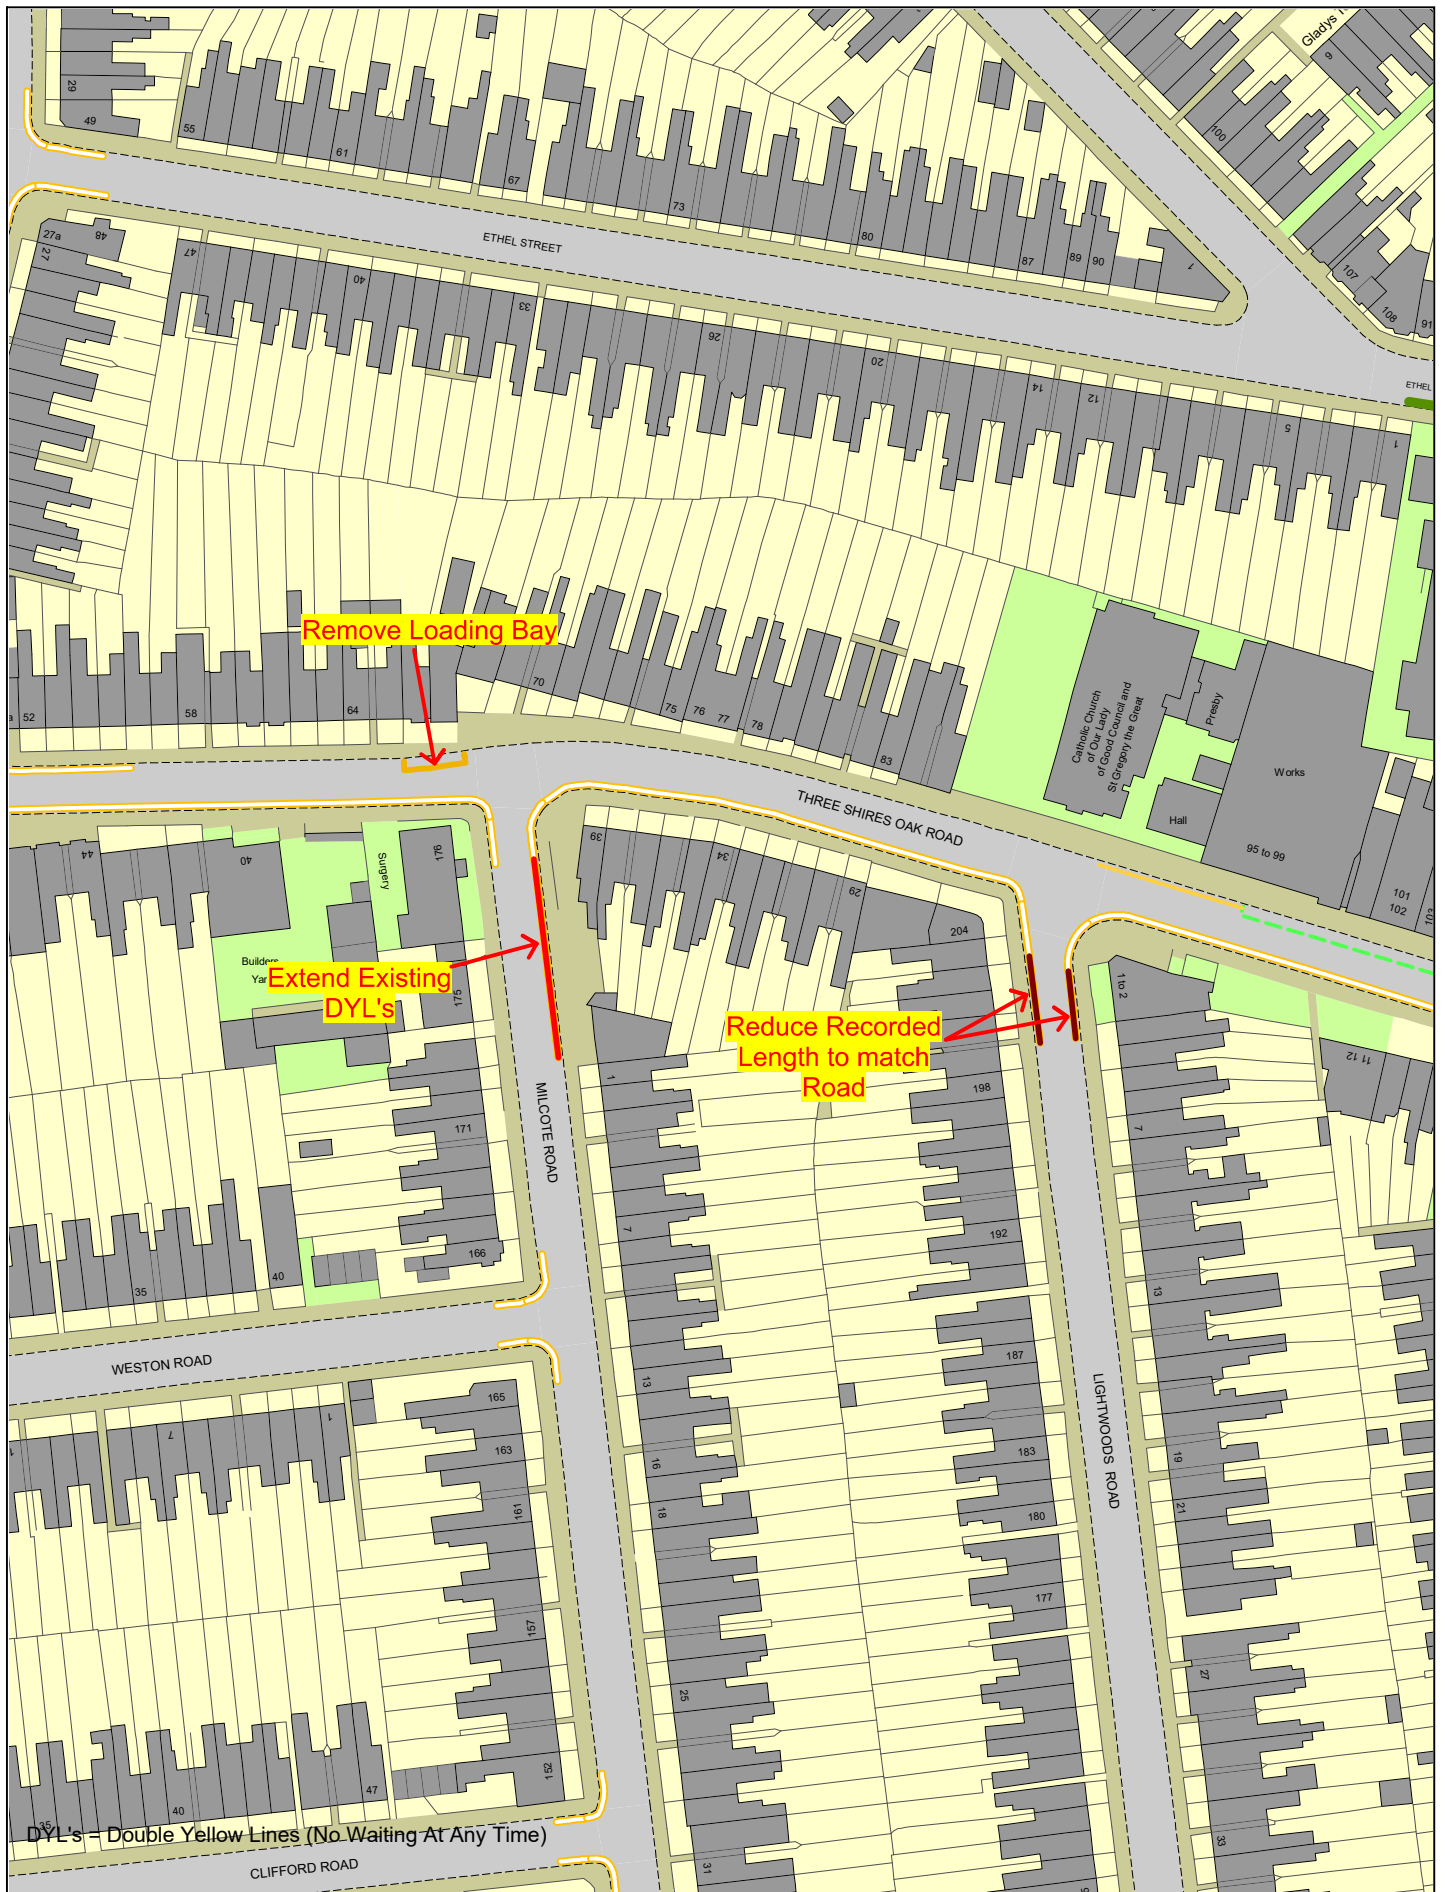


© Crown copyright. All rights reserved
 Sandwell MBC
 Licence No. 100023119 2022



Proposed Change to Parking Restrictions Milcote Road, Lightwoods Road & Three Shires Oak Road

SCALE	N. T. S.
DATE	July 2022
DRAWING Set No.	40,191 S/4
DRAWN BY	P. J. W.
	Review 17 A2

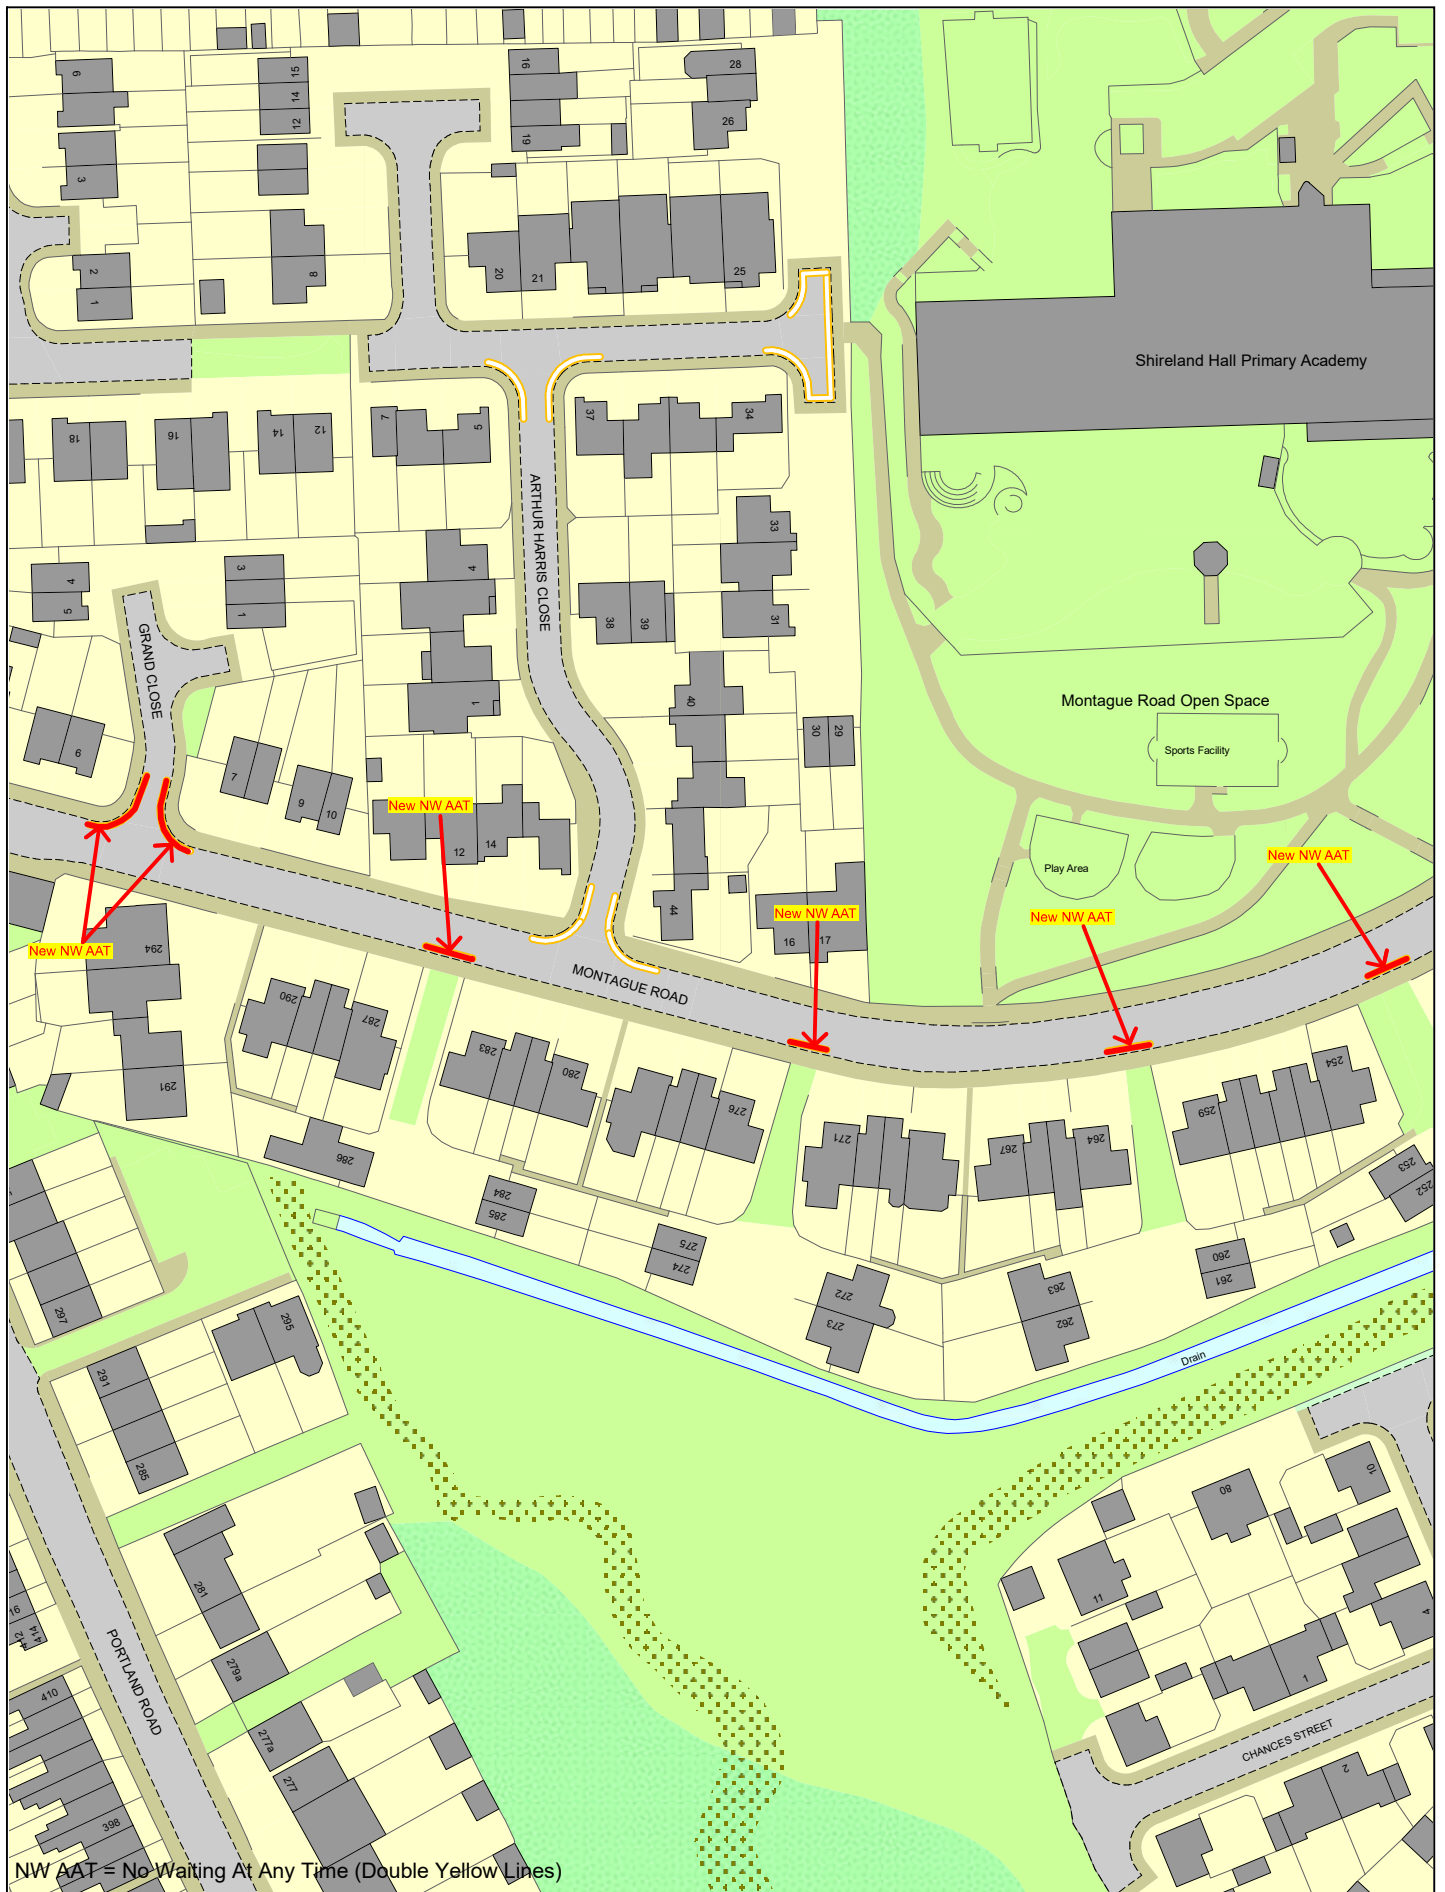


NW AAT = No Waiting At Any Time (Double Yellow Lines)

© Crown copyright. All rights reserved
Sandwell MBC
Licence No. 100023119 2022



Proposed Change to Parking Restrictions Montague Road, Smethwick

SCALE	N. T. S.
DATE	July 2022
DRAWING Set No.	40,191 S/4
DRAWN BY	P. J. W.
	Review 17 A1

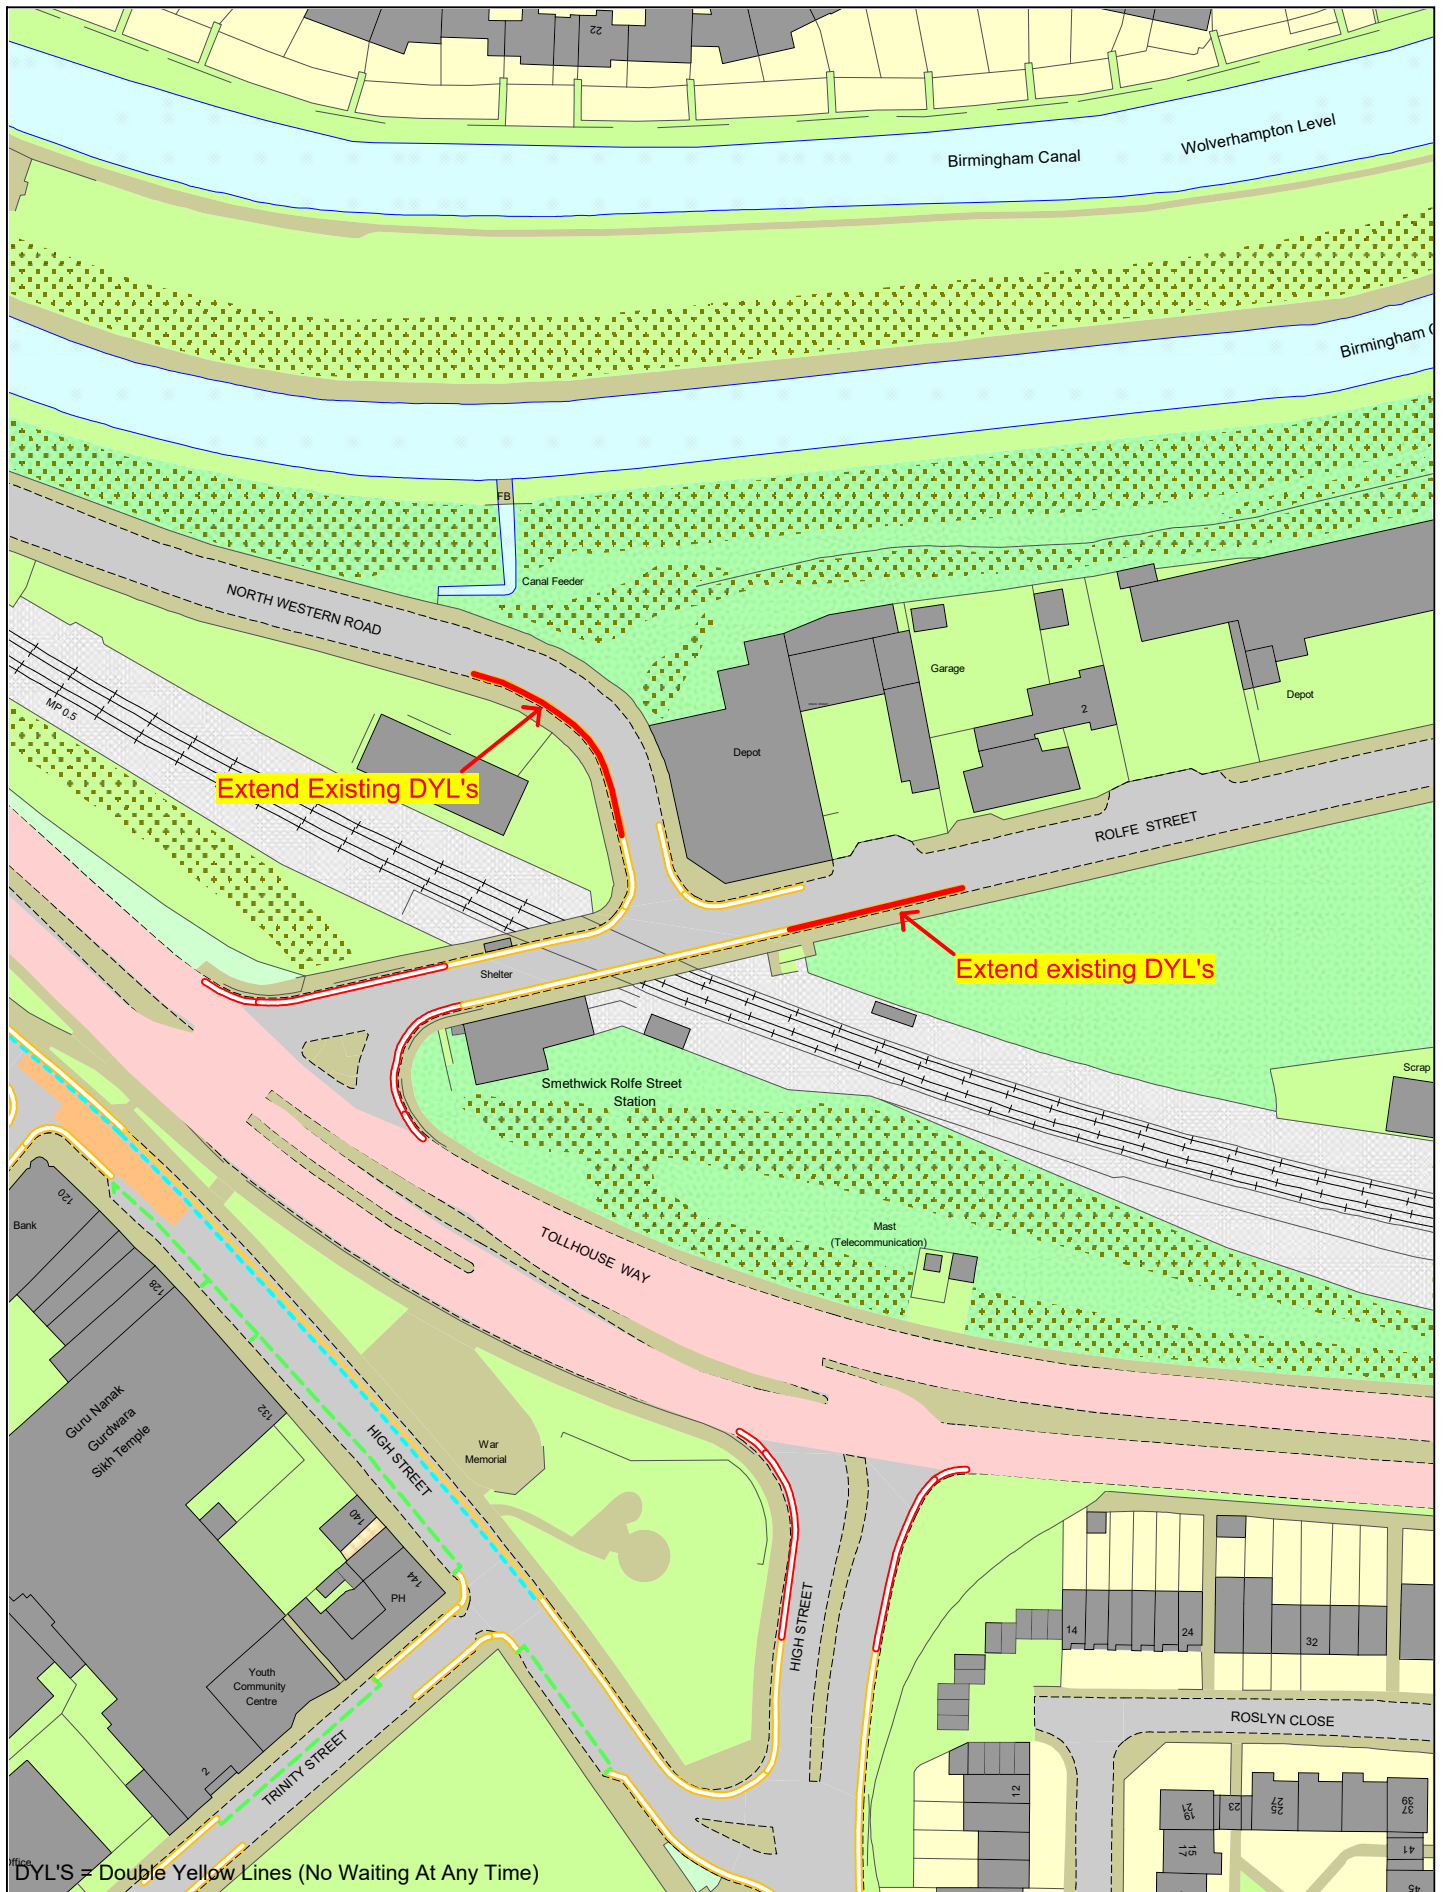

© Crown copyright. All rights reserved
 Sandwell MBC
 Licence No. 100023119 2022



Proposed Changes to Parking Restrictions North Western Road, Rolfe Street Smethwick

SCALE	N. T. S.
DATE	July 2022
DRAWING Set No.	40,191 S/4
DRAWN BY	P. J. W.
	Review 17 A1




© Crown copyright. All rights reserved
 Sandwell MBC
 Licence No. 100023119 2022



Proposed Change to Parking Restrictions Perry Street, Kimberley Road & Hanson Close, Smethwick

SCALE	N. T. S.
DATE	July 2022
DRAWING Set No.	40,191 S/4
DRAWN BY	P. J. W.
	Review No17 A4

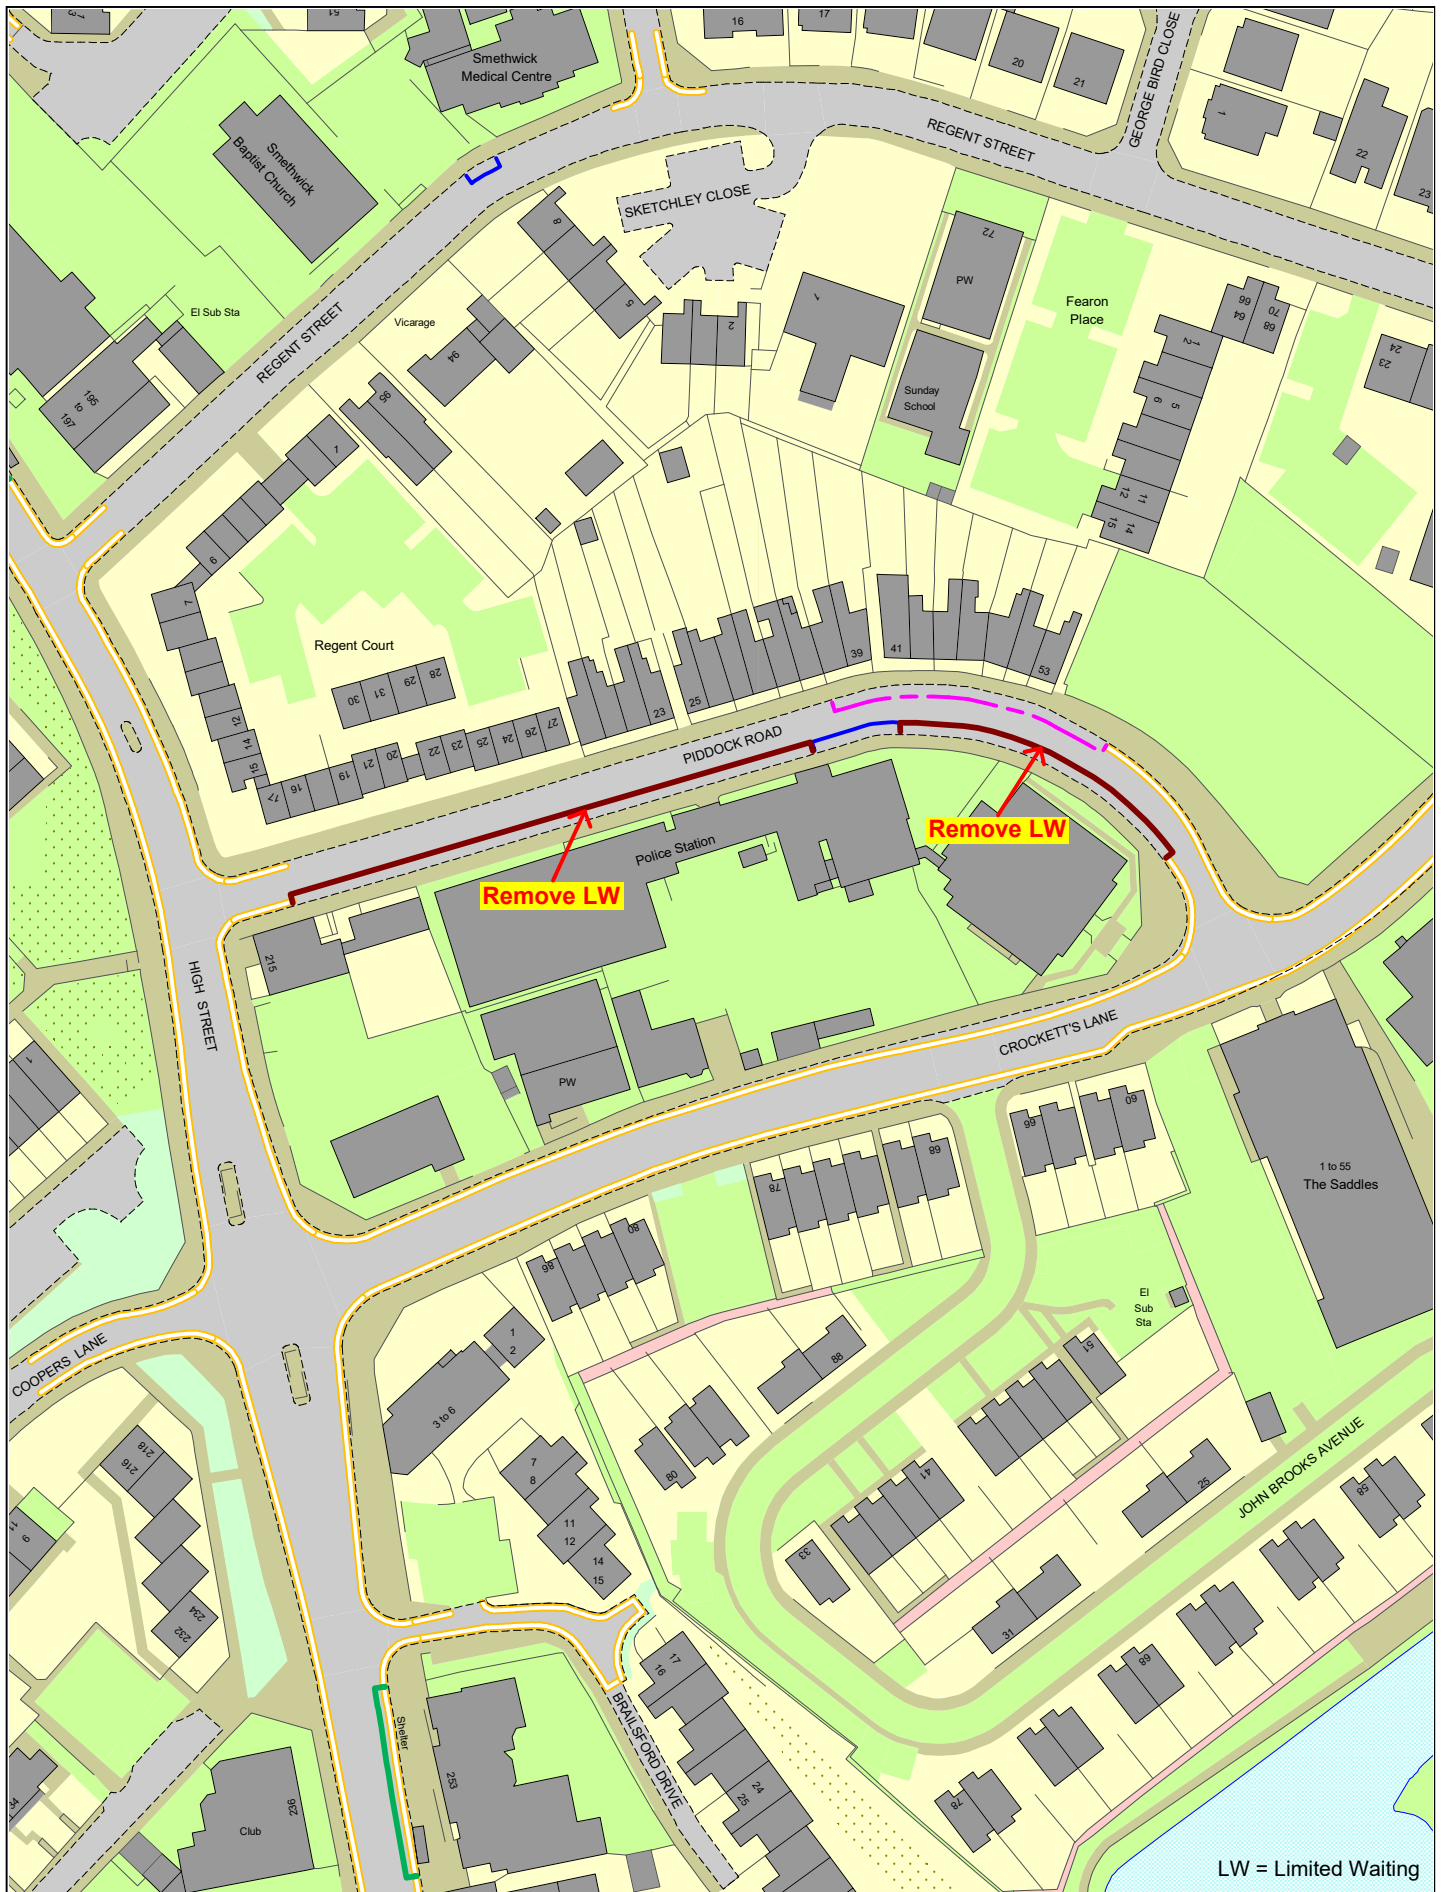

© Crown copyright. All rights reserved
 Sandwell MBC
 Licence No. 100023119 2022



Proposed Change to Parking Restrictions Piddock Road, Smethwick

SCALE	N. T. S.
DATE	July 2022
DRAWING Set No.	40,191 S/4
DRAWN BY	P. J. W.
	Review No17 A1



NW AAT = No Waiting At Any Time (Double Yellow Lines)

Victoria Park

© Crown copyright. All rights reserved
 Sandwell MBC
 Licence No. 100023119 2022



Proposed Change to Parking Restrictions Pool Road, Smethwick

SCALE	N. T. S.
DATE	July 2022
DRAWING Set No.	40,191 S/4
DRAWN BY	P. J. W.
	Review No17 A1




NW AAT = No Waiting At Any Time (Double Yellow Lines)

© Crown copyright. All rights reserved
 Sandwell MBC
 Licence No. 100023119 2022



Proposed Change to Parking Restrictions Rabone Lane, Smethwick

SCALE	N. T. S.
DATE	July 2022
DRAWING Set No.	40,191 S/4
DRAWN BY	P. J. W.
	Review No17 A4

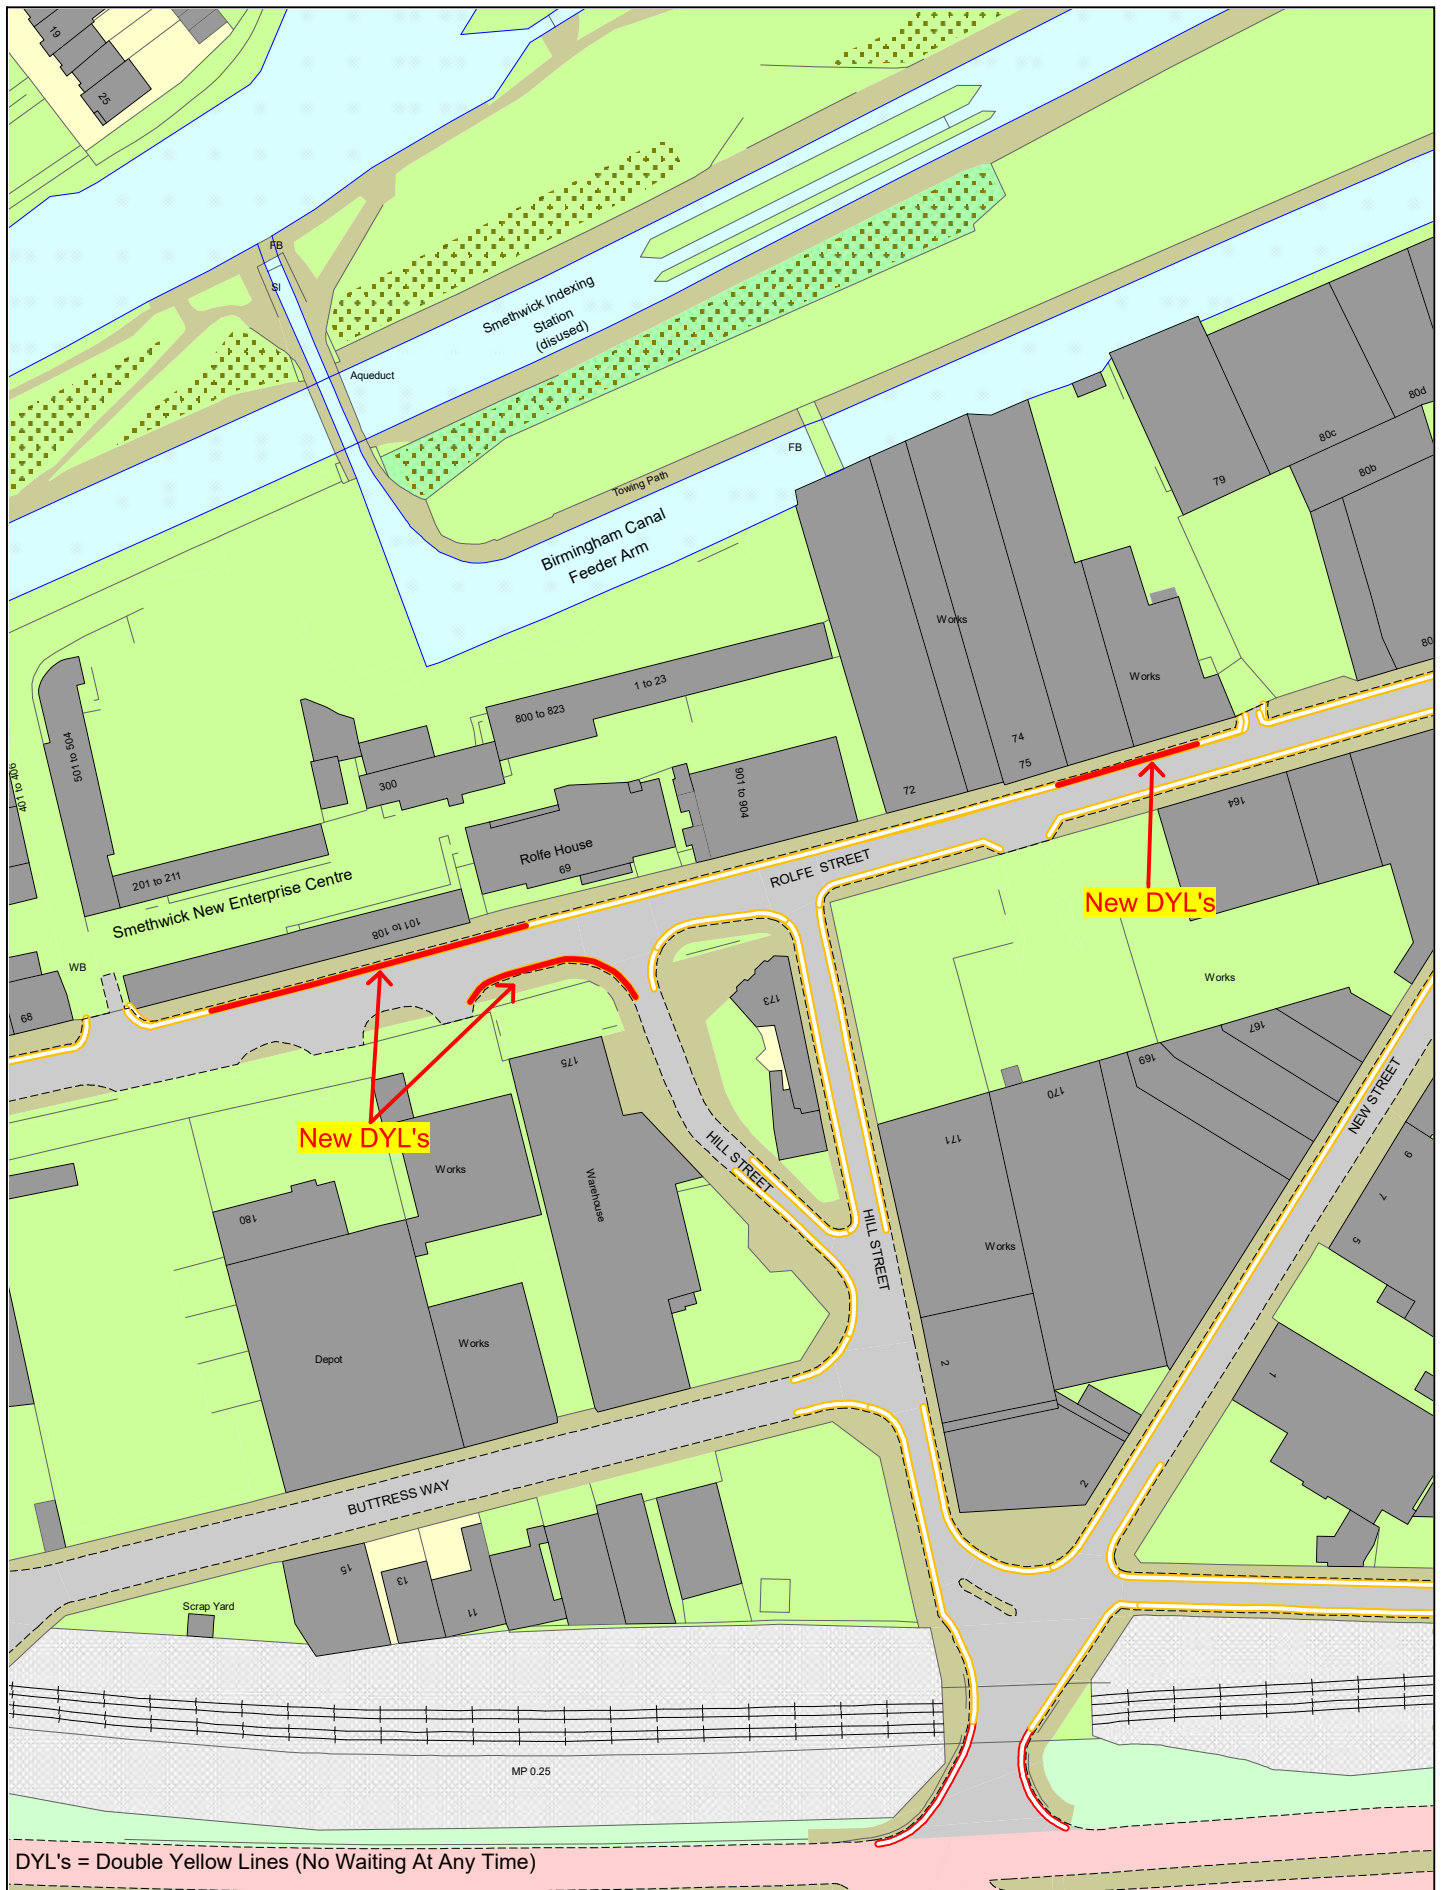


DYL's = Double Yellow Lines (No Waiting At Any Time)

© Crown copyright. All rights reserved
Sandwell MBC
Licence No. 100023119 2022



Proposed Change to Parking Restrictions Rolfe Street, Smethwick

SCALE	N. T. S.
DATE	July 2022
DRAWING Set No.	40,191 S/4
DRAWN BY	P. J. W.
	Review 17 A1

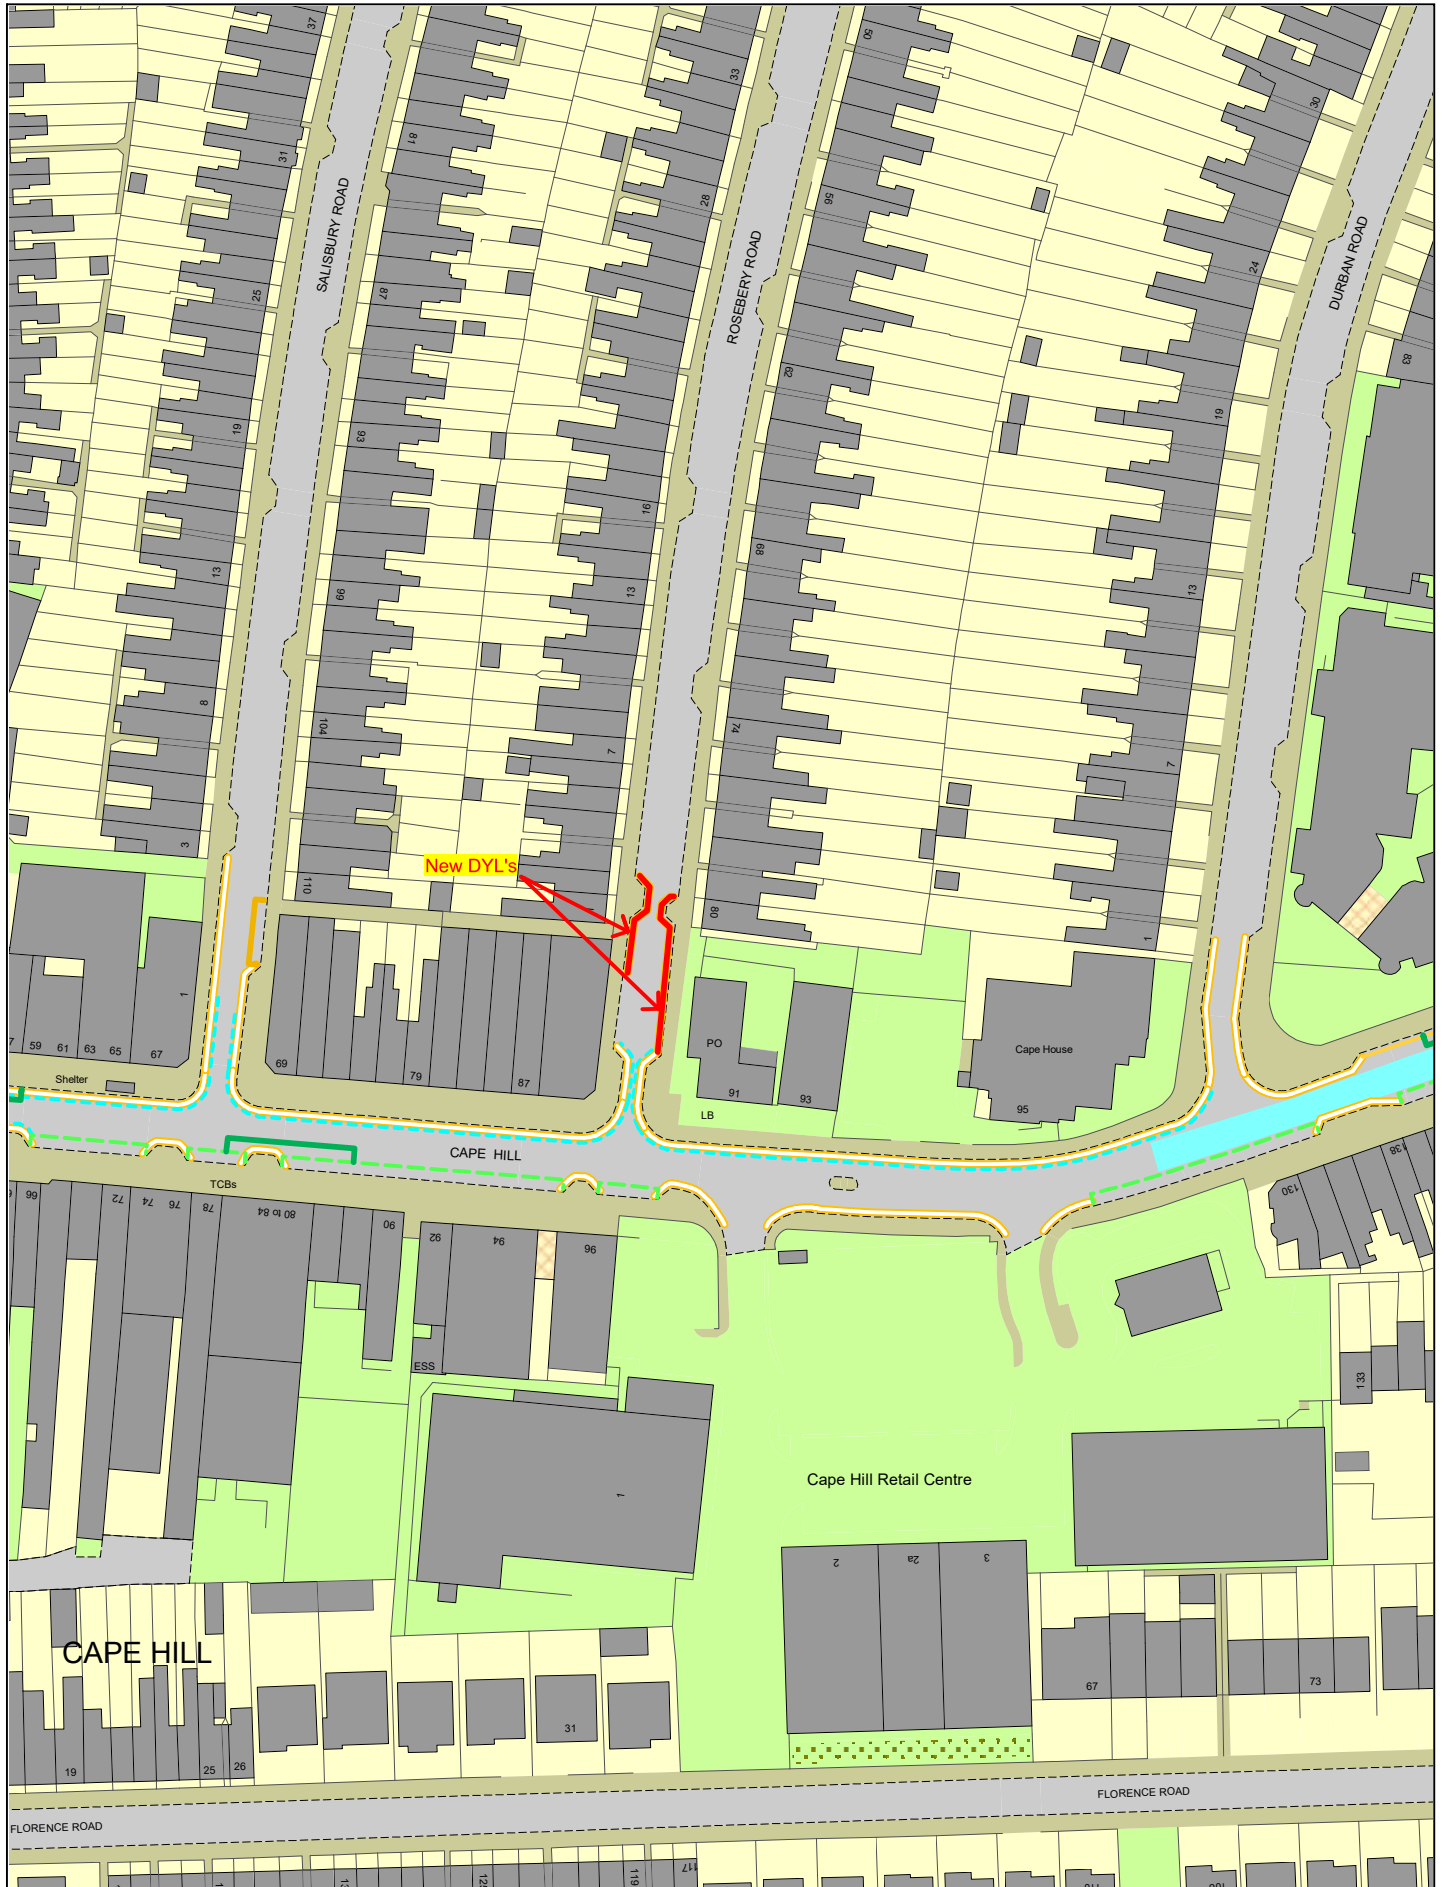


© Crown copyright. All rights reserved
 Sandwell MBC
 Licence No. 100023119 2022



Proposed Change to Parking Restrictions Rosebery Road, Cape Hill

SCALE	N. T. S.
DATE	July 2022
DRAWING Set No.	40,191 S/4
DRAWN BY	P. J. W.
	Review 17

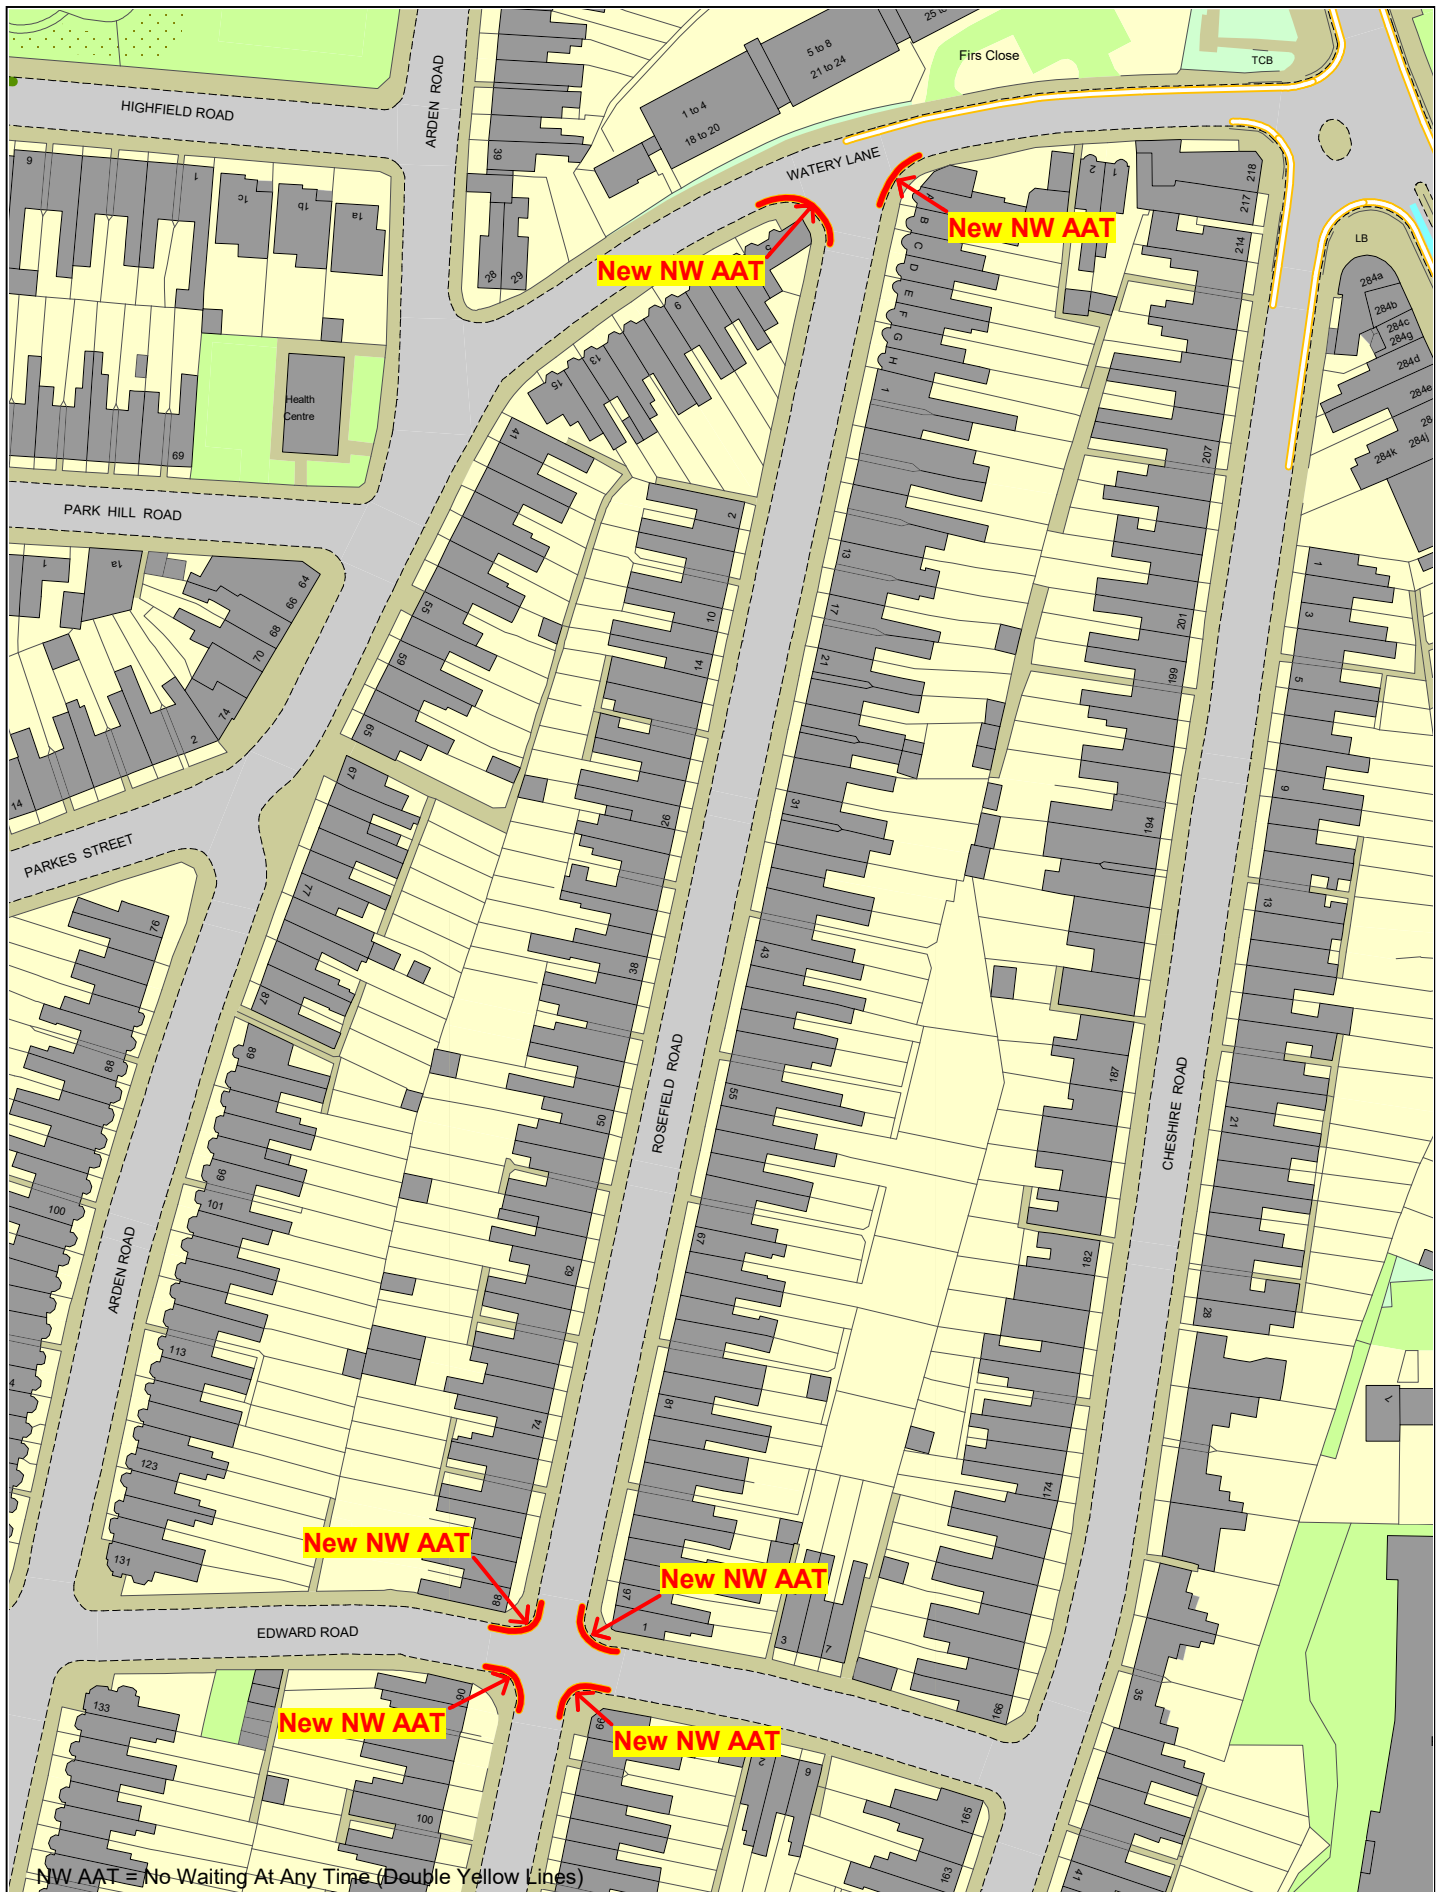

© Crown copyright. All rights reserved
 Sandwell MBC
 Licence No. 100023119 2022



Proposed Change to Parking Restrictions Rosefield Road, Watery Lane & Edward Road, Smethwick

SCALE	N. T. S.
DATE	July 2022
DRAWING Set No.	40,191 S/4
DRAWN BY	P. J. W.
	Review No17 A1




© Crown copyright. All rights reserved
 Sandwell MBC
 Licence No. 100023119 2022



Proposed Change to Parking Restrictions Slatch House Road, Smethwick

SCALE	N. T. S.
DATE	July 2022
DRAWING Set No.	40,191 S/4
DRAWN BY	P. J. W.
	Review 17 A2

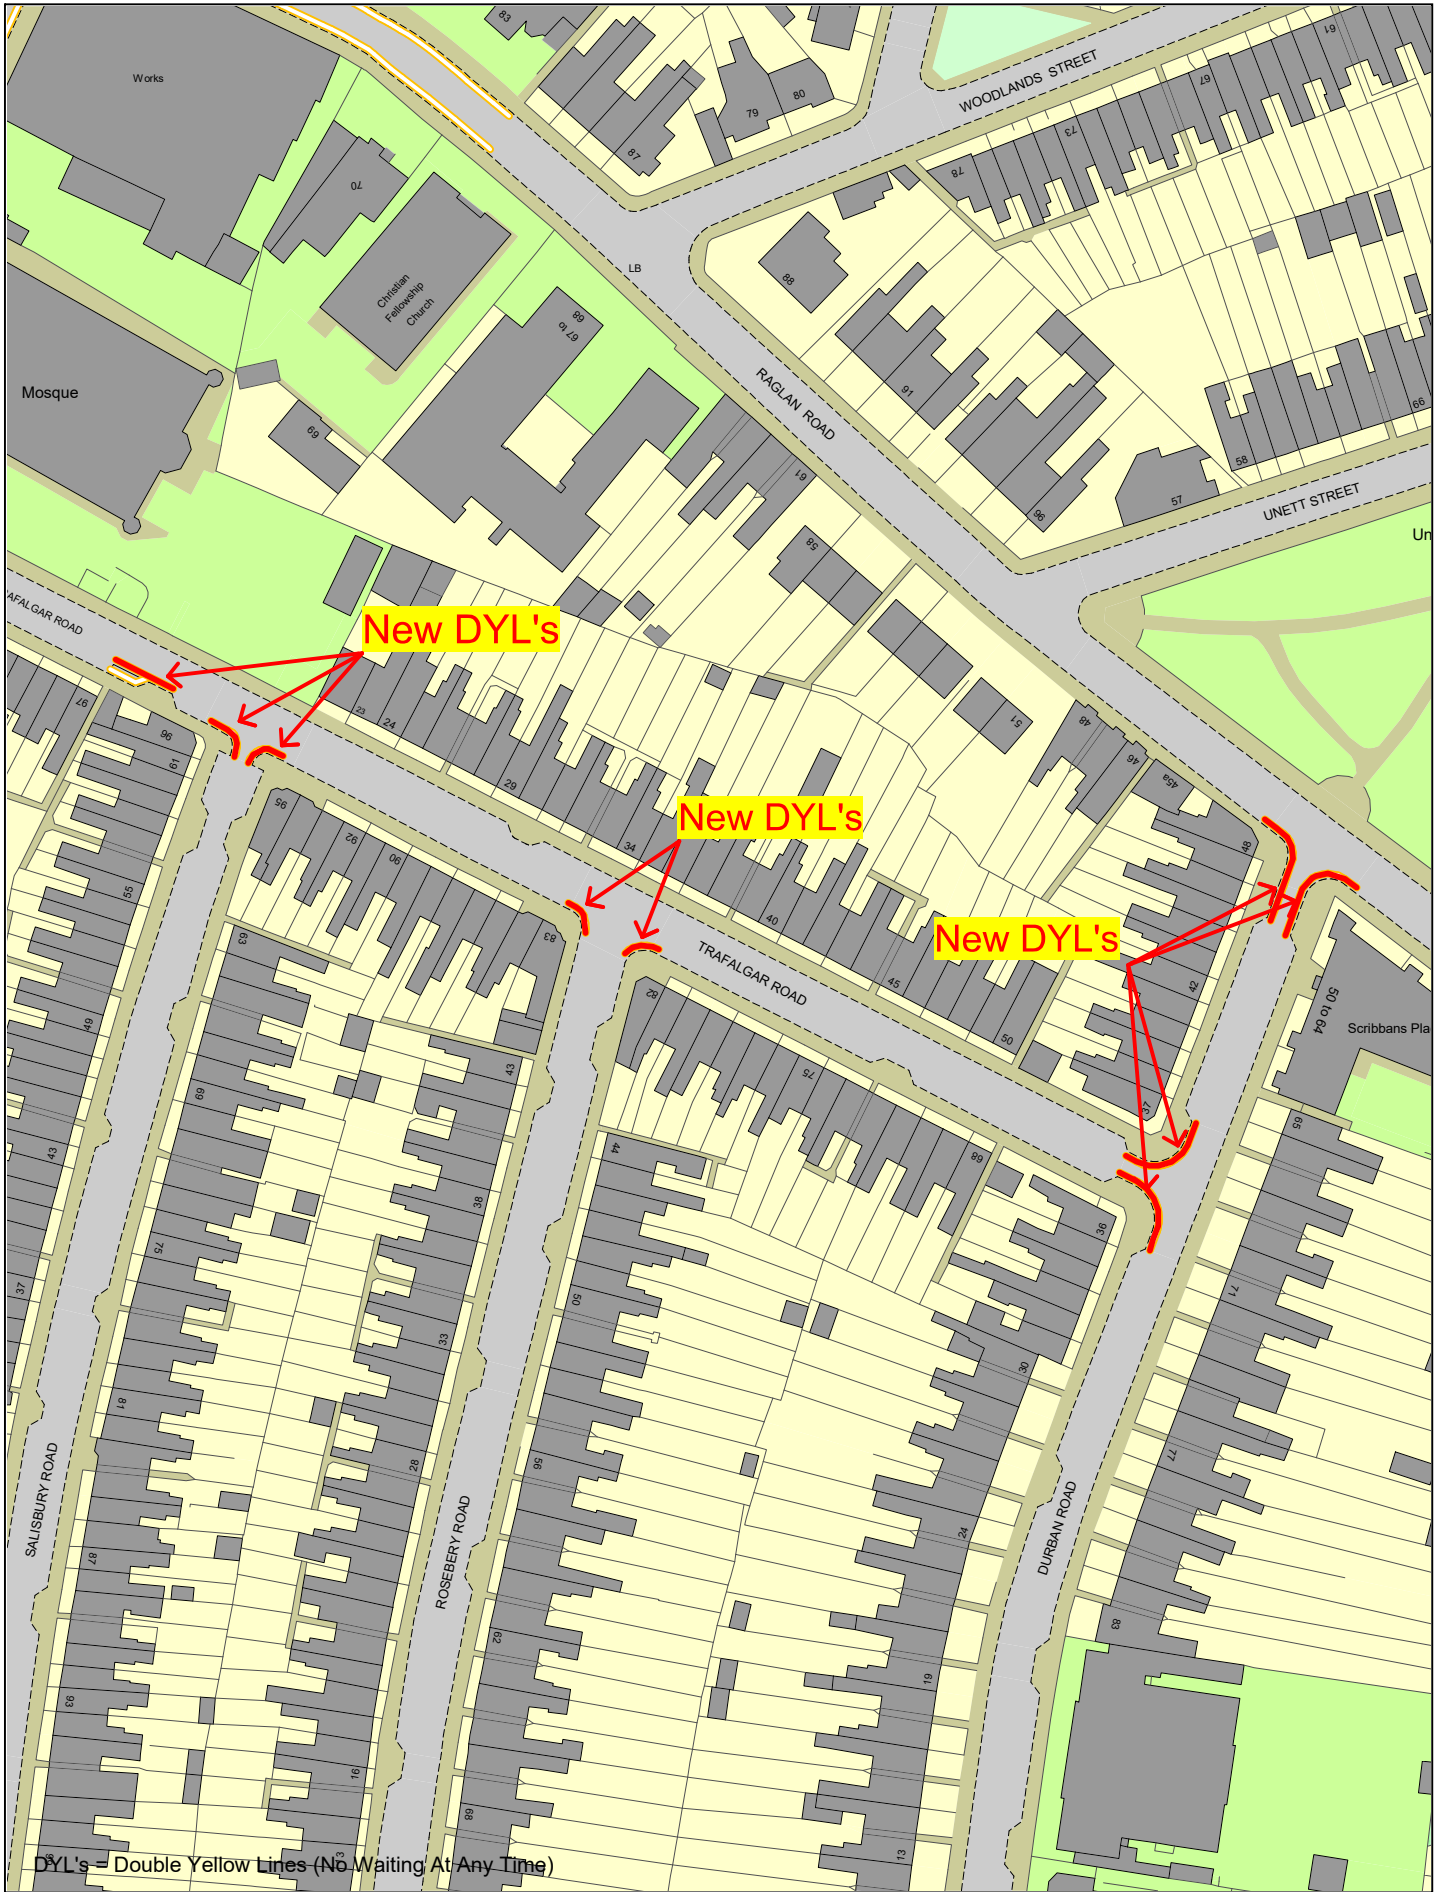


DYL's = Double Yellow Lines (No Waiting At Any Time)

© Crown copyright. All rights reserved
Sandwell MBC
Licence No. 100023119 2022



Proposed Change to Parking Restrictions Trafalgar Road, Cape Hill

SCALE	N. T. S.
DATE	July 2022
DRAWING Set No.	40,191 S/4
DRAWN BY	P. J. W.
	Review 17 A1

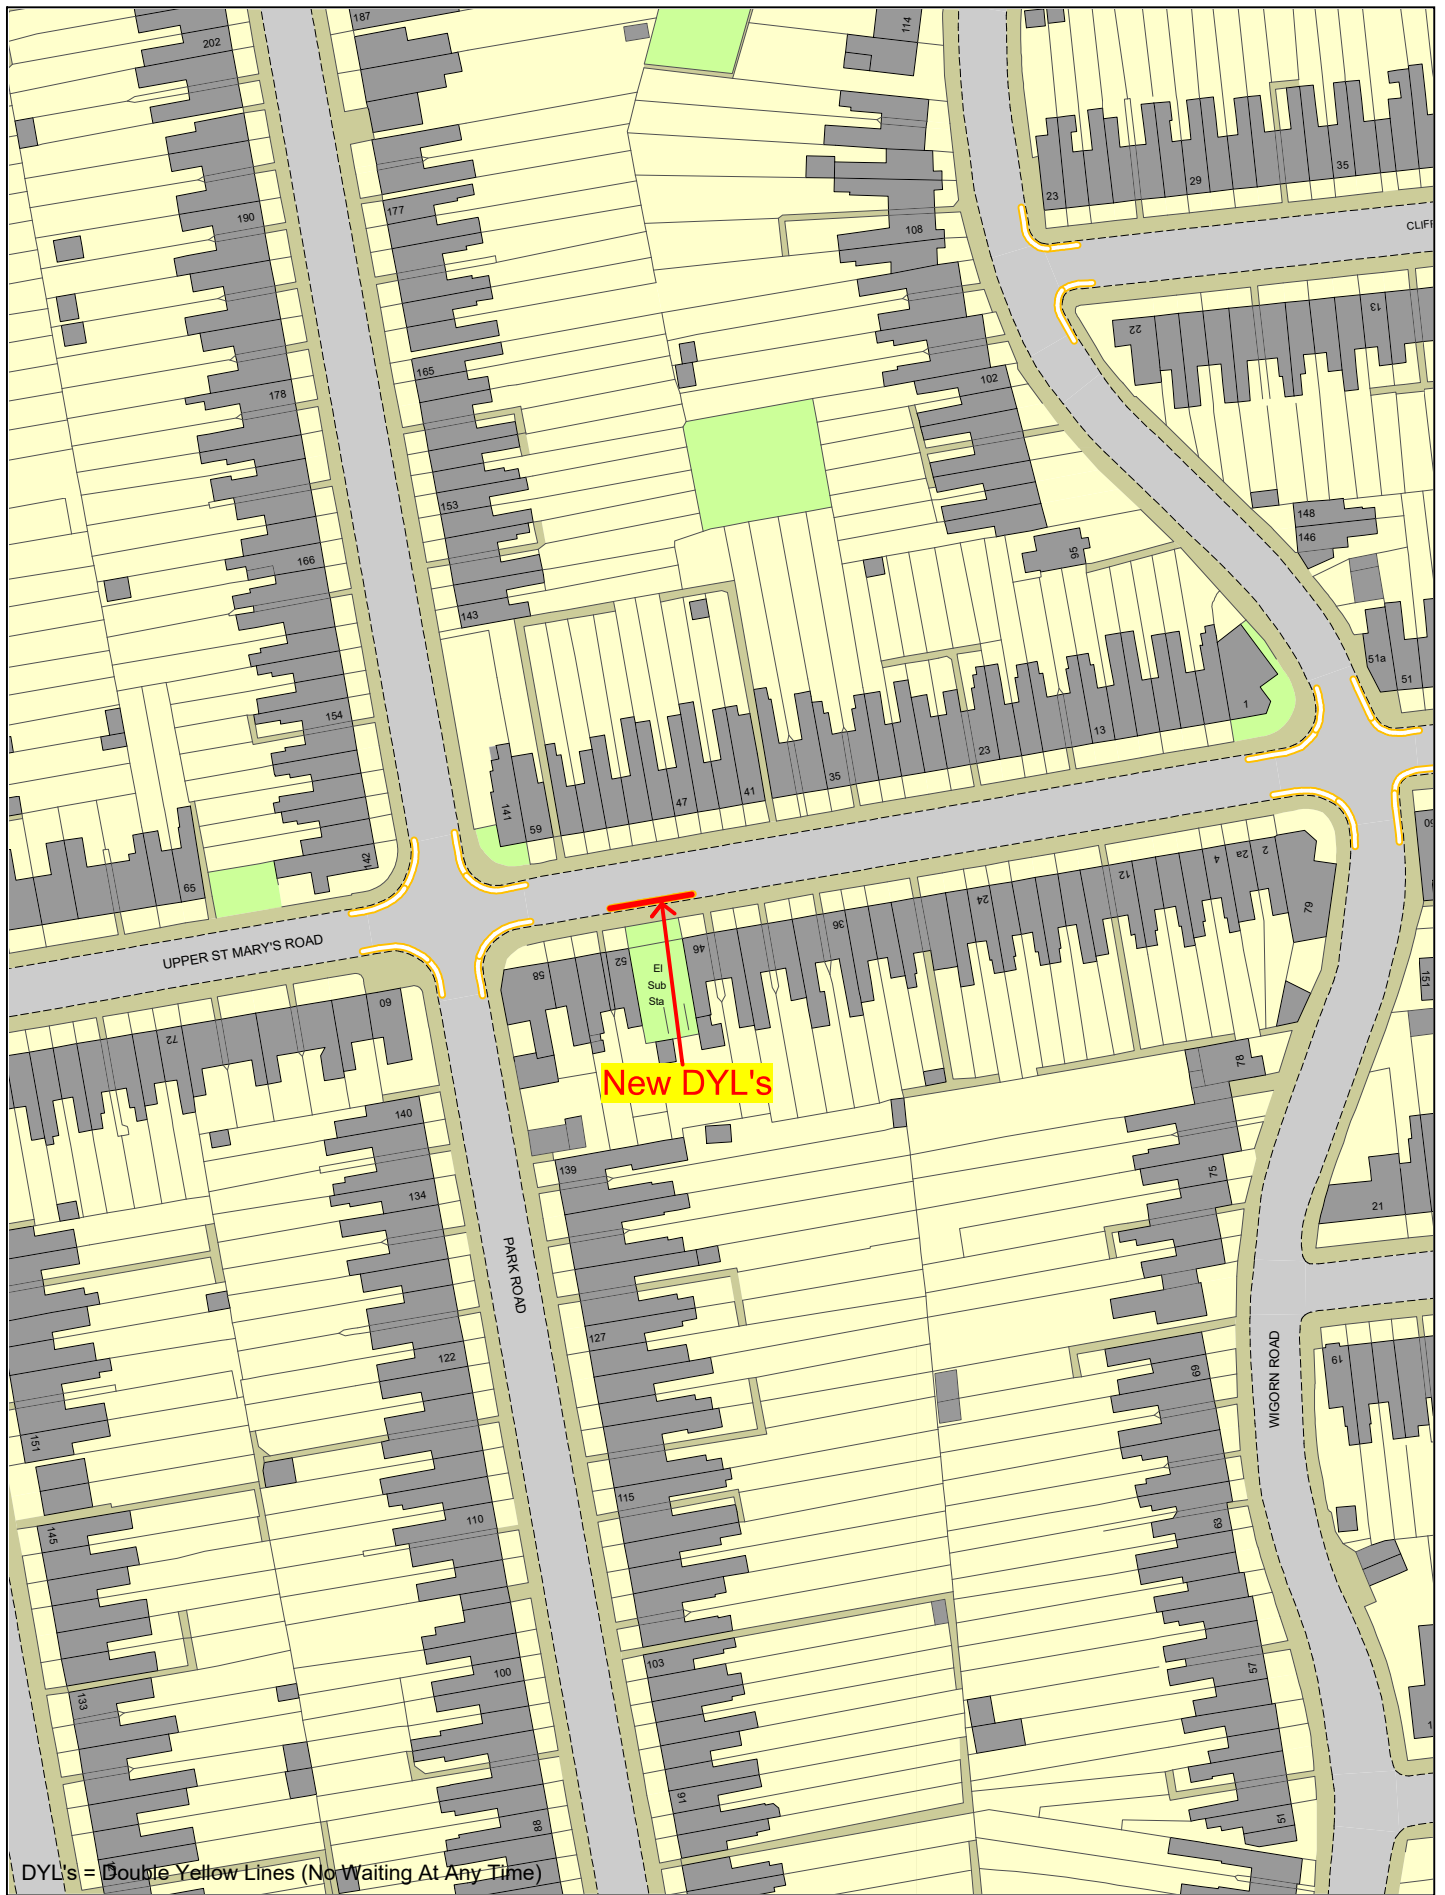

DYL's = Double Yellow Lines (No Waiting At Any Time)

© Crown copyright. All rights reserved
Sandwell MBC
Licence No. 100023119 2022



Proposed Change to Parking Restrictions Upper St Mary's Road, Bearwood

SCALE	N. T. S.
DATE	July 2022
DRAWING Set No.	40,191 S/4
DRAWN BY	P. J. W.
	Review 17 A2



DYL's = Double Yellow Lines (No Waiting At Any Time)

© Crown copyright. All rights reserved
Sandwell MBC
Licence No. 100023119 2022



Proposed Change to Parking Restrictions Waterloo Road, Smethwick

SCALE	N. T. S.
DATE	July 2022
DRAWING Set No.	40,191 S/4
DRAWN BY	P. J. W.
	Review 17 A1



© Crown copyright. All rights reserved
Sandwell MBC
Licence No. 100023119 2022



Proposed Change to Parking Restrictions Woodlands Street, Unett Street

SCALE	N. T. S.
DATE	July 2022
DRAWING Set No.	40,191 S/4
DRAWN BY	P. J. W.
	Review 17