

MP 0.25

© Crown copyright and database rights 2012  
Ordnance Survey Licence No AC0000824500

**IMPORTANT**  
The Contractor will be responsible for setting out the work. All dimensions must be obtained from or checked on site. Figured dimensions to be used in preference to scale.

**NOTES**

1. This drawing to be read in conjunction with site clearance, cross section & kerbline/footway drawings.
2. For sign arrangement, refer to SMBC standard detail drawing SD/1200/03.
3. For uncontrolled modular paving, refer to SMBC standard detail drawings SD/1100/13.
4. All signs and road markings to be in accordance with The Traffic Signs Regulations and General Directions 2016 (TSRGD) and Chapter 5 Road Markings 2018.
5. Signs to be mounted on 76.1mm SHS steel posts and mounting height 2400mm in accordance with SMBC standard details: SD/1200/03 R1 sign arrangement; SD/1200/04 Sign clearances; Unless stated otherwise.
6. All existing utility service chamber covers to be reset flush with new surfaces.
7. Statutory Undertakers searches/ checked prior to any excavations.

**KEY**

- Proposed Road Traffic Sign
- Footway widening
- Cycleway (route)
- Buffer zone (cycleway/ footway construction)
- Cycle/Ped paving (ladder/tramlines)

Sign Reference	Dia. 955, 956, 957
Height	450 mm
Width	450 mm
Area	0.20 m <sup>2</sup>
Material	Class RA2 (12899-1-2007)
Mount Height	2300

**FOOTWAY CONSTRUCTION SPECIFICATION**  
All materials are to be supplied and laid in accordance with BS EN 13108. Granite aggregate only. Appendix 3 - Guide to the design of new streets.

- SURFACE COURSE**  
20mm (6mm) Nominal size
- BINDER COURSE**  
50mm (20mm) Nominal size
- SUB BASE**  
100mm Type 1 Stone (MCHW clause 8)

H:\Transportation Planning\Transportation\Phase4\ACAD\DWG\040964 S/1.dwg

ASSISTANT DIRECTOR HIGHWAYS  
Robin Weare, BSc, C.Eng, M.I.C.E, MBA  
Sandwell Council House  
Freethe Street Oldbury  
West Midlands B69 3DE  
E-mail: Highways@sandwell.gov.uk

**PROJECT**  
TOLLHOUSE WAY/CYCLEWAY  
PHASE 4

**LOCATION**  
A457 SOHO WAY TO GROVE LANE,  
SMETHWICK

**DRAWING TITLE**  
GENERAL ARRANGEMENT  
SHEET 1



**SCALE** 1:250m

**ISSUED BY** S.CHADWICK

**DATE** JUNE 2023

**DRAWN BY** JF

**DRAWING No** 40964D S/1

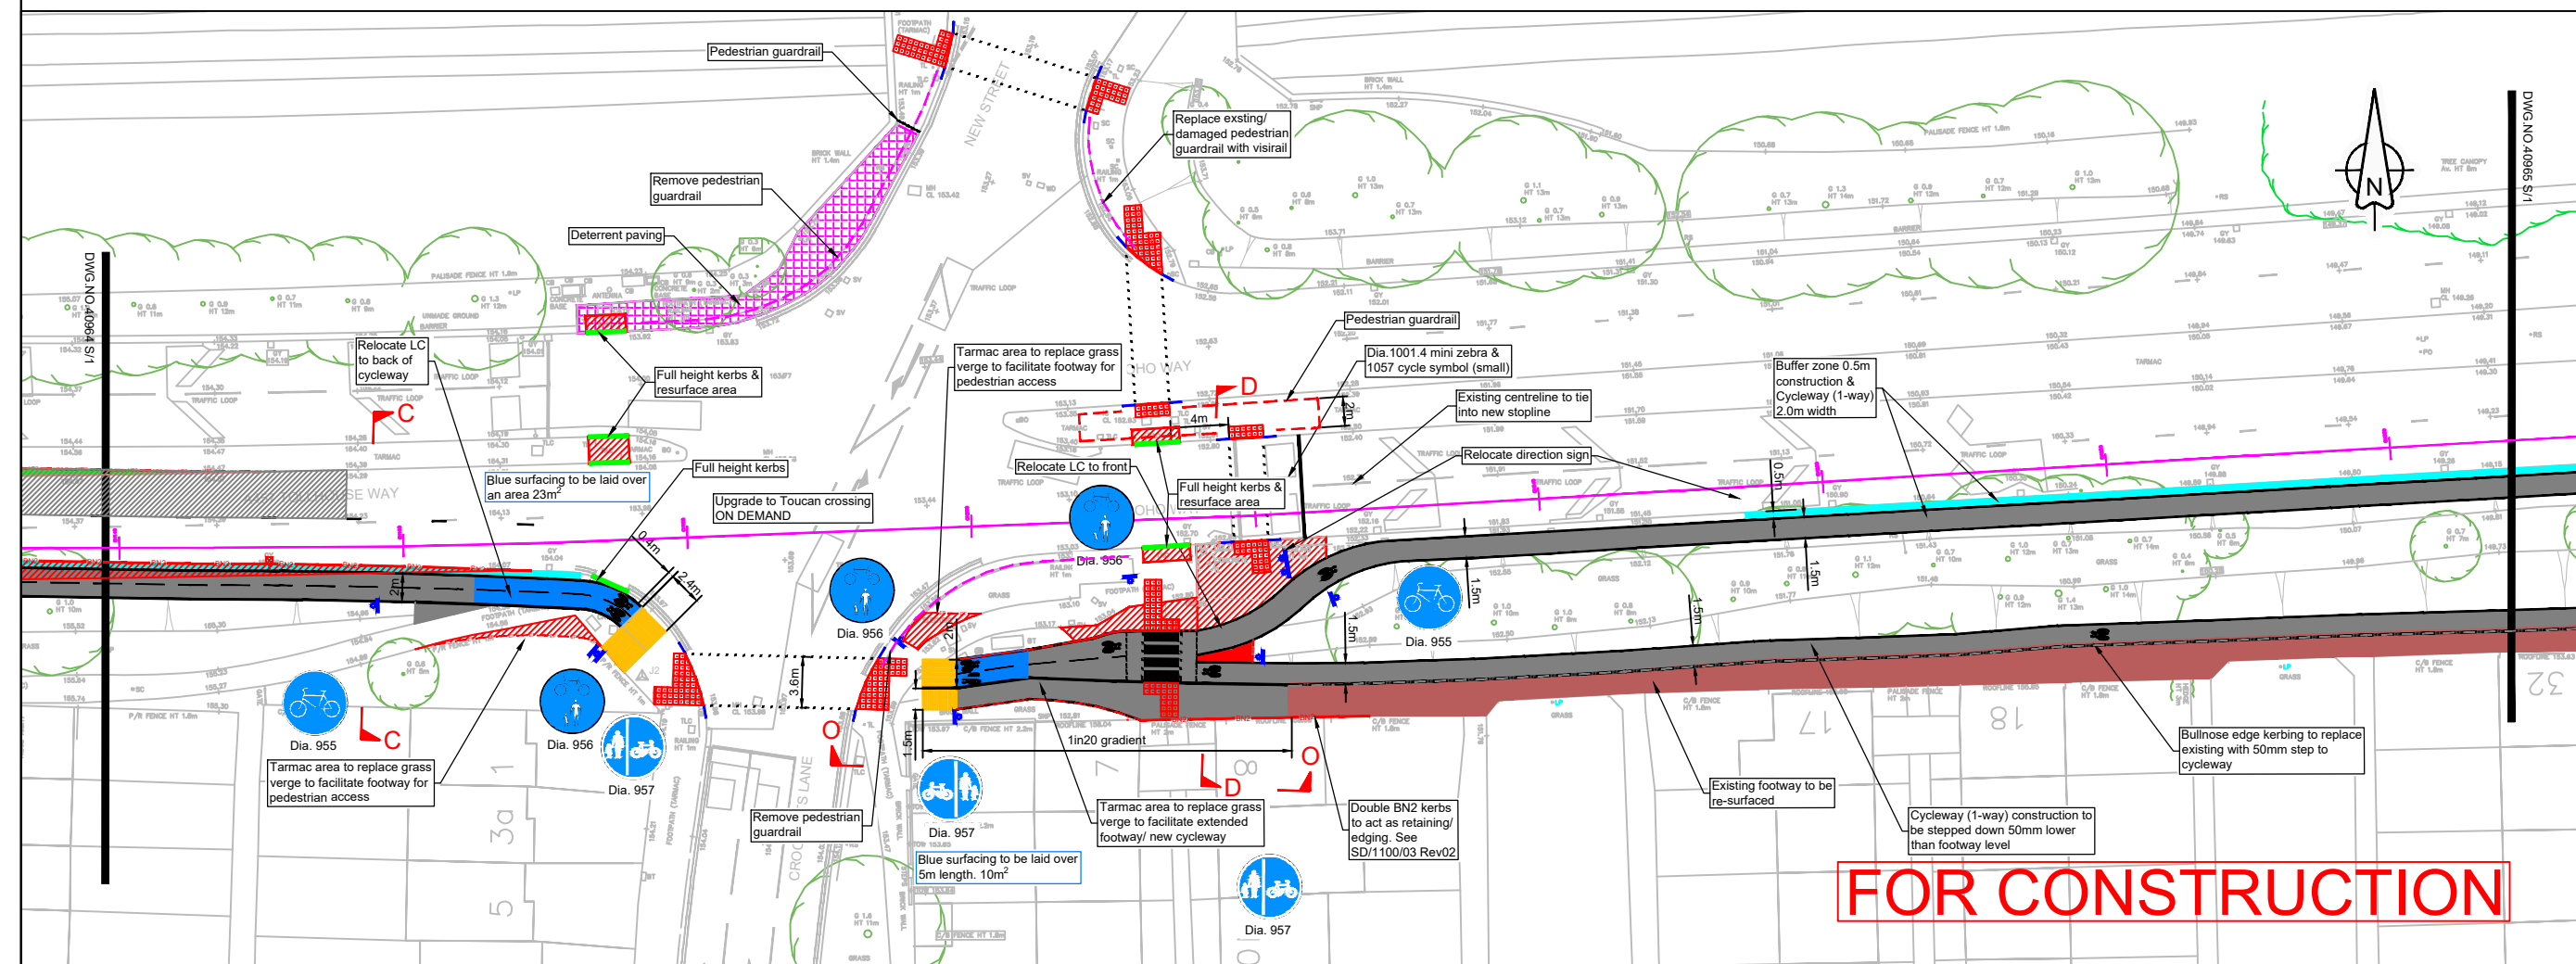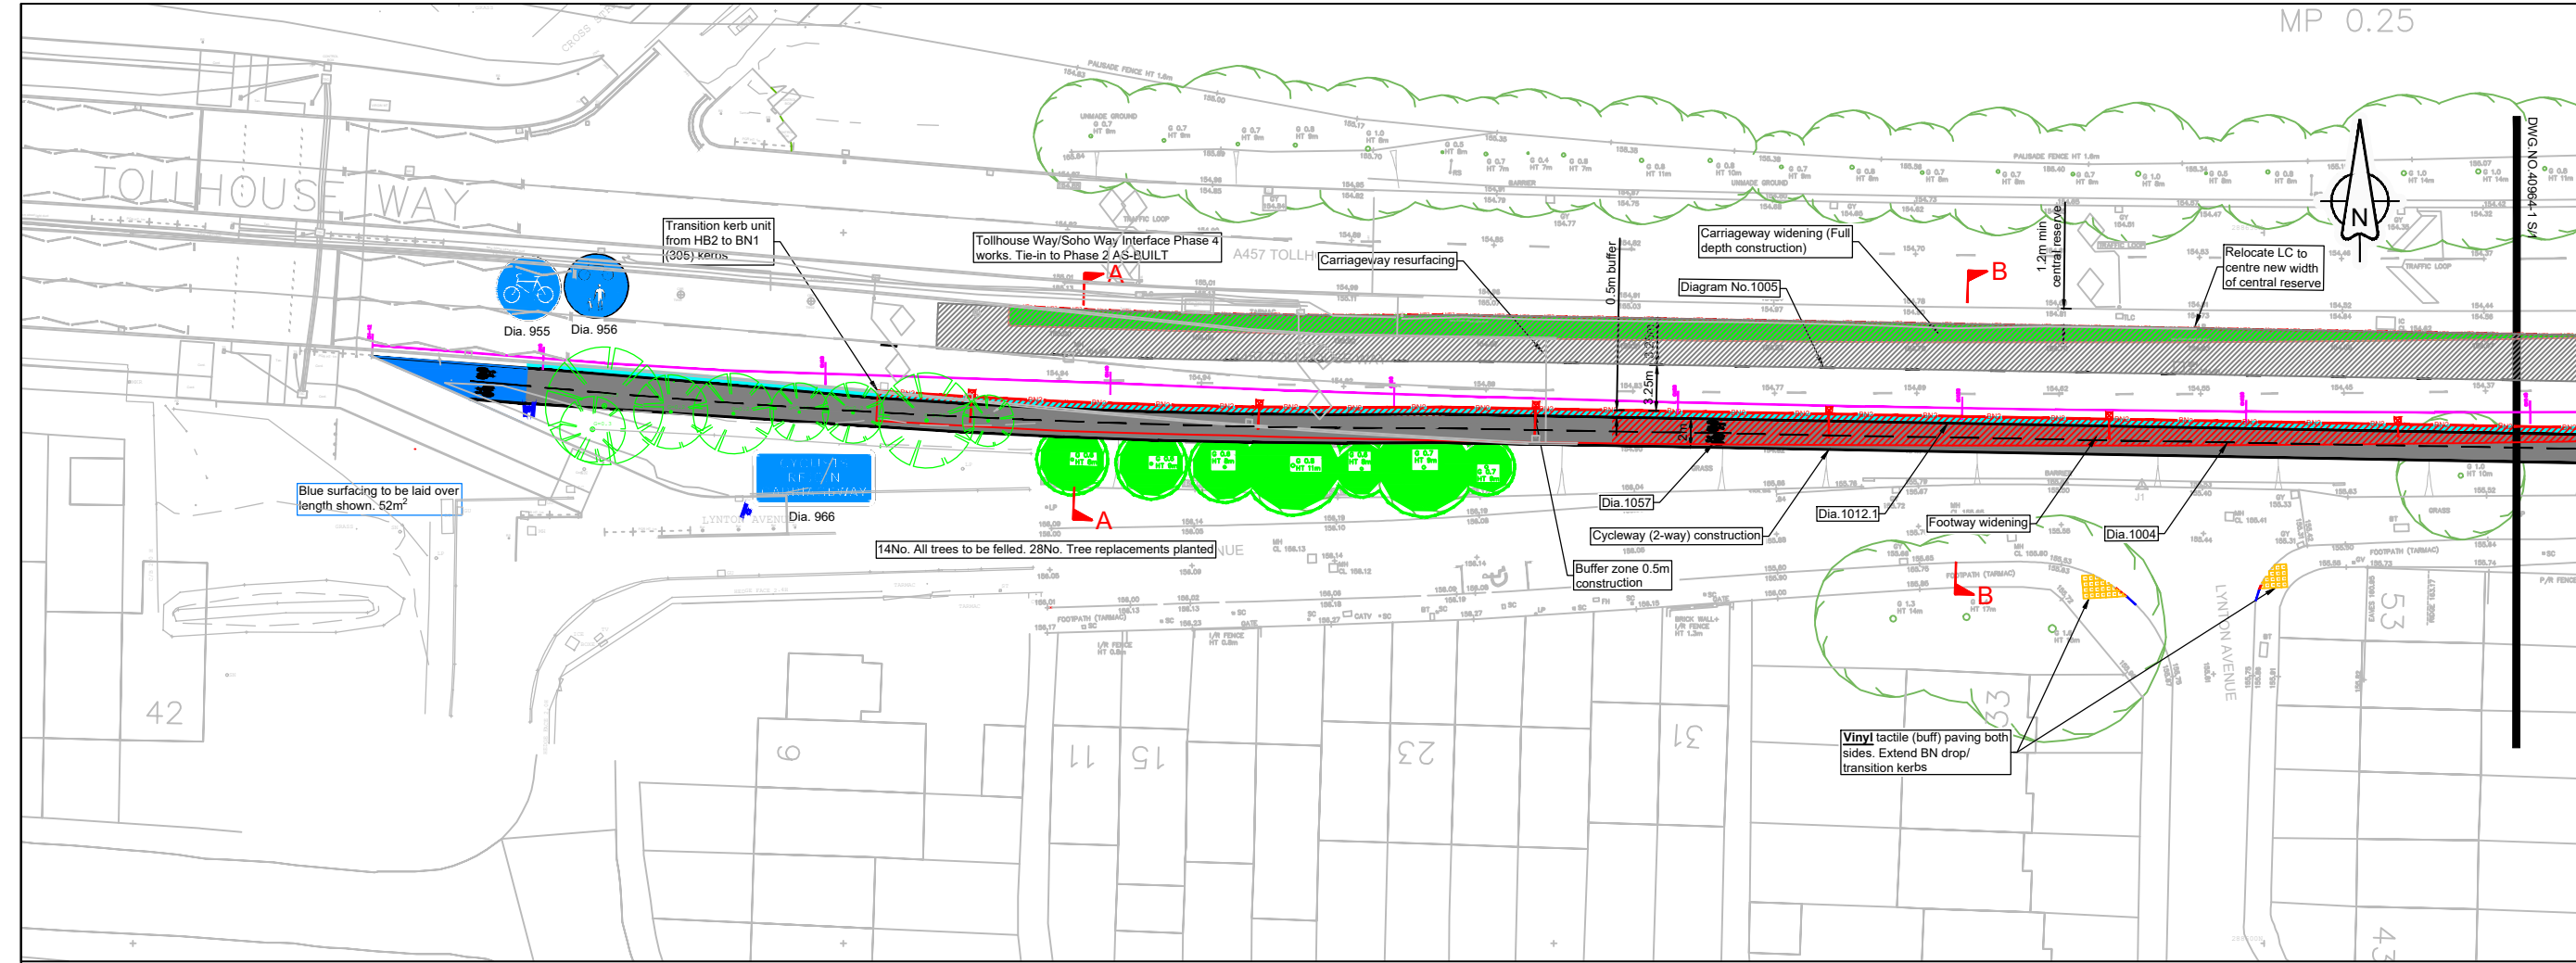

**FOR CONSTRUCTION**