

**IMPORTANT**  
 The Contractor will be responsible for setting out the work. All dimensions must be obtained from or checked on site. Figured dimensions to be used in preference to scale.

- NOTES**
- This drawing to be read in conjunction with site clearance, cross section & kerbing/footway drawings.
  - For sign arrangement, refer to SMBC standard detail drawing SD/1200/03.
  - For uncontrolled modular paving, refer to SMBC standard detail drawings SD/1100/13.
  - All signs and road markings to be in accordance with The Traffic Signs Regulations and General Directions 2016 (TSRGD) and Chapter 5 Road Markings 2018.
  - Signs to be mounted on 76.1mm SHS steel posts and mounting height 2400mm in accordance with SMBC standard details: SD/1200/03 R1 sign arrangement; SD/1200/04 Sign clearances; Unless stated otherwise.
  - For raised (speed) table, refer to SMBC standard detail drawing SD/700/11\_03 & SD/700/12\_03.
  - All existing utility service chamber covers to be reset flush with new surfaces.
  - Statutory Undertakers searches/ checked prior to any excavations.

**KEY**

	Proposed Road Traffic Sign
	Footway widening
	Cycleway (route)
	Buffer zone (cycleway/ footway construction)
	Cycle/Ped paving (ladder/tramlines)

Sign Reference	Dia. 955, 956, 957
Height	450 mm
Width	450 mm
Face	0.25 m <sup>2</sup>
Material	Class RA2 (12899-1:2007)
Mount Height	2300

**FOOTWAY CONSTRUCTION SPECIFICATION**  
 All materials are to be supplied and laid in accordance with BS EN 13108. Granite aggregate only, Appendix 3 - Guide to the design of new streets.  
**SURFACE COURSE**  
 20mm (8mm) Nominal size  
**BINDER COURSE**  
 50mm (20mm) Nominal size  
**SUB BASE**  
 100mm Type 1 Stone (MCHW clause 8)



ASSISTANT DIRECTOR HIGHWAYS  
 Robin Weare, B.Sc, C.Eng, M.I.C.E, MBA  
 Sandwell Council House  
 Freeth Street Oldbury  
 West Midlands B69 3DE  
 E-mail: Highways@sandwell.gov.uk

**PROJECT**  
 TOLLHOUSE WAY/CYCLEWAY  
 PHASE 4

**LOCATION**  
 A457 SOHO WAY TO GROVE LANE,  
 SMETHWICK

**DRAWING TITLE**  
 GENERAL ARRANGEMENT  
 SHEET 2


**SCALE** 1:250m

**ISSUED BY** S.CHADWICK

**DATE** JUNE 2023

**DRAWN BY** JF

**DRAWING No** 40965A S/1

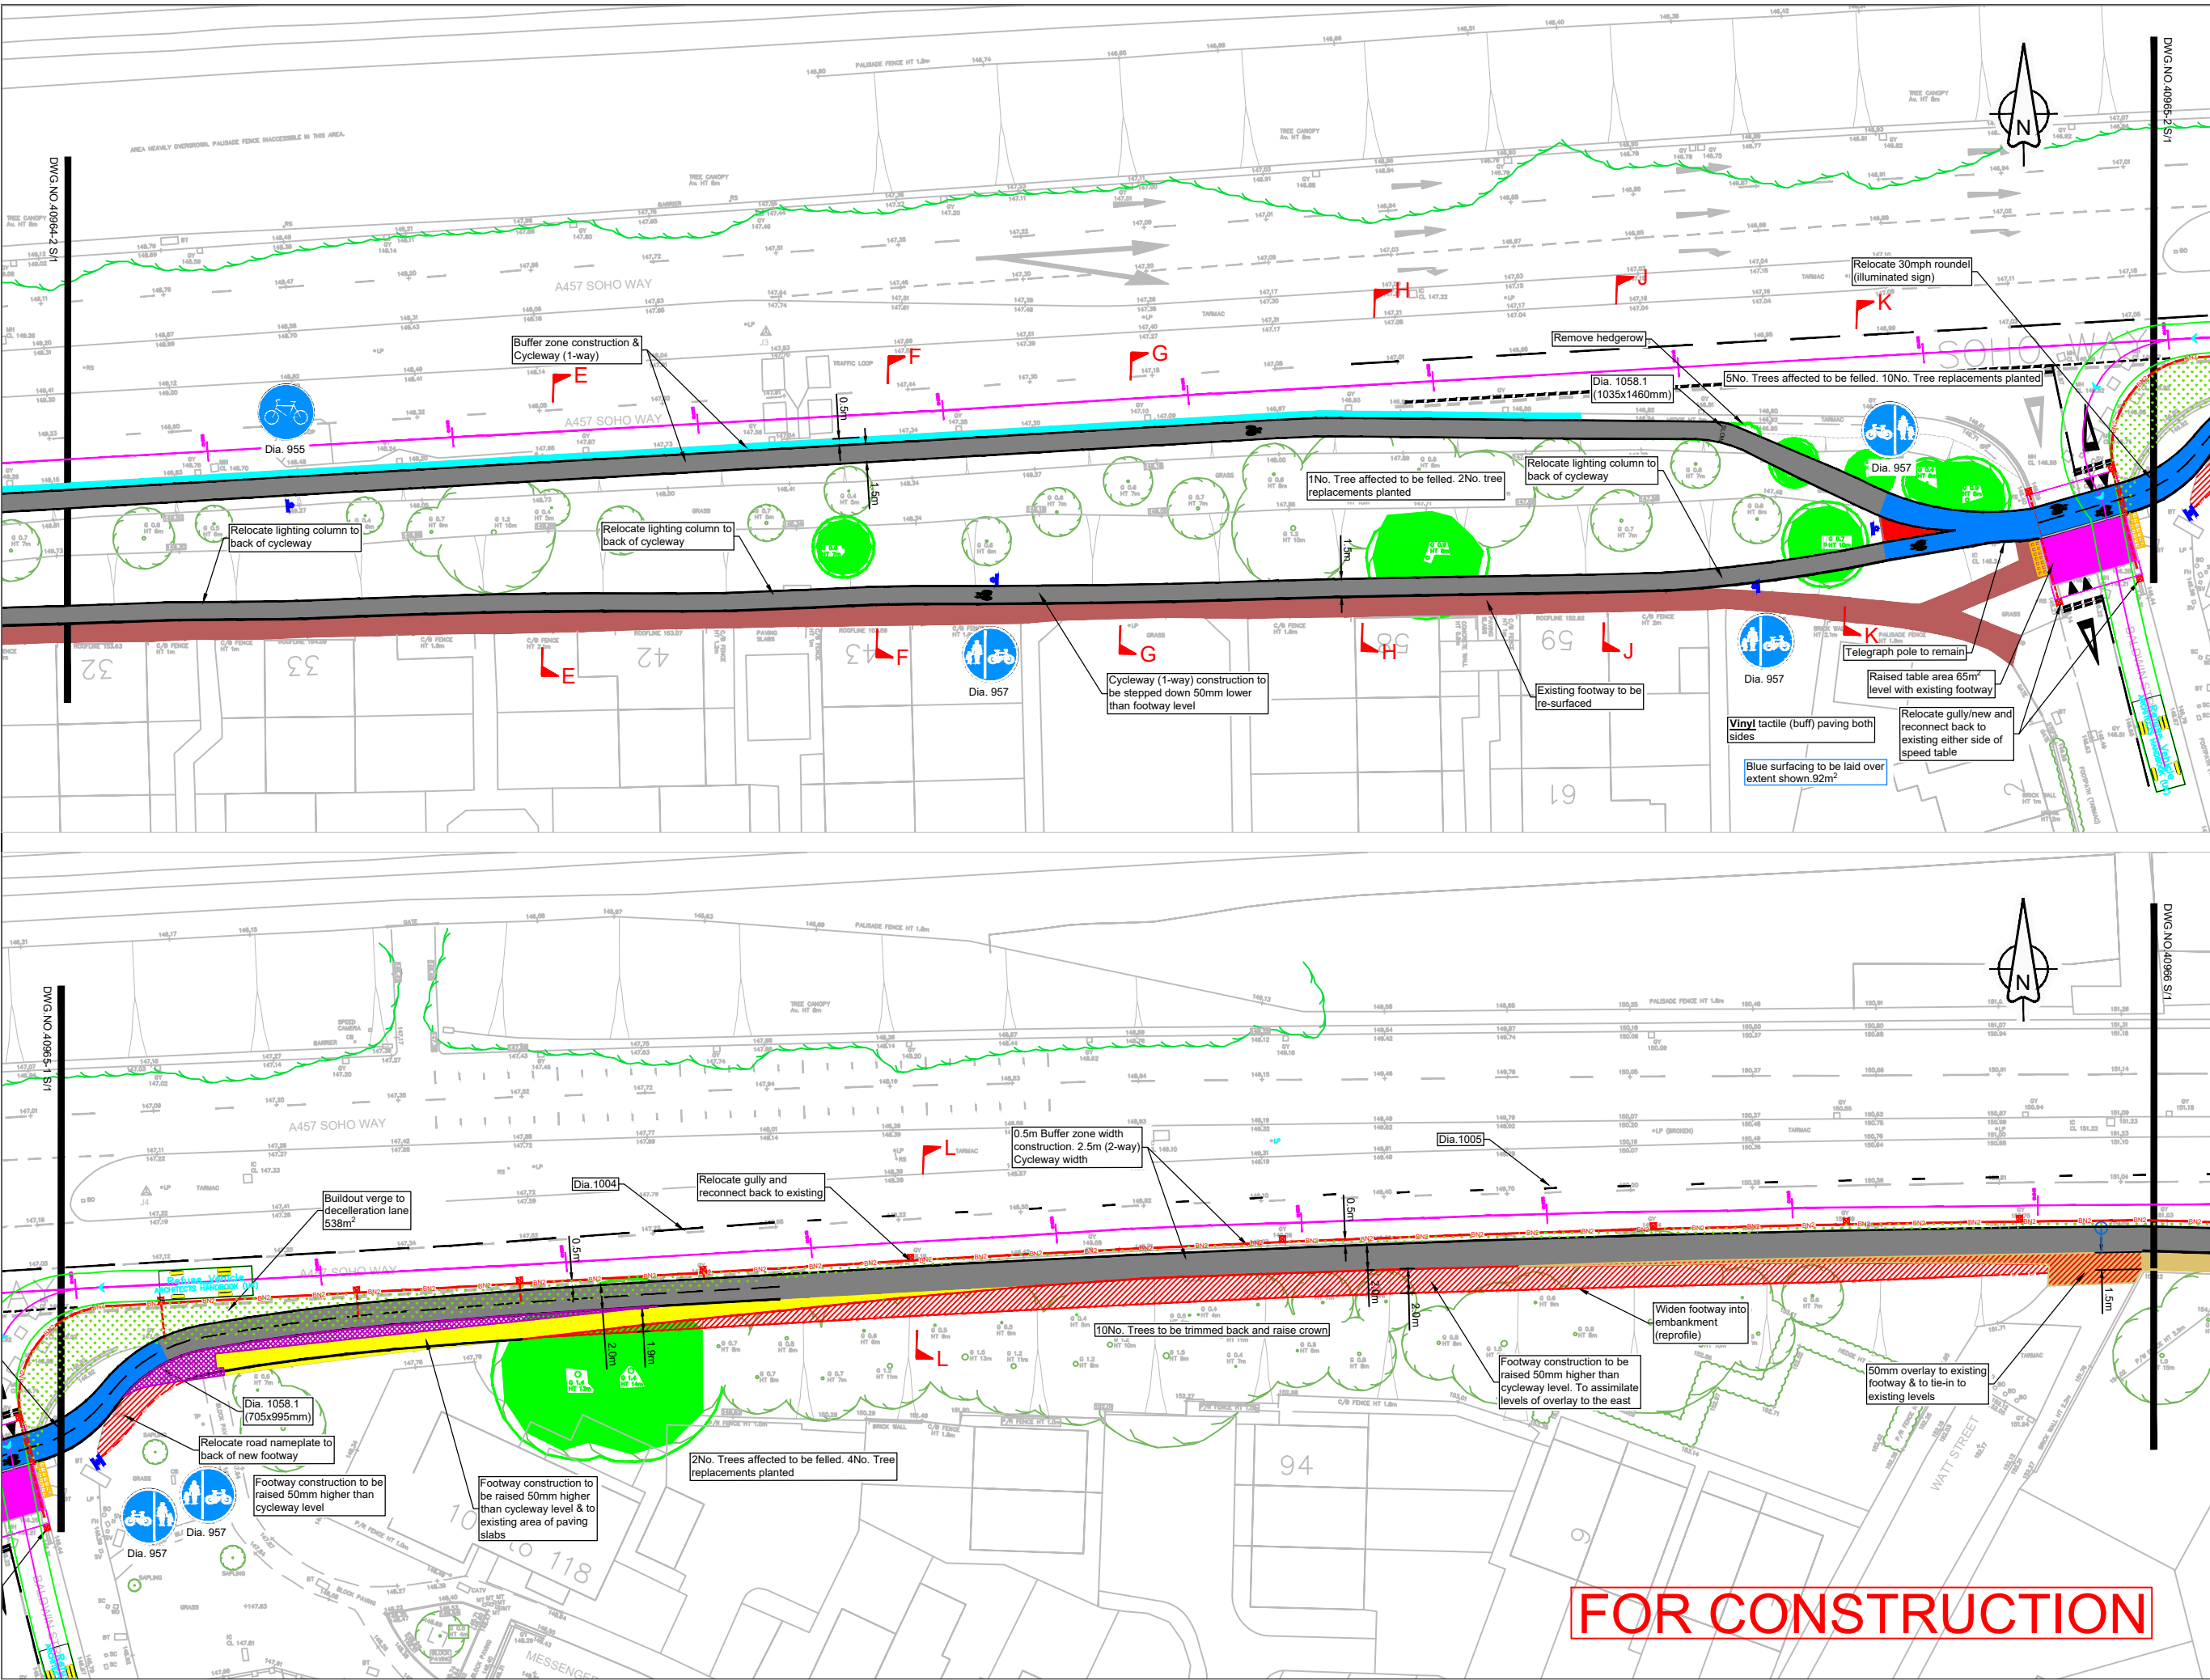

**FOR CONSTRUCTION**