




This drawing is the property of FPCR Environment and Design Ltd and is issued on the condition it is not reproduced, retained or disclosed to any unauthorised person, either wholly or in part without written consent of FPCR Environment and Design Ltd.  
 Ordnance Survey material - Crown Copyright. All rights reserved. Licence Number: 100019980 (Centremapslive.com)



Site Boundary

Scale: 1:12500 @ A3

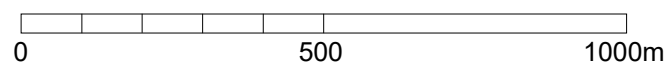

client  
Wain Estates

project  
Wilderness Park  
Great Barr, Birmingham


drawing title  
SITE LOCATION PLAN

scale  
1:12,500 @ A3

drawn  
KAD

issue date  
August 2023

rev

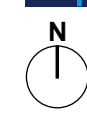

# Figure 1


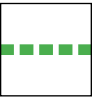







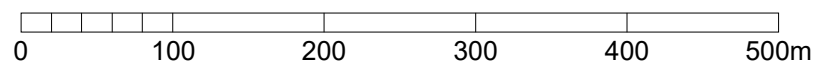
This drawing is the property of FPCR Environment and Design Ltd and is issued on the condition it is not reproduced, retained or disclosed to any unauthorised person, either wholly or in part without written consent of FPCR Environment and Design Ltd.

Ordnance Survey material - Crown Copyright. All rights reserved. Licence Number: 100019980 (Centremapslive.com)

Aerial imagery © Bluesky, DigitalGlobe, Getmapping plc, Infoterra Ltd and Bluesky. Map data © Google

-  Site Boundary
-  Footpath
-  Long Distance Route
-  Footpath/Cycle Route
-  National Cycle Network Route

Approx. Scale: 1:5,000 @ A3



client  
Wain Estates

project  
Wilderness Park  
Great Barr, Birmingham

drawing title  
AERIAL PHOTOGRAPH

scale  
approx. 1:5,000 @ A3

drawn  
KAD


issue date  
August 2023

rev  
-



## Figure 2



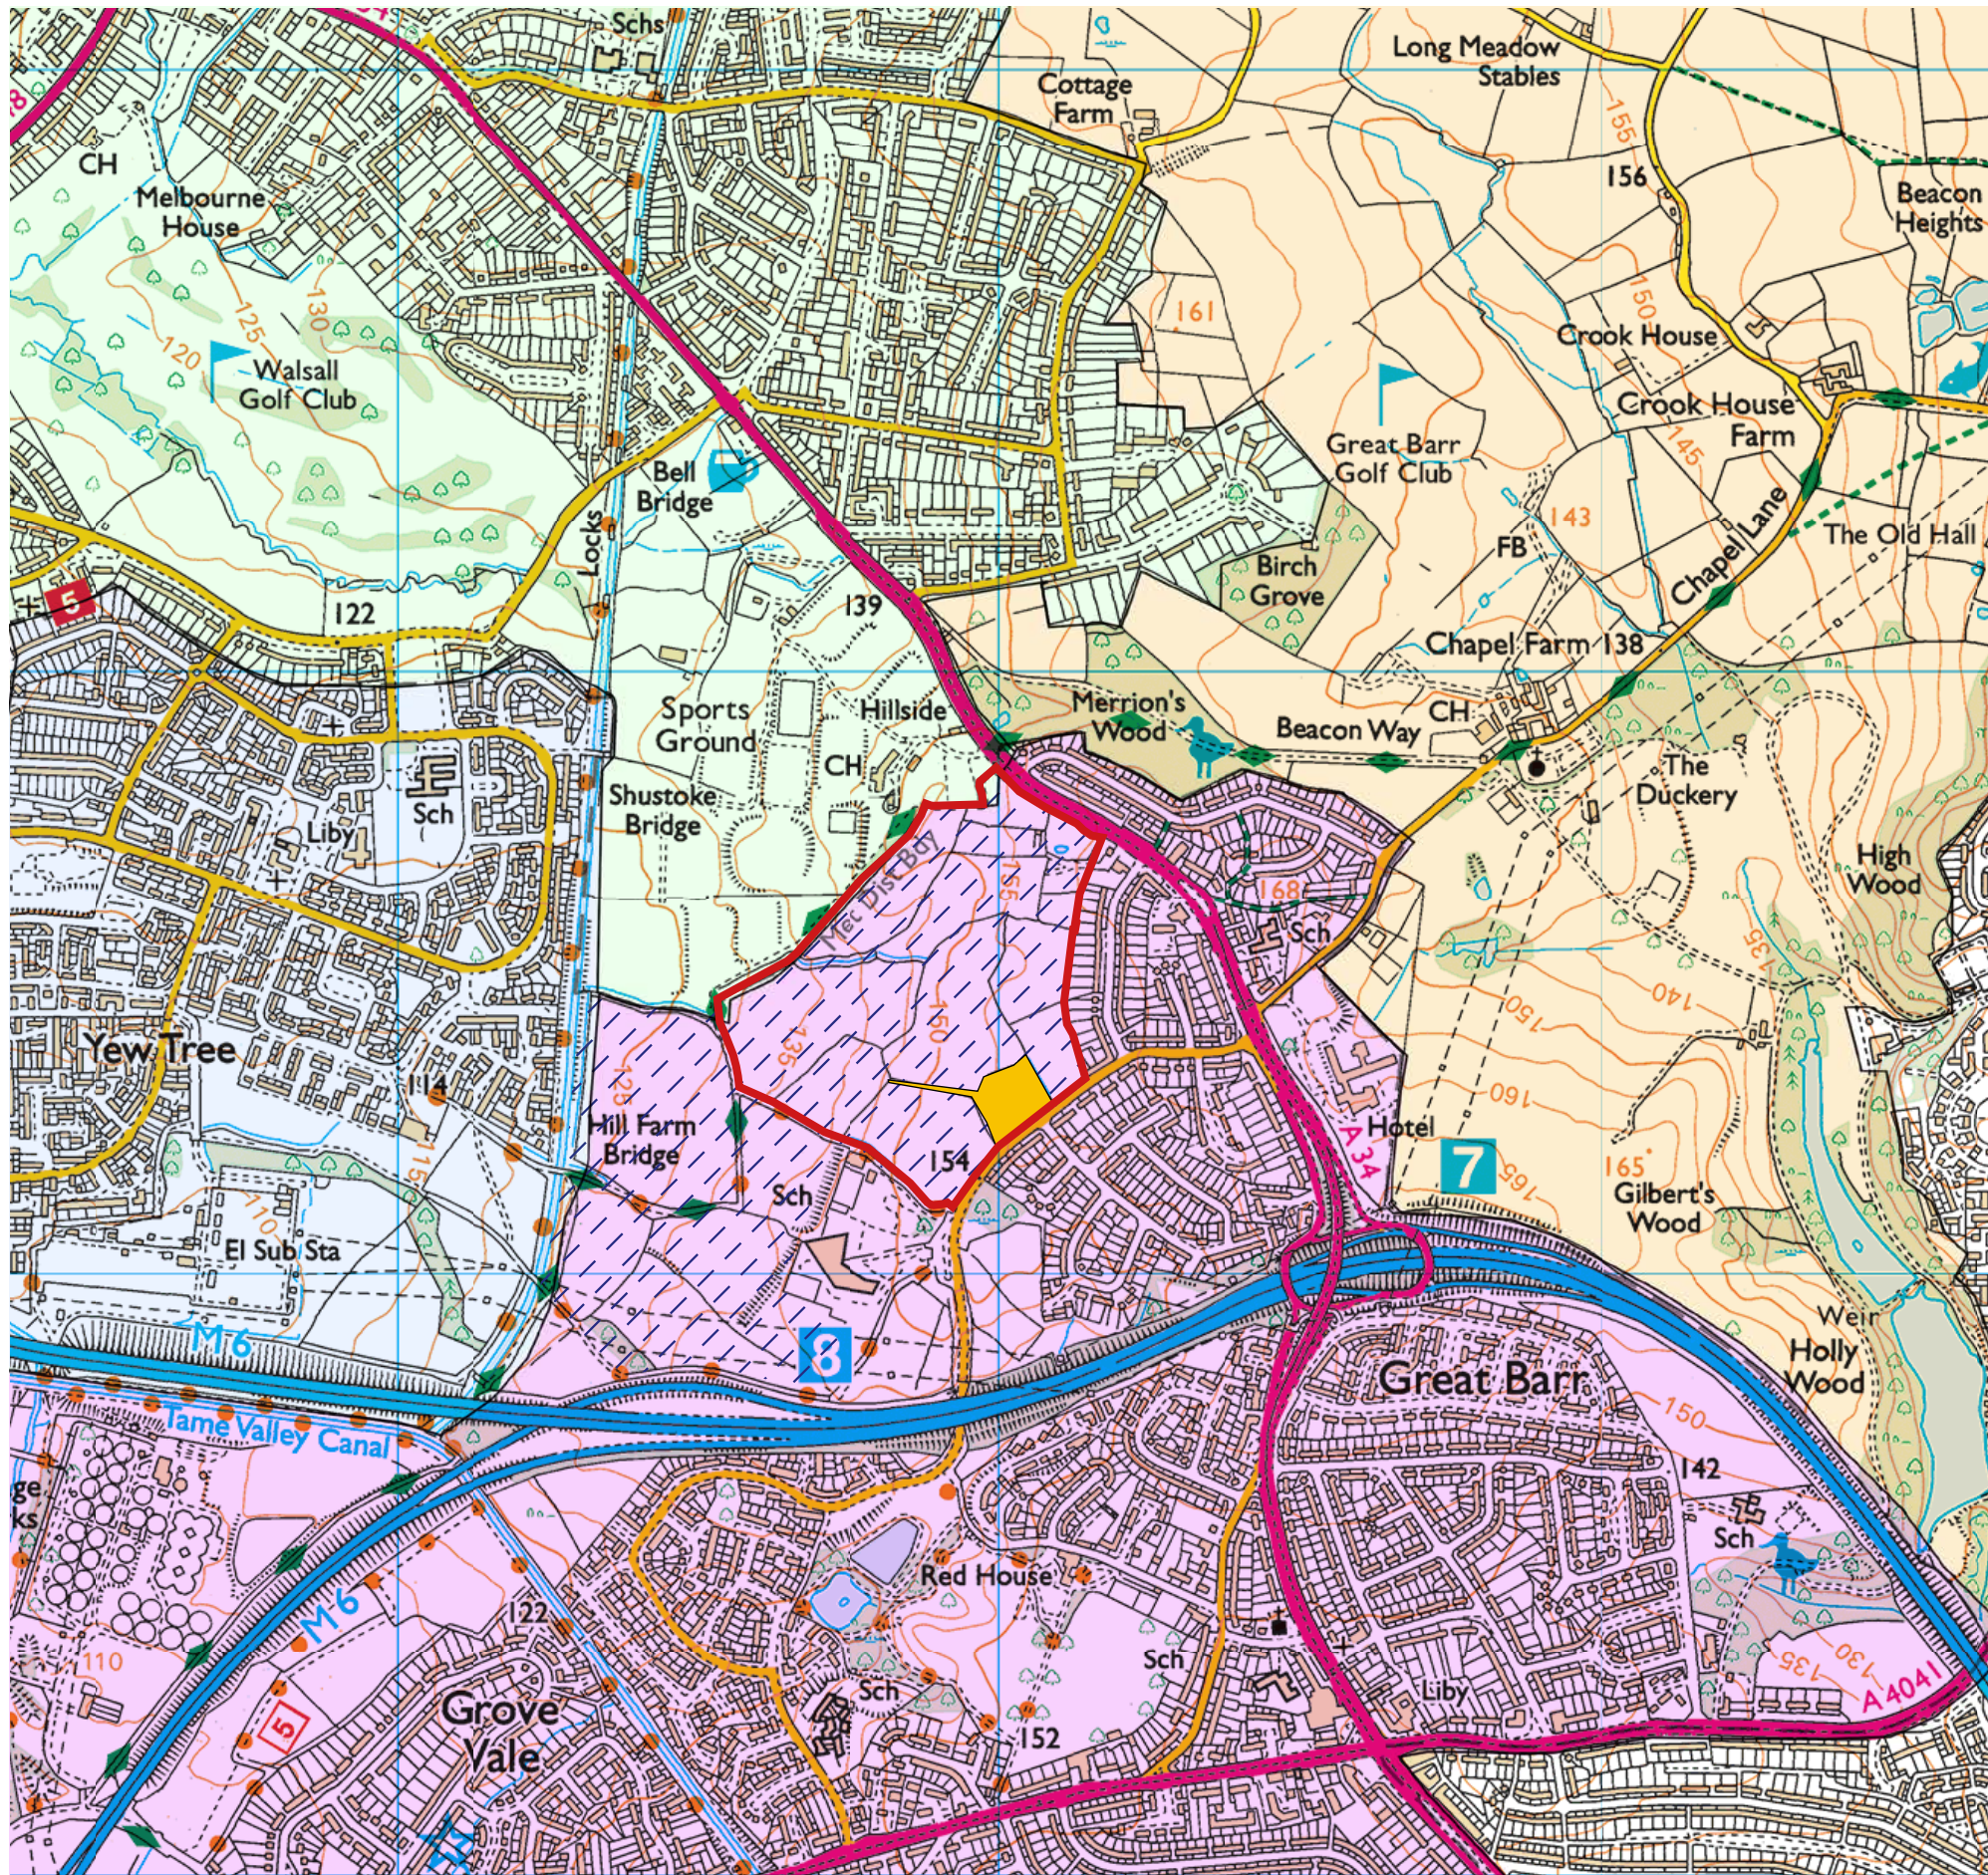


 
 

This drawing is the property of FPCR Environment and Design Ltd and is issued on the condition it is not reproduced, retained or disclosed to any unauthorised person, either wholly or in part without written consent of FPCR Environment and Design Ltd.  
 Ordnance Survey material - Crown Copyright. All rights reserved. Licence Number: 100019980 (Centremapslive.com)

 Site Boundary



**Natural England National Character Areas**

All of mapped area falls within National Character Areas 67: Cannock Chase and Cank Wood


**Black Country Historic Landscape Character Assessment**

-  WL09 - Barr Beacon and Aldridge Fields
-  SD02 - Newton, Hampstead & Great Barr
-  WL11 - South East Walsall
-  SD05 - Yew Tree

**Black Country Historic Landscape Character Assessment**

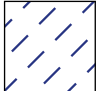 -  AHHLV: Area of High Historic Landscape Value - AHHLV 25 Peak House Farm Field System
-  APA: Archaeological Priority Area  
APA 24 Peak House Farm Moated Site

Scale: 1:12500 @ A3

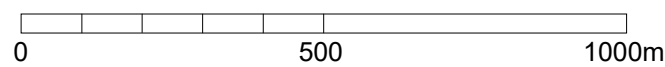

client  
Wain Estates

project  
Wilderness Park  
Great Barr, Birmingham

drawing title  
**LANDSCAPE CHARACTER**




scale  
1:12,500 @ A3

drawn  
KAD


issue date  
August 2023

rev



**Figure 3**



 

 


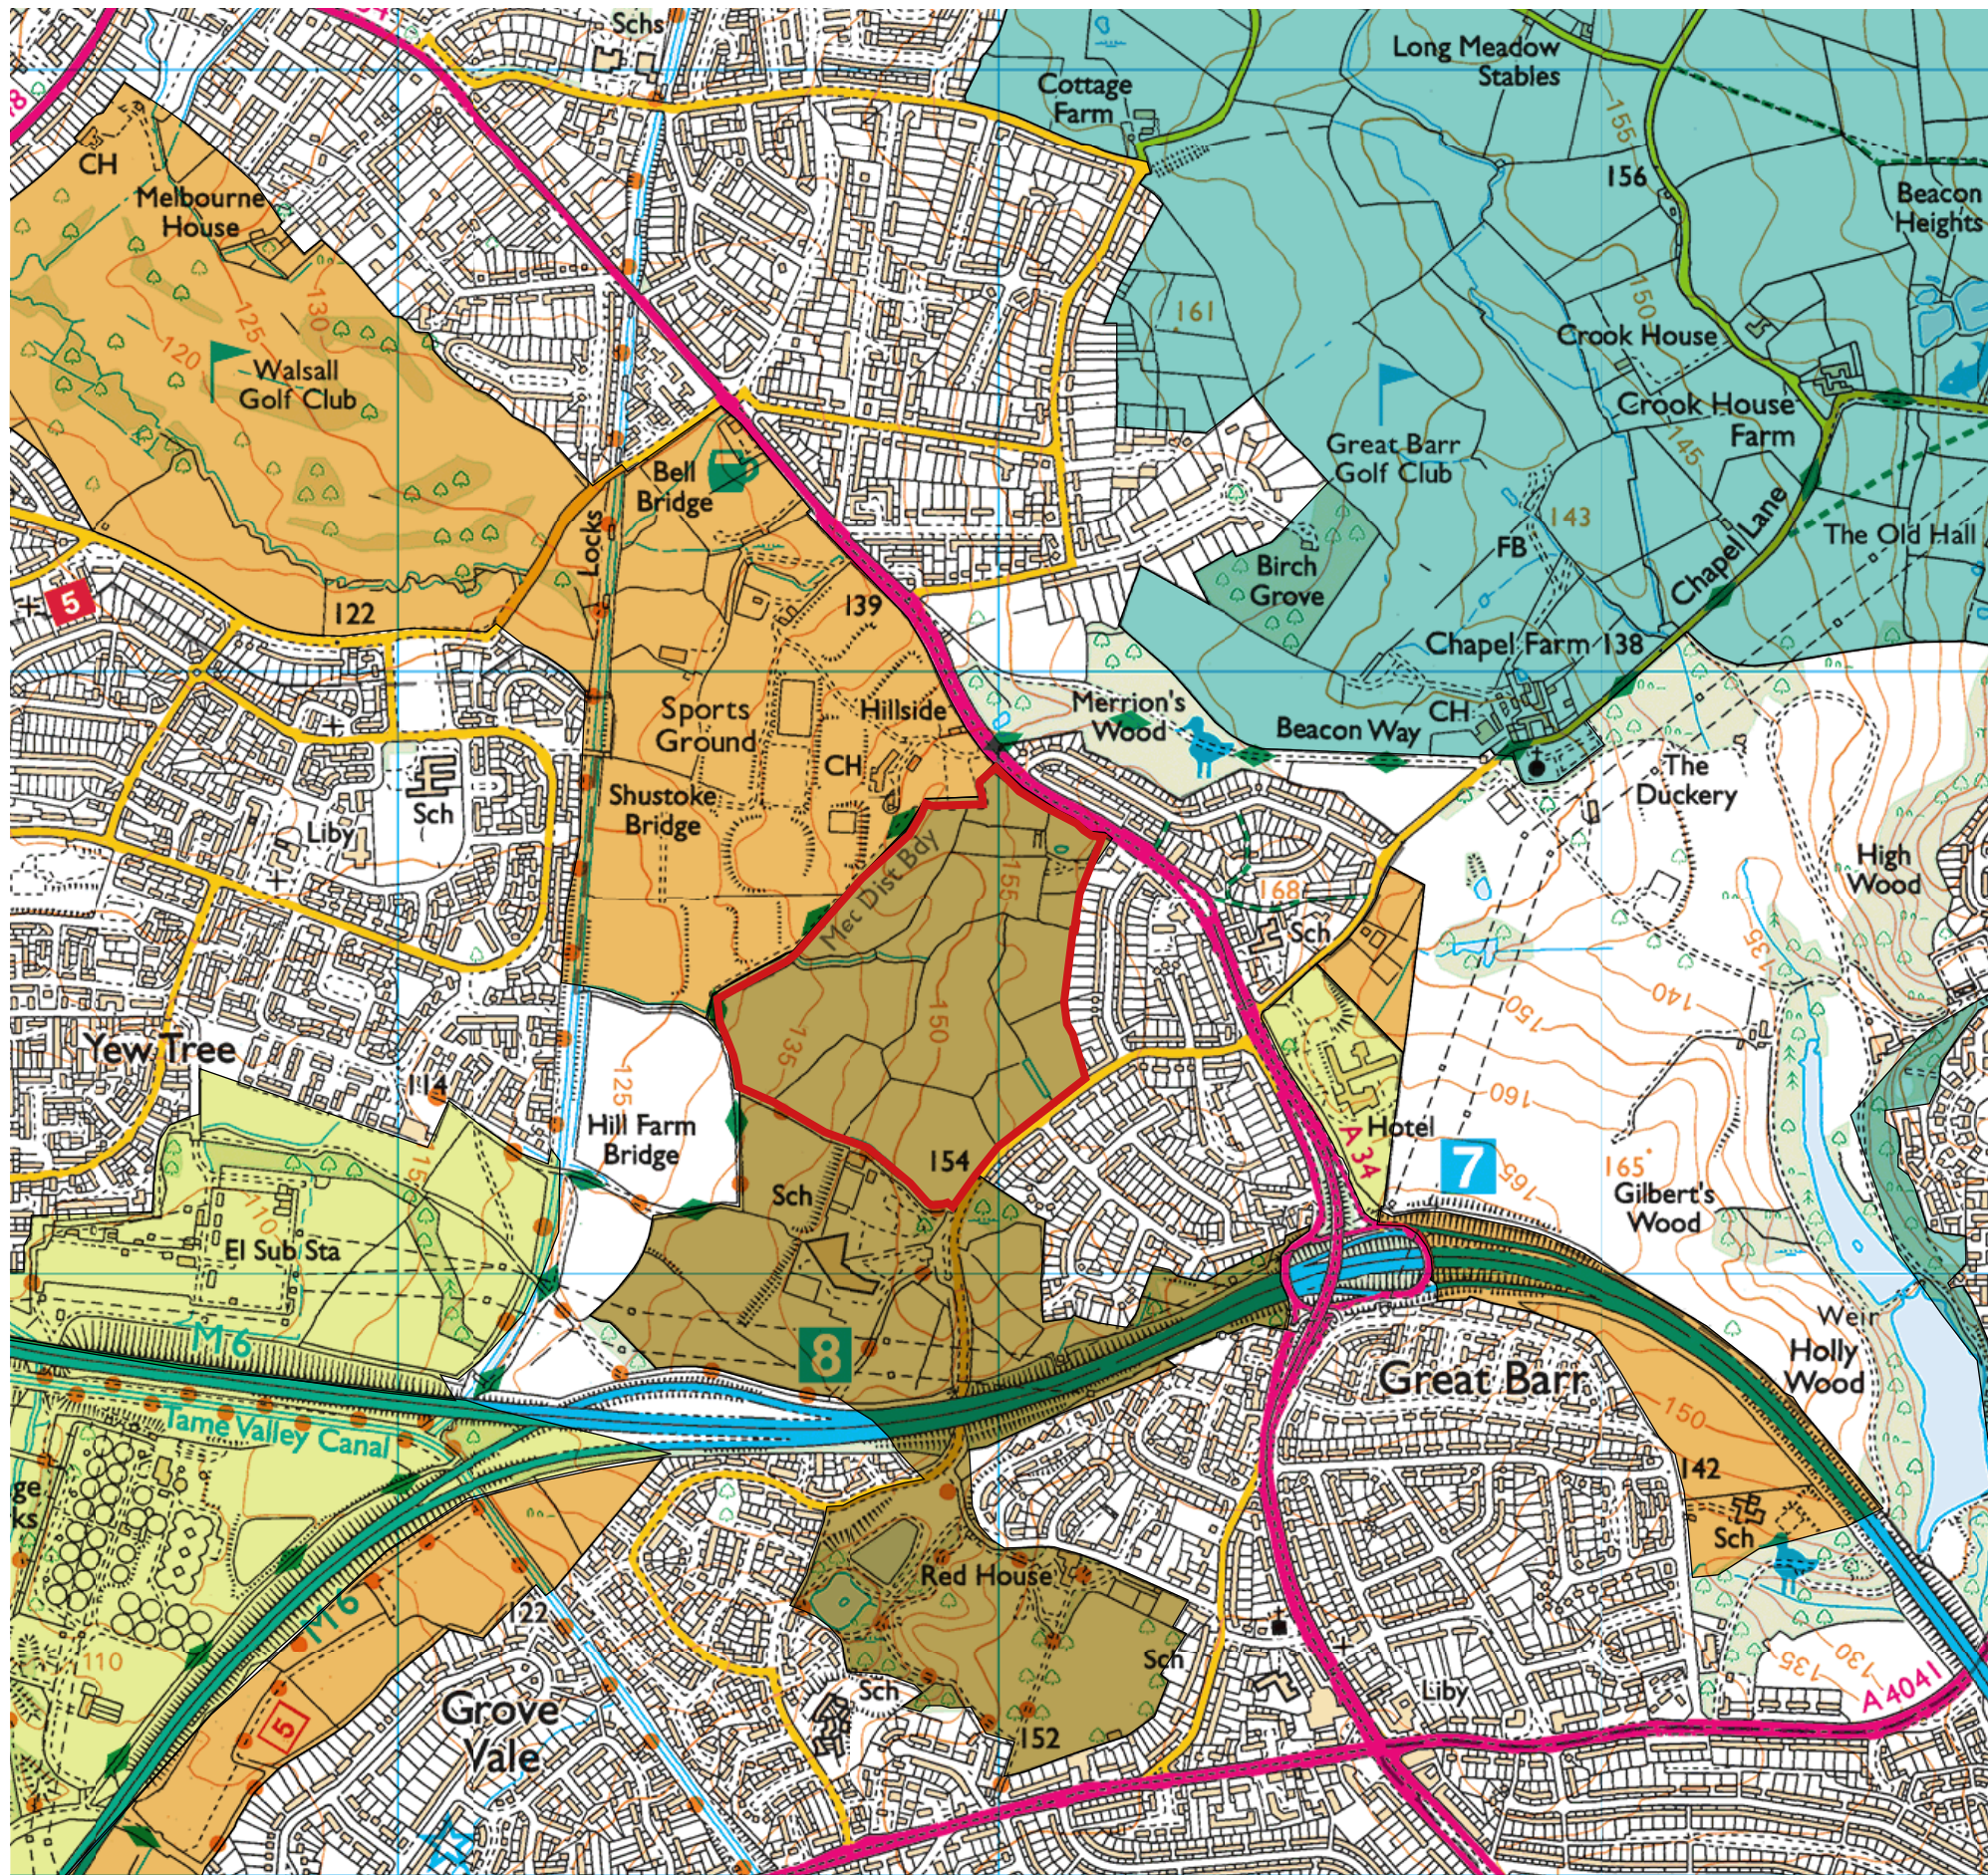


This drawing is the property of FPCR Environment and Design Ltd and is issued on the condition it is not reproduced, retained or disclosed to any unauthorised person, either wholly or in part without written consent of FPCR Environment and Design Ltd.  
 Ordnance Survey material - Crown Copyright. All rights reserved. Licence Number: 100019980 (Centremapslive.com)

 Site Boundary

**Black Country Landscape Sensitivity Assessment, 2019**

 -  High
-  Moderate - High
-  Moderate
-  Low - Moderate
-  Low

Scale: 1:12500 @ A3

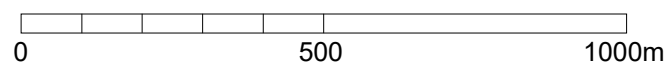

client  
Wain Estates  
 project  
Wilderness Park  
Great Barr, Birmingham

drawing title  
**LANDSCAPE SENSITIVITY**

scale  
1:12,500 @ A3  
drawing / figure number


drawn  
KAD

issue date  
August 2023  
rev







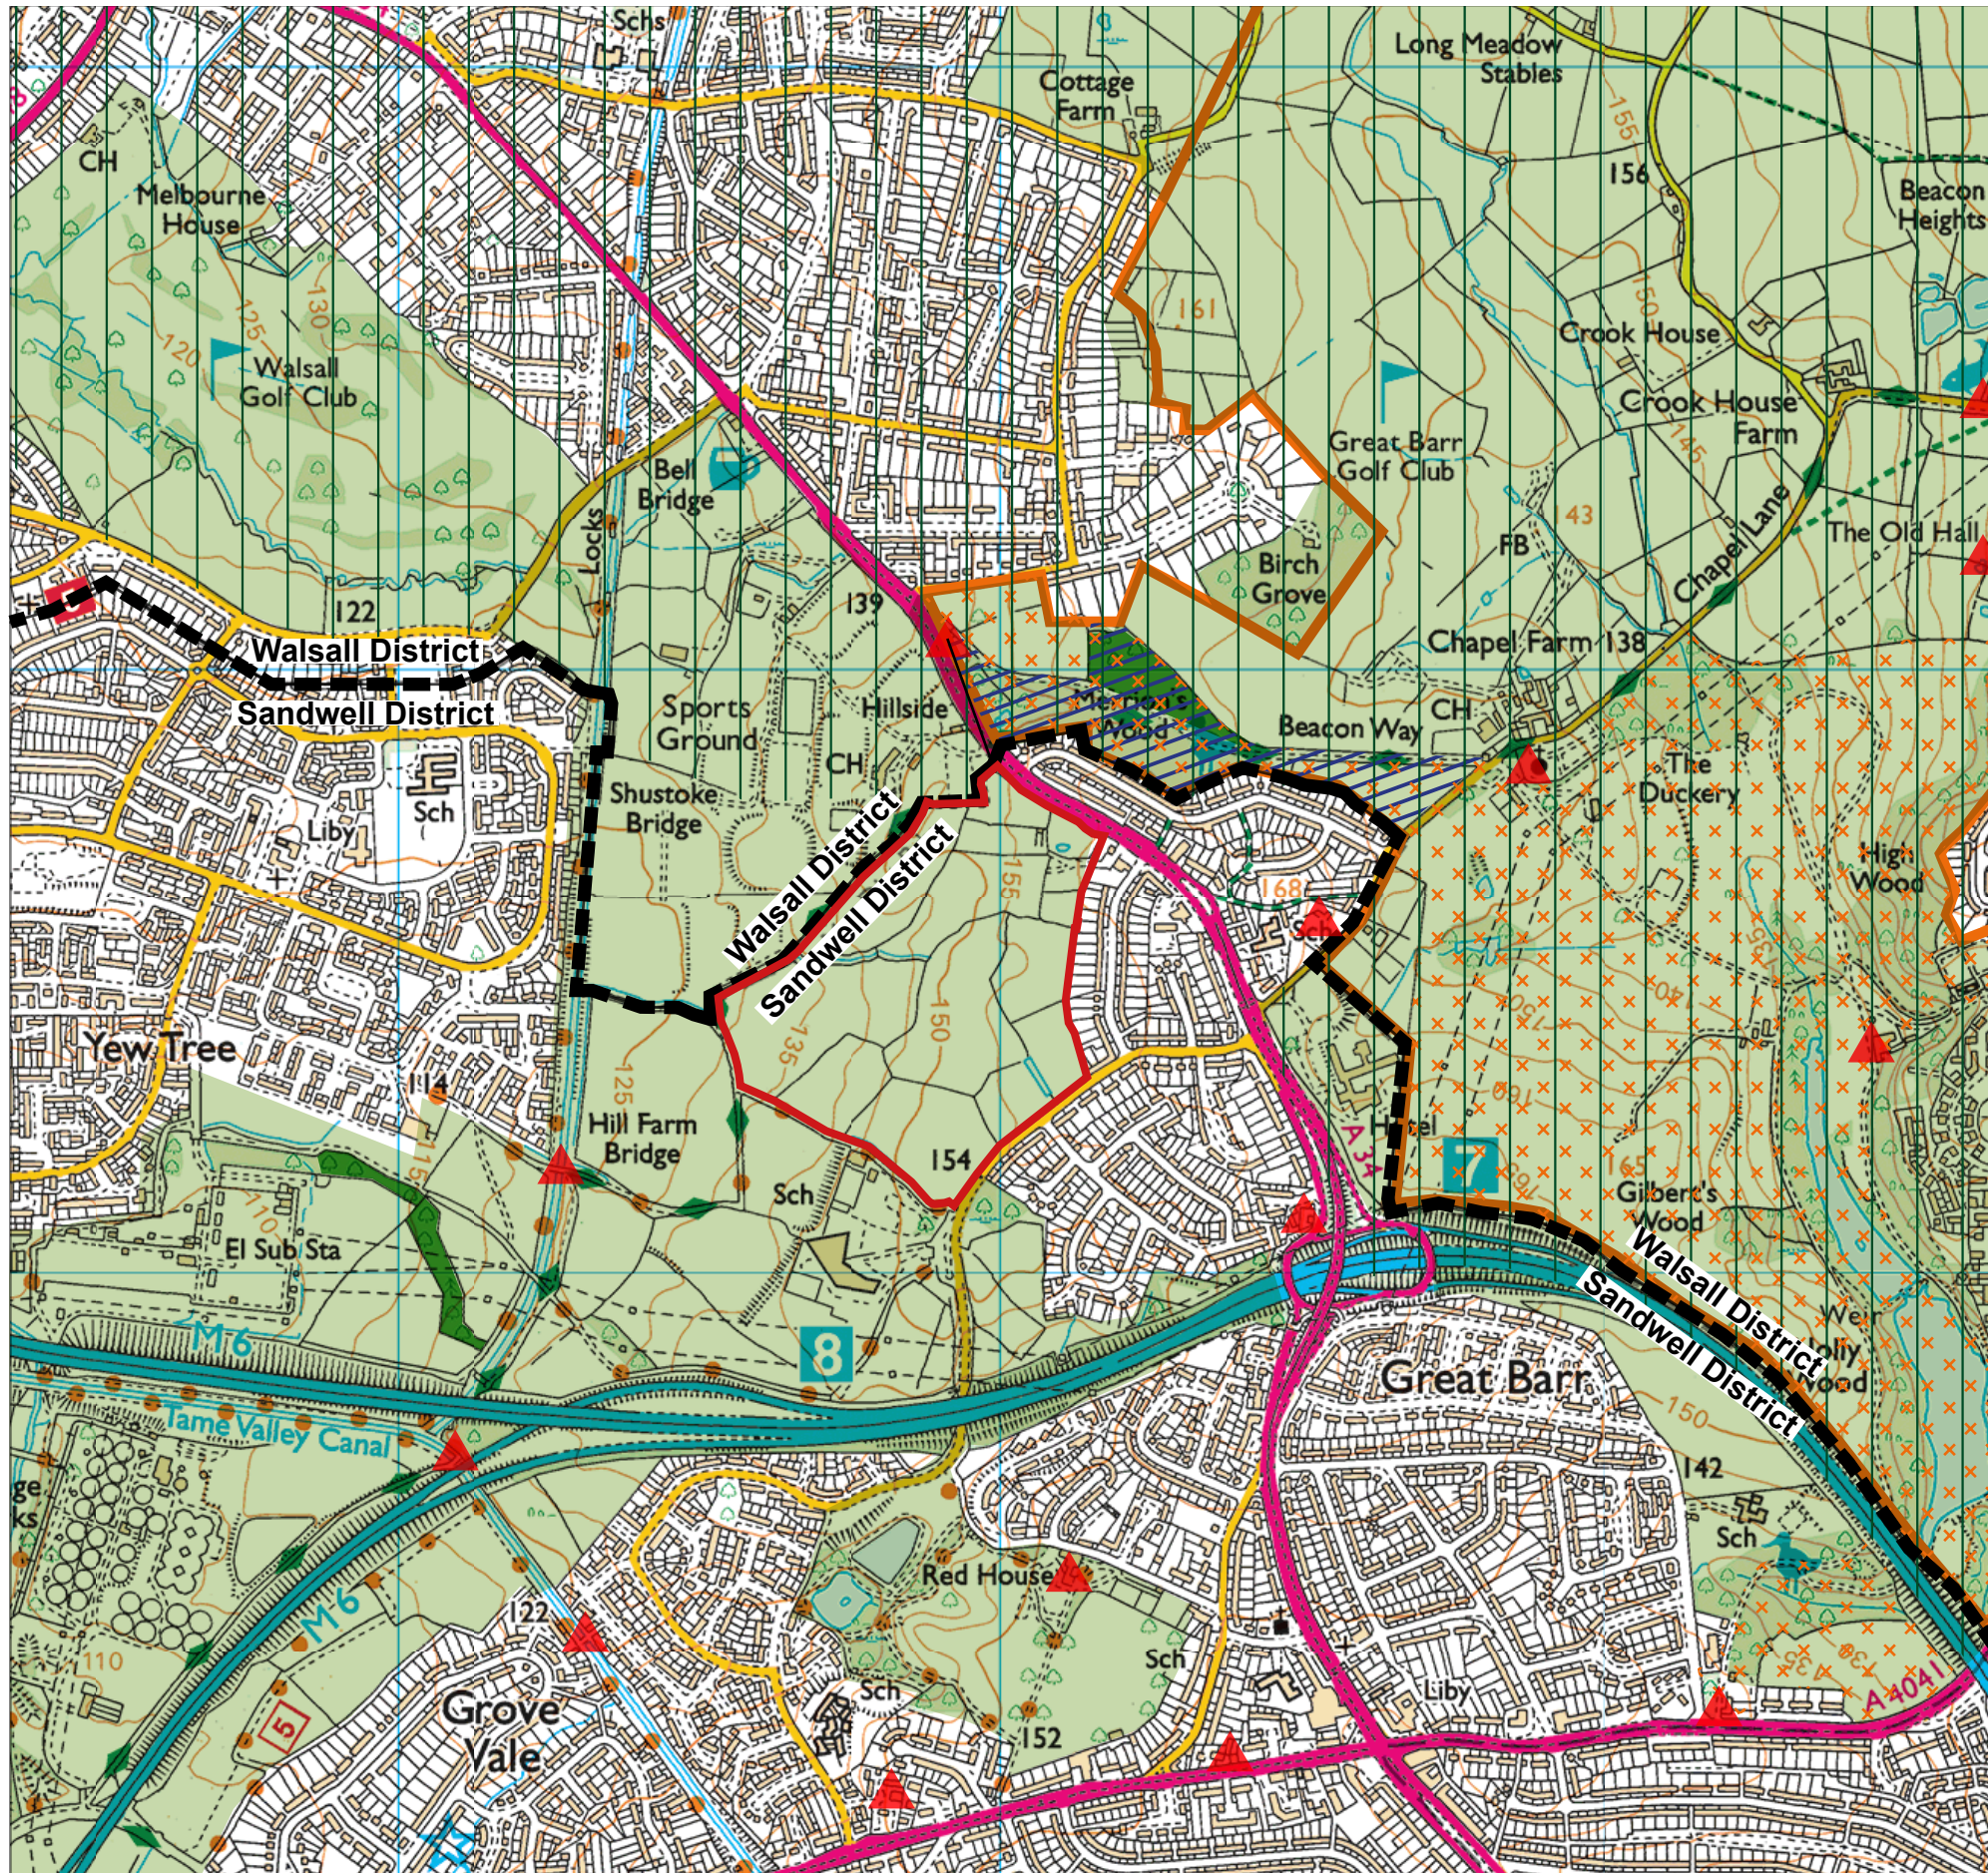




**Figure 4**




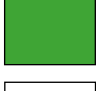

This drawing is the property of FPCR Environment and Design Ltd and is issued on the condition it is not reproduced, retained or disclosed to any unauthorised person, either wholly or in part without written consent of FPCR Environment and Design Ltd.  
 Ordnance Survey material - Crown Copyright. All rights reserved. Licence Number: 100019980 (Centremapslive.com)

-  Site Boundary
-  District Boundaries
-  Green Belt
-  Community Forest: Forest of Mercia
-  Local Nature Reserve: Merrion's Wood
-  Registered Park and Garden: Great Barr Hall, Grade II
-  Ancient Woodland
-  Conservation Area
-  Listed Buildings

Scale: 1:12500 @ A3

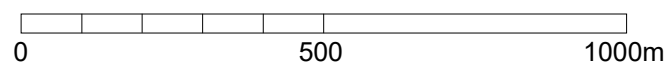

client  
Wain Estates

project  
Wilderness Park  
Great Barr, Birmingham


drawing title  
**DESIGNATIONS**

scale  
1:12,500 @ A3

drawn  
KAD

issue date  
August 2023

rev  
-

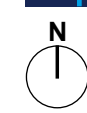


# Figure 5






This drawing is the property of FPCR Environment and Design Ltd and is issued on the condition it is not reproduced, retained or disclosed to any unauthorised person, either wholly or in part without written consent of FPCR Environment and Design Ltd.

Ordnance Survey material - Crown Copyright. All rights reserved. Licence Number: 100019980 (Centremapslive.com)

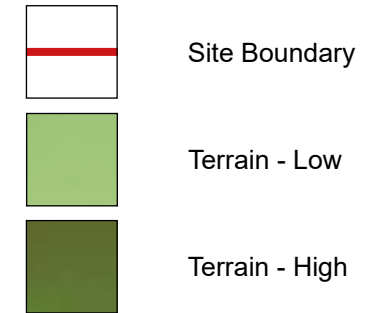

NOTE- Topography map not accurately scaled as base map not geo referenced

Scale: 1:12500 @ A3

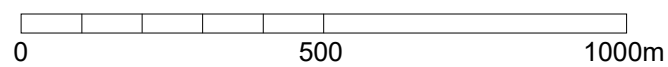

client  
Wain Estates

project  
Wilderness Park  
Great Barr, Birmingham

drawing title  
TOPOGRAPHY PLAN

scale  
1:12,500 @ A3

drawn  
KAD

issue date  
August 2023

rev


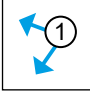



# Figure 6







This drawing is the property of FPCR Environment and Design Ltd and is issued on the condition it is not reproduced, retained or disclosed to any unauthorised person, either wholly or in part without written consent of FPCR Environment and Design Ltd.  
 Ordnance Survey material - Crown Copyright. All rights reserved. Licence Number: 100019980 (Centremapslive.com)

-  Site Boundary
-  Photo Viewpoint Locations
-  Visual Receptor (with reference)

- A - Residents at properties off the A34 Birmingham Road and Merrion's Close
- B - Residents at properties off Peak House Road
- C - Residents at properties off Wilderness Lane
- D - Residents in West Bromwich and Walsall
- E - Users of footpath adjacent to site's southern boundary
- F - Users of Becon Way Long Distance Footpath
- G - Vehicular / pedestrian users of the A34 Birmingham Road
- H - Vehicular / pedestrian users of Thorncroft Lane
- I - Vehicular / pedestrian users of Wilderness Lane
- J - Users of businesses off the A34 Birmingham Road and Peak House Road and other roads to the south east of the site
- K - Users of Q3 Academy
- L - Users of recreational facilities to the north west of the site

Scale: 1:12500 @ A3

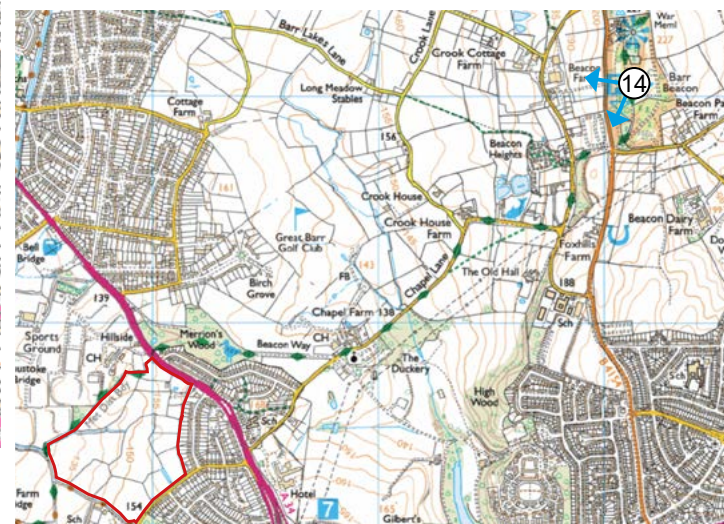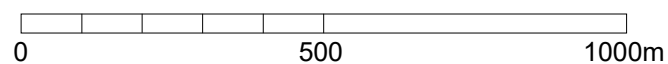

Inset Plan (NTS)

client  
Wain Estates

project  
Wilderness Park  
Great Barr, Birmingham

drawing title  
VISUAL APPRAISAL

scale  
1:12,500 @ A3

drawn  
KAD

drawing / figure number

issue date  
August 2023

rev



# Figure 7