


KEY

- Cone
- Sign
- Closed area
- Diversion route

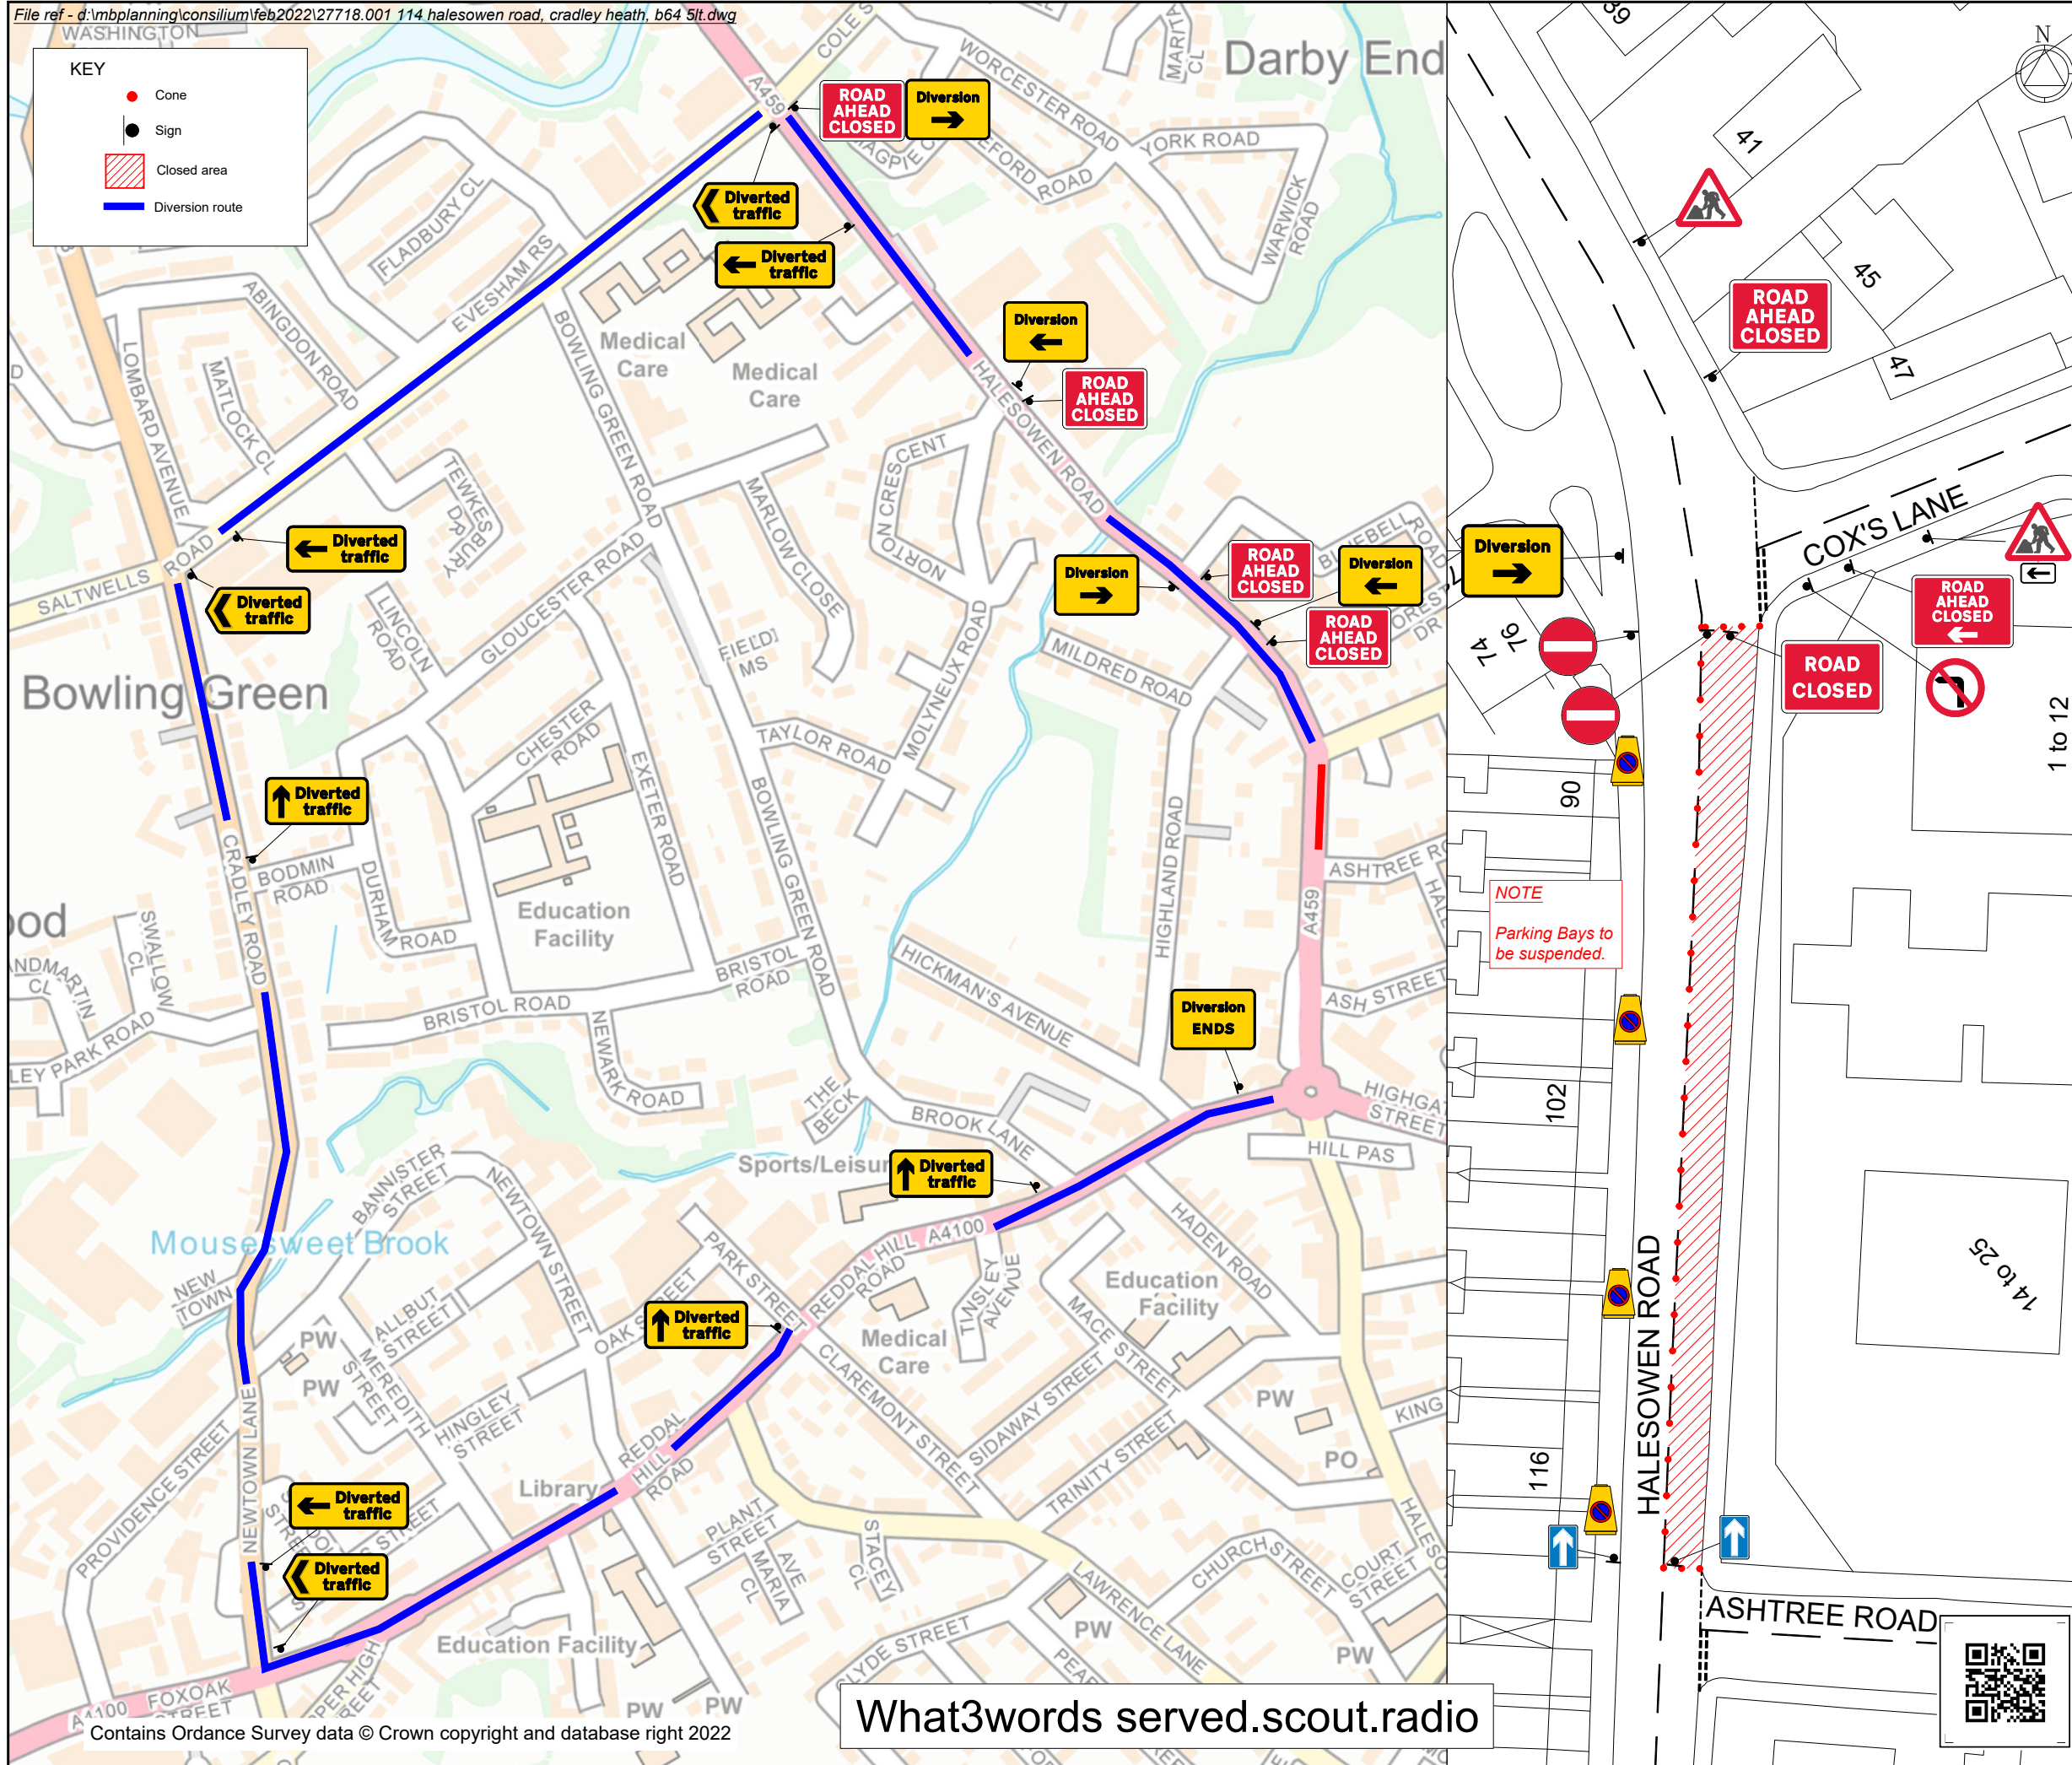

KIT LIST

Qty: 1 Ref: 13.9-7010 Schedule 13-9: Road ahead closed left	
Qty: 1 Ref: 2702 End of temporary diversion route	
Qty: 3 Ref: 2702 Start of temporary diversion route	
Qty: 2 Ref: 2702 Start of temporary diversion route	
Qty: 3 Ref: 2703 Direction of temporary diversion route from junction ahead	
Qty: 3 Ref: 2703 Direction of temporary diversion route from junction ahead	
Qty: 3 Ref: 2704 Direction of temporary diversion route	
Qty: 1 Ref: 573 Direction to hazard left	
Qty: 1 Ref: 613 No left turn	
Qty: 2 Ref: 616 No entry	
Qty: 2 Ref: 652 One way traffic	
Qty: 2 Ref: 7001 Road works ahead	
Qty: 5 Ref: 7010-FP-13-9 Nature of temporary hazard ahead - Road Ahead Closed	
Qty: 1 Ref: 7010-FP-13-9 Nature of temporary hazard ahead - Road Closed	

Rev	Description	By	Chkd	Date
Revisions				

Client

South Staffs Water

Project
114 Halesowen Road,
Cradley Heath, B64 5LT
Grid Ref:395460 , 286835

Title
Road closure
and diversion

Design: MB	Drawn: MB	Chkd: AJ
Date: 23/02/22	Date: 23/02/22	Date: 23/02/22
Scale: NTS @ A3	Status: PROPOSED	
Drawing No		Rev:
27718.001		

What3words served.scout.radio

