

NOTES: Based upon survey maps with the permission of the controller of Her Majesty's stationery office. © Crown Copyright.
 1. (c) Crown Copyright. All rights reserved. 2021. License number 0100031673
 2. All traffic management to comply with Chapter 8 or Safety at Street Works and Road Works (A code of Practice).

BILL OF QUANTITIES:

SITE DETAILS:

ROAD CLOSURE (Red line symbol)

SPEED LIMIT: 30 (Circular sign symbol)

RUNNING LANE: 3.0-3.5m


A	FIRST ISSUE FOR APPROVAL	CF	17/03/23
REV		BY	DATE


 Shift Traffic Events Ltd
 Knight House
 Arkwright Way
 Scunthorpe
 DN16 1AD
 T: 01652 656291


 Nationwide Platforms
 A LOXAM Company

TRAFFIC MANAGEMENT:
 Phase One - Diversion

SITE LOCATION:
 Reflection Studios,
 Dudley Road,
 Birmingham,
 B18 4HE







Co-ordinates: Latitude - Longitude: 52.487819, -1.948865		CLIENT REF: 53099	
DRAWN BY / DATE	CHECKED BY / DATE	APPROVED BY / DATE	
CF 17/03/23	AE 17/03/23	LS	17/03/23
SCALE @ A3: NTS		DRAWING NUMBER: CF0940	

NOTES: Based upon survey maps with the permission of the controller of Her Majesty's stationery office. © Crown Copyright.

- 1. (c) Crown Copyright. All rights reserved. 2021. License number 0100031673
- 2. All traffic management to comply with Chapter 8 or Safety at Street Works and Road Works (A code of Practice).

BILL OF QUANTITIES:

SITE DETAILS:

 WORK AREA	SPEED LIMIT: 
 SAFETY ZONE	RUNNING LANE: 3.0-3.5m
 PEDESTRIAN BARRIER	

REV	DESCRIPTION	BY	DATE
A	FIRST ISSUE FOR APPROVAL	CF	17/03/23


Traffic Events Ltd


Shift Traffic Events Ltd
Knight House
Arkwright Way
Scunthorpe
DN16 1AD
T: 01652 656291

CLIENT:

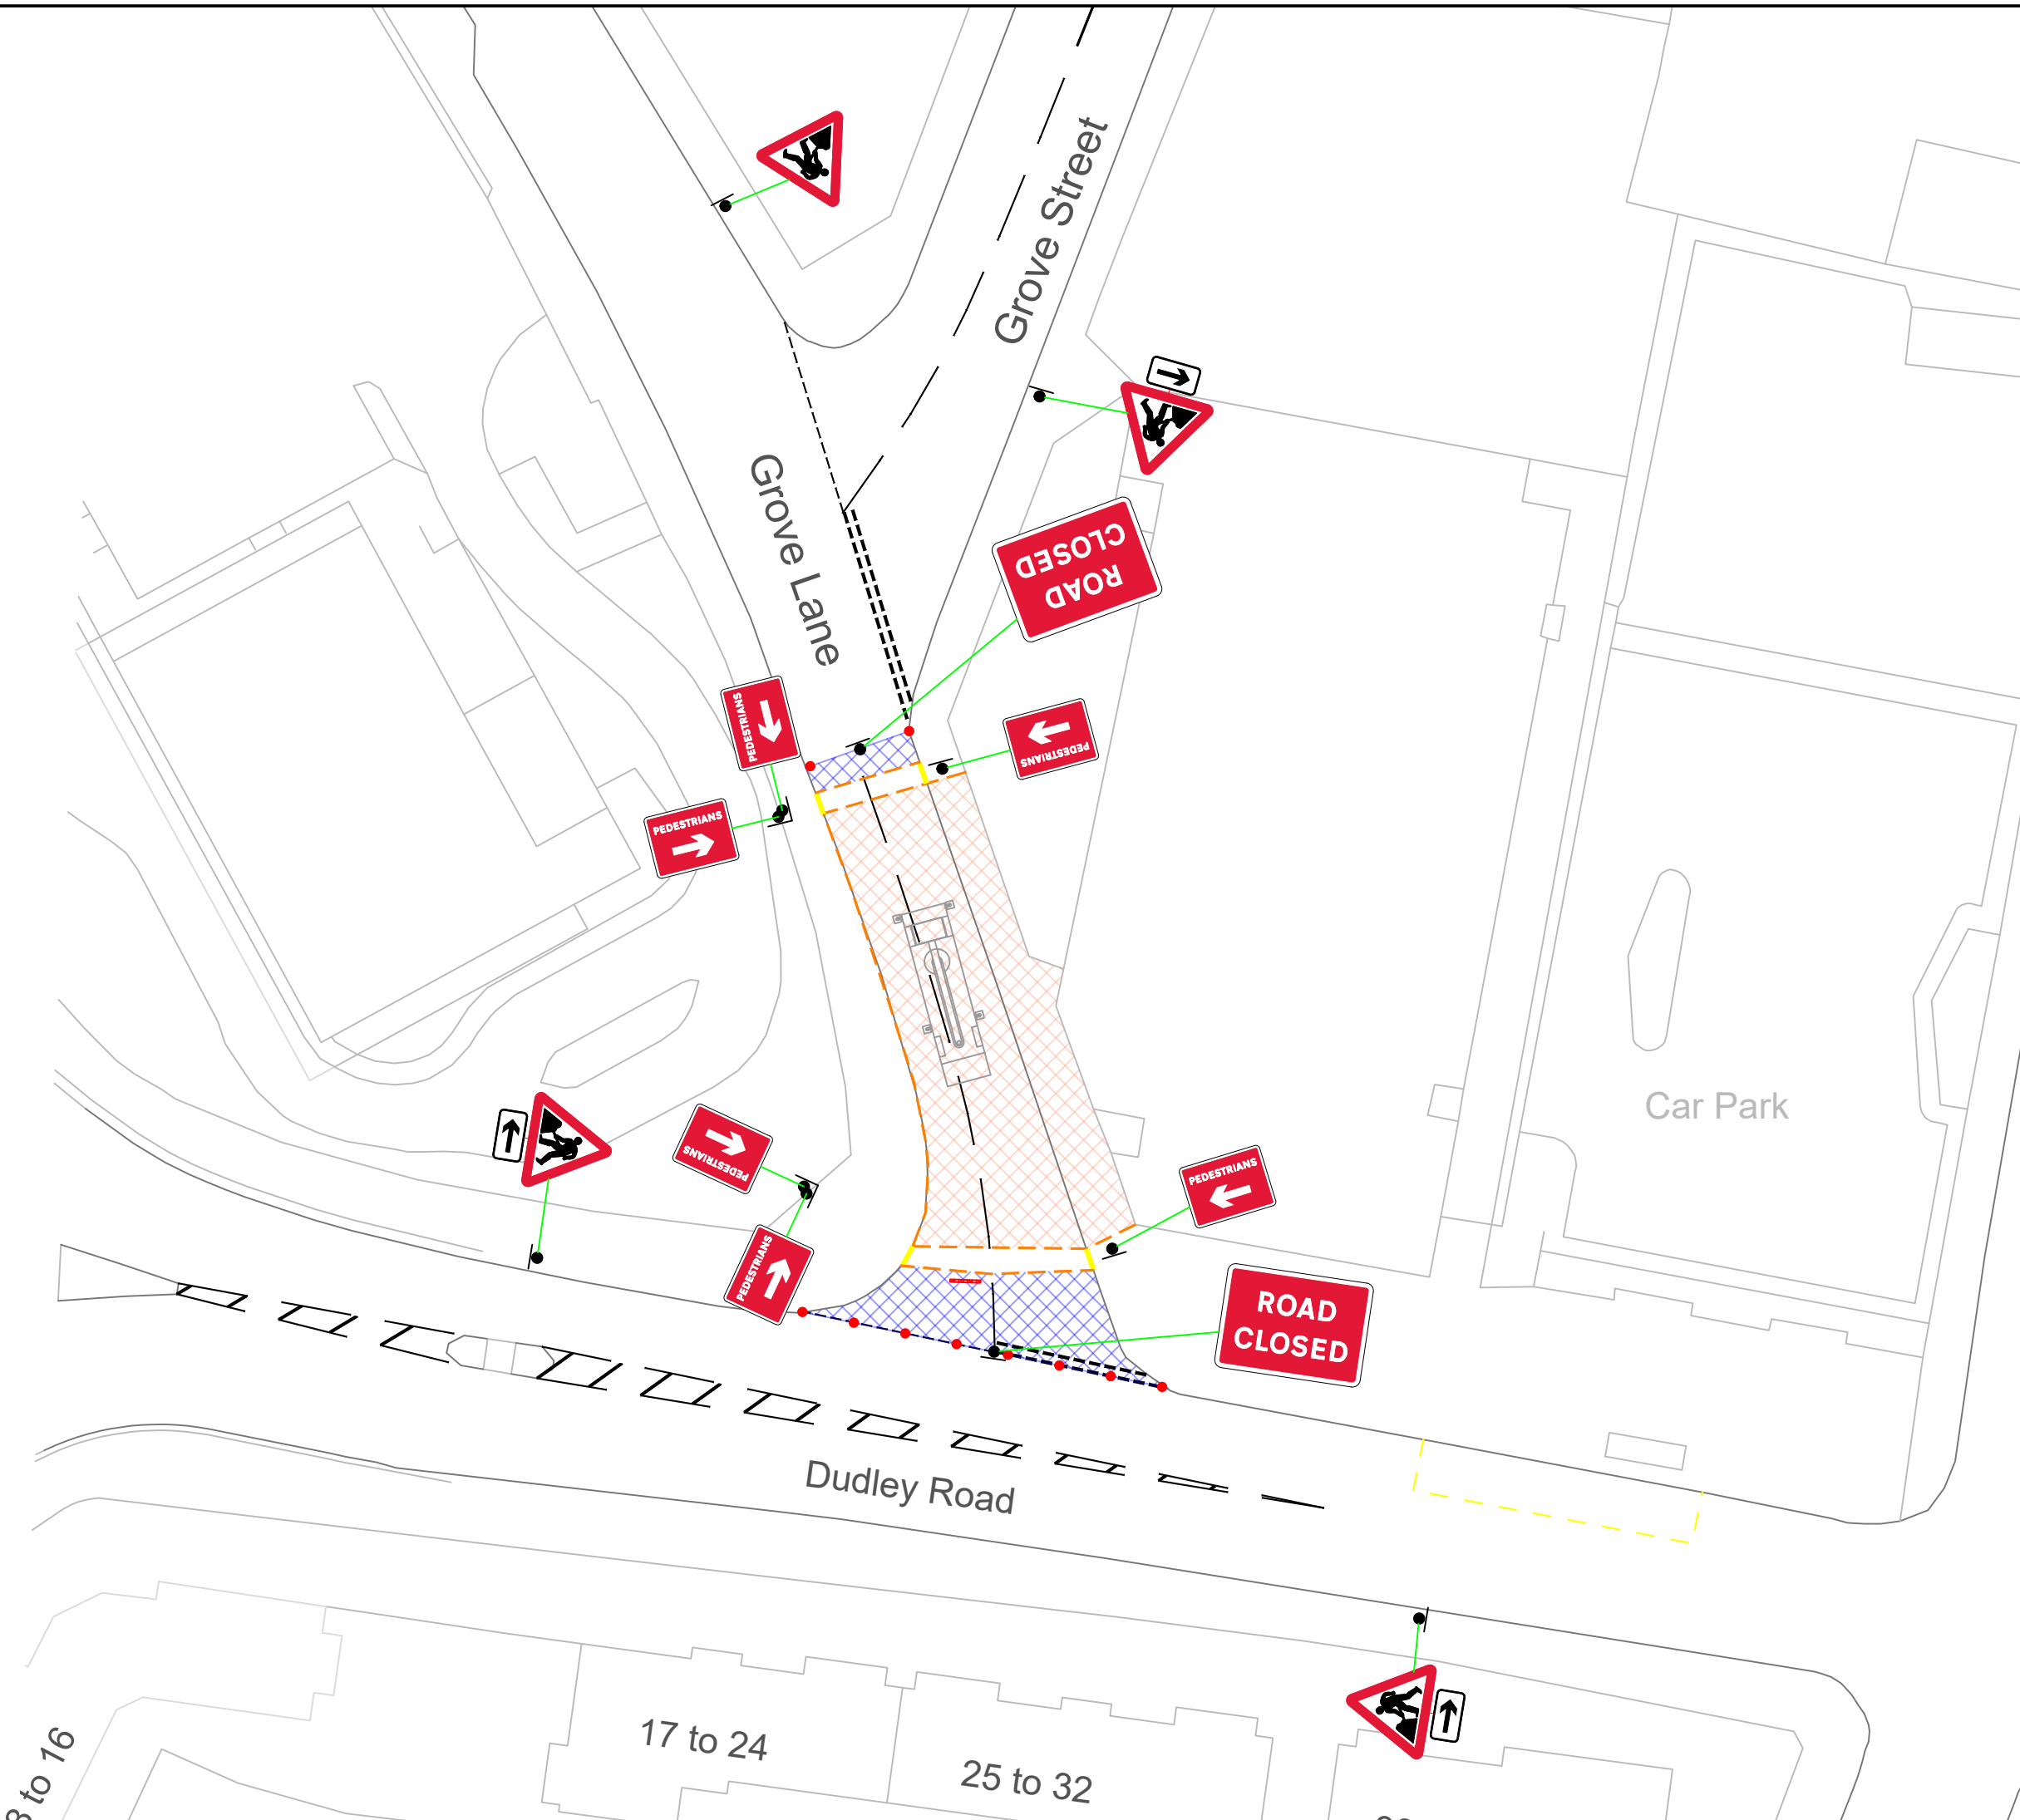

A LOXAM Company

TRAFFIC MANAGEMENT:
Phase One - Detailed Drawing

SITE LOCATION:
Reflection Studios,
Dudley Road,
Birmingham,
B18 4HE



Co-ordinates: Latitude - Longitude: 52.487819, -1.948865		CLIENT REF: 53099
DRAWN BY / DATE CF 17/03/23	CHECKED BY / DATE AE 17/03/23	APPROVED BY / DATE LS 17/03/23
SCALE @ A3: NTS	DRAWING NUMBER: CF0941	






NOTES: Based upon survey maps with the permission of the controller of Her Majesty's stationery office. © Crown Copyright.

- 1. (c) Crown Copyright. All rights reserved. 2021. License number 0100031673
- 2. All traffic management to comply with Chapter 8 or Safety at Street Works and Road Works (A code of Practice).

BILL OF QUANTITIES:

SITE DETAILS:

 WORK AREA SPEED LIMIT: 

 PEDESTRIAN BARRIER RUNNING LANE: 3.0-3.5m

REV	BY	DATE	CF	17/03/23
A	FIRST ISSUE FOR APPROVAL		CF	17/03/23

 Shift Traffic Events Ltd
Knight House
Arkwright Way
Scunthorpe
DN16 1AD
T: 01652 656291

 Nationwide Platforms
A LOXAM Company


TRAFFIC MANAGEMENT:
Phase Two - Pedestrian Management

SITE LOCATION:
Reflection Studios,
Dudley Road,
Birmingham,
B18 4HE

Co-ordinates: Latitude - Longitude: 52.487819, -1.948865 CLIENT REF: 53099

DRAWN BY / DATE	CHECKED BY / DATE	APPROVED BY / DATE
CF 17/03/23	AE 17/03/23	LS 17/03/23

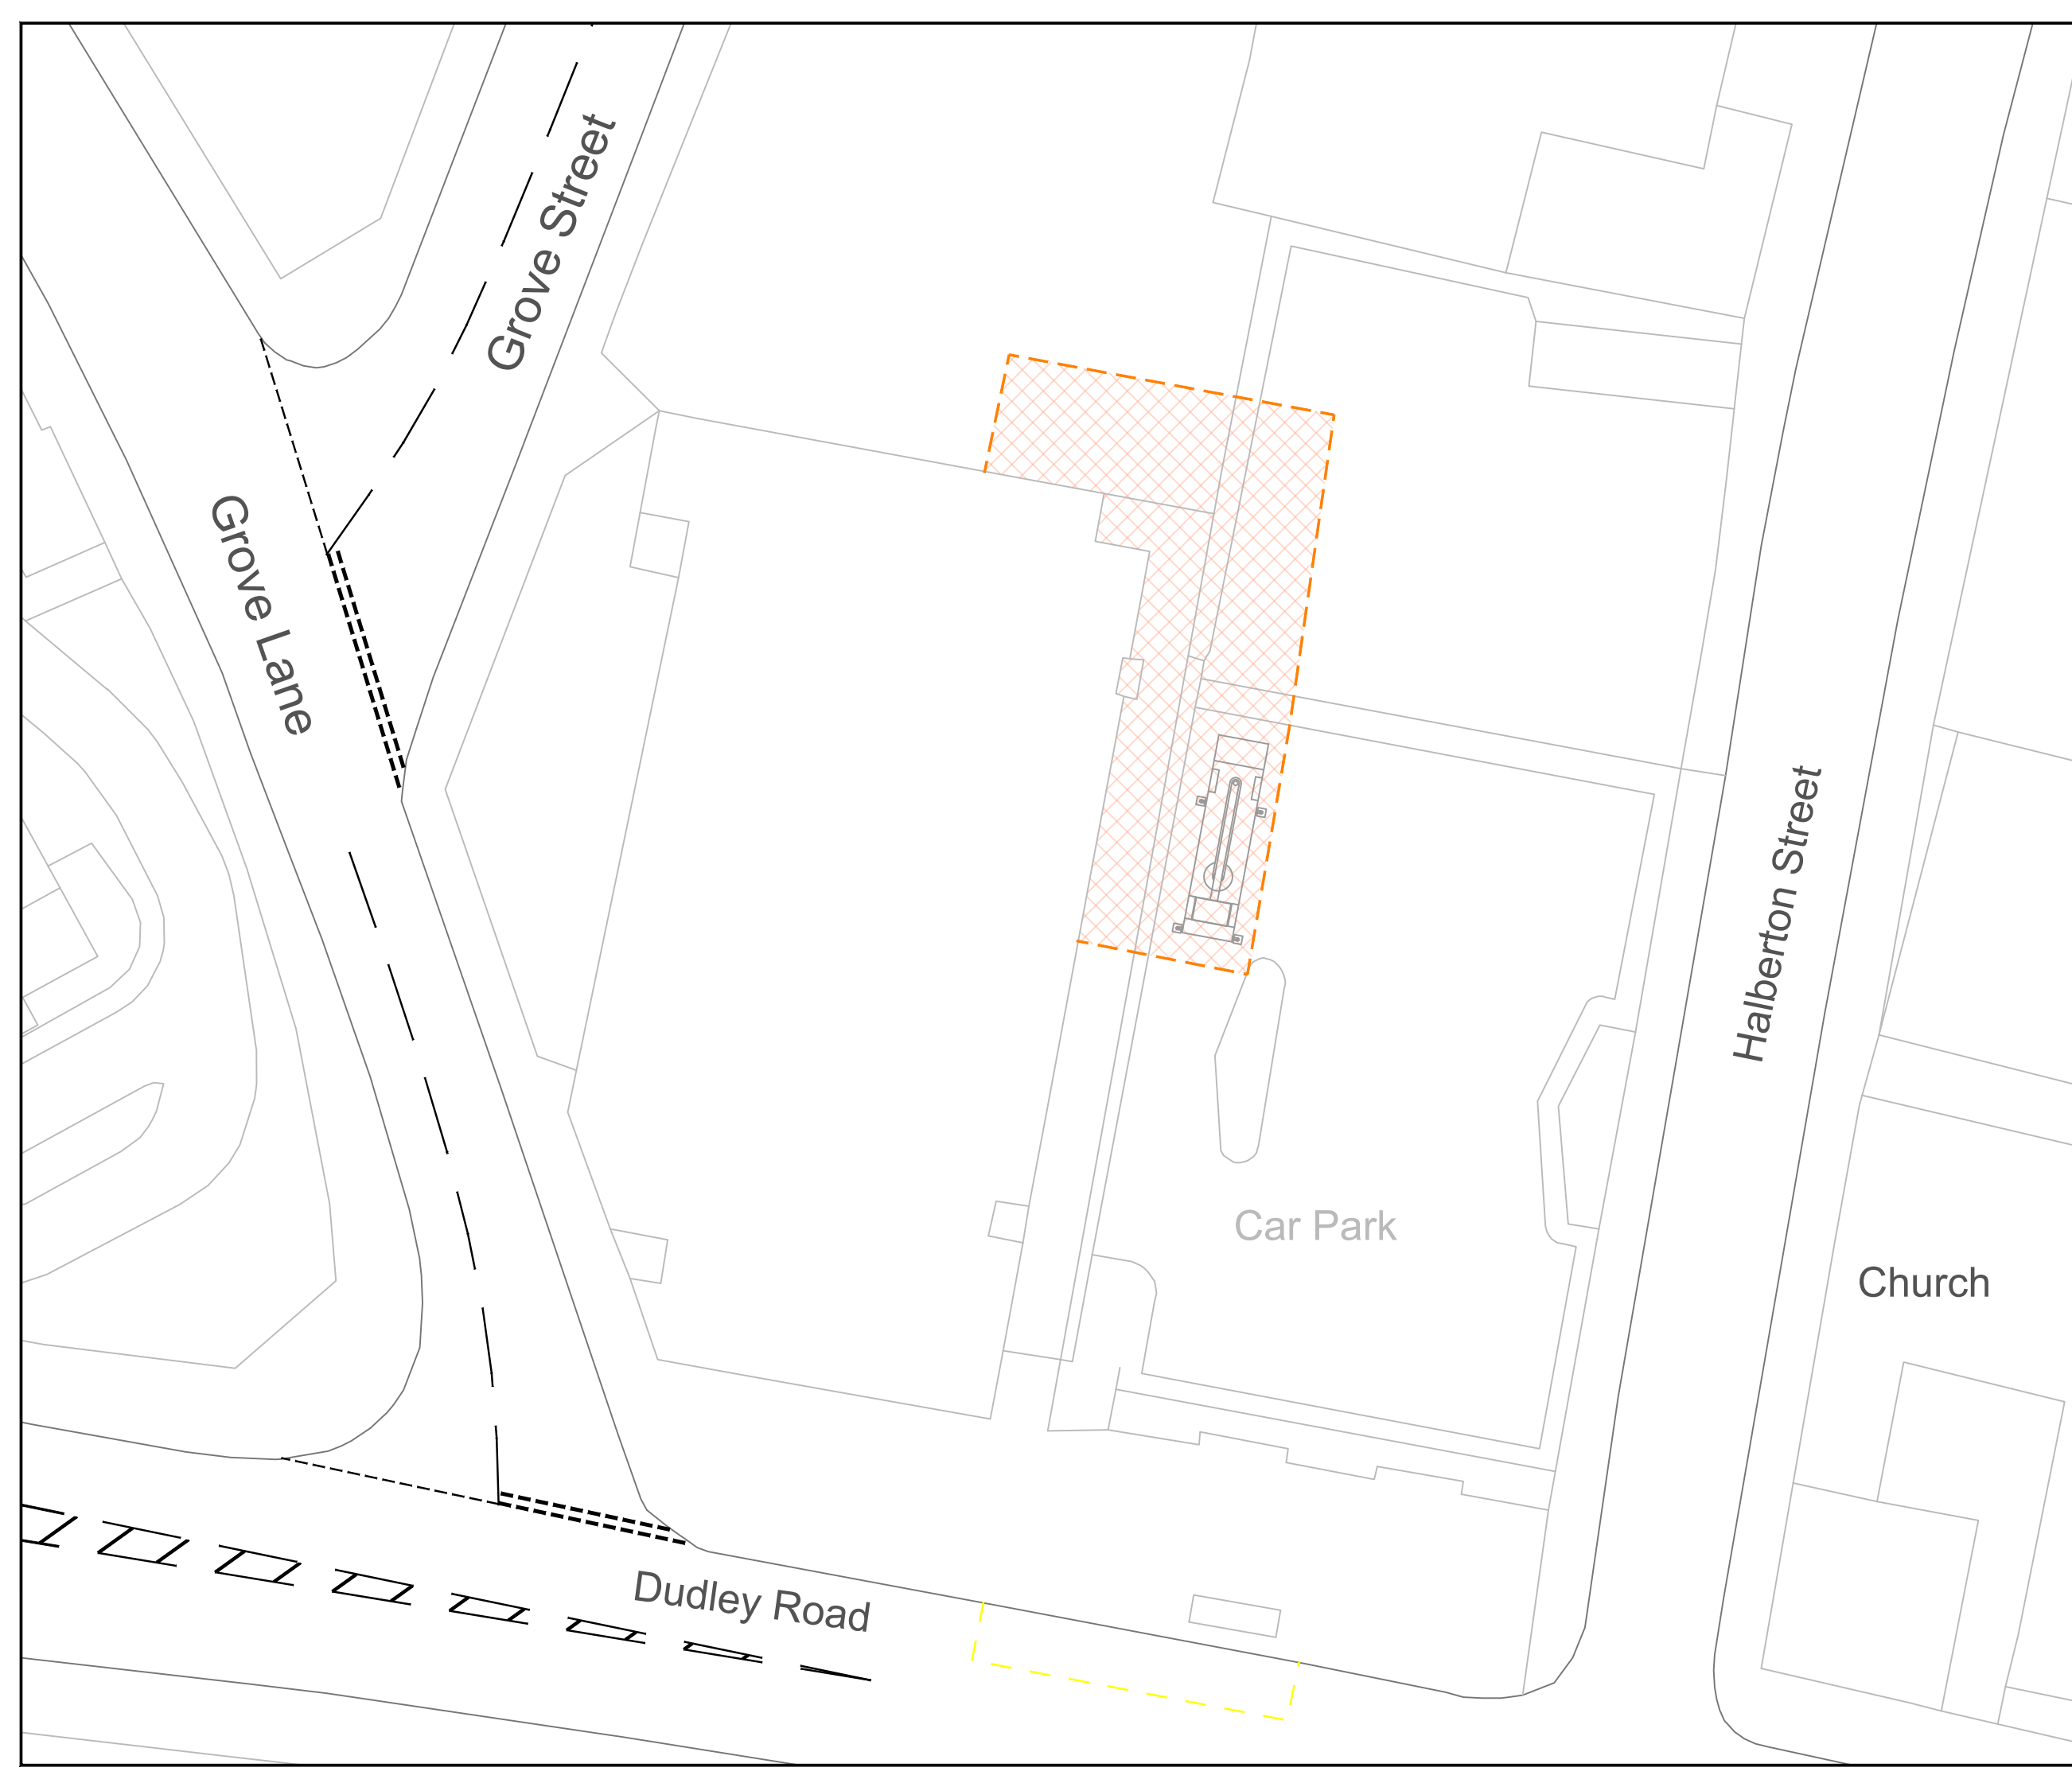SCALE @ A3: NTS DRAWING NUMBER: CF0942







NOTES: Based upon survey maps with the permission of the controller of Her Majesty's stationery office. © Crown Copyright.

1. (c) Crown Copyright. All rights reserved. 2021. License number 0100031673

2. All traffic management to comply with Chapter 8 or Safety at Street Works and Road Works (A code of Practice).

BILL OF QUANTITIES:

SITE DETAILS:

-  WORK AREA
-  PEDESTRIAN BARRIER
-  CRANE MATS
- SPEED LIMIT: 
- RUNNING LANE: 3.0-3.5m

A	FIRST ISSUE FOR APPROVAL	CF	17/03/23
REV		BY	DATE




Shift Traffic Events Ltd
Knight House
Arkwright Way
Scunthorpe
DN16 1AD
T: 01652 656291

CLIENT:



TRAFFIC MANAGEMENT:
Phase Three - Pedestrian Management

SITE LOCATION:
Reflection Studios,
Dudley Road,
Birmingham,
B18 4HE



Co-ordinates: Latitude - Longitude: 52.487819, -1.948865	CLIENT REF: 53099
---	----------------------

DRAWN BY / DATE CF 17/03/23	CHECKED BY / DATE AE 17/03/23	APPROVED BY / DATE LS 17/03/23
--------------------------------	----------------------------------	-----------------------------------

SCALE @ A3: NTS	DRAWING NUMBER: CF0943
--------------------	---------------------------

