




© Crown copyright. All rights reserved
 Sandwell MBC
 Licence No. AC0000824500 2024



Proposed Change to Parking Restrictions Bridge Street, West Bromwich

SCALE	N. T. S.
DATE	August 2024
DRAWING SET No.	40,318 S/4
DRAWN BY	P. J. W.
	Review No18 WB

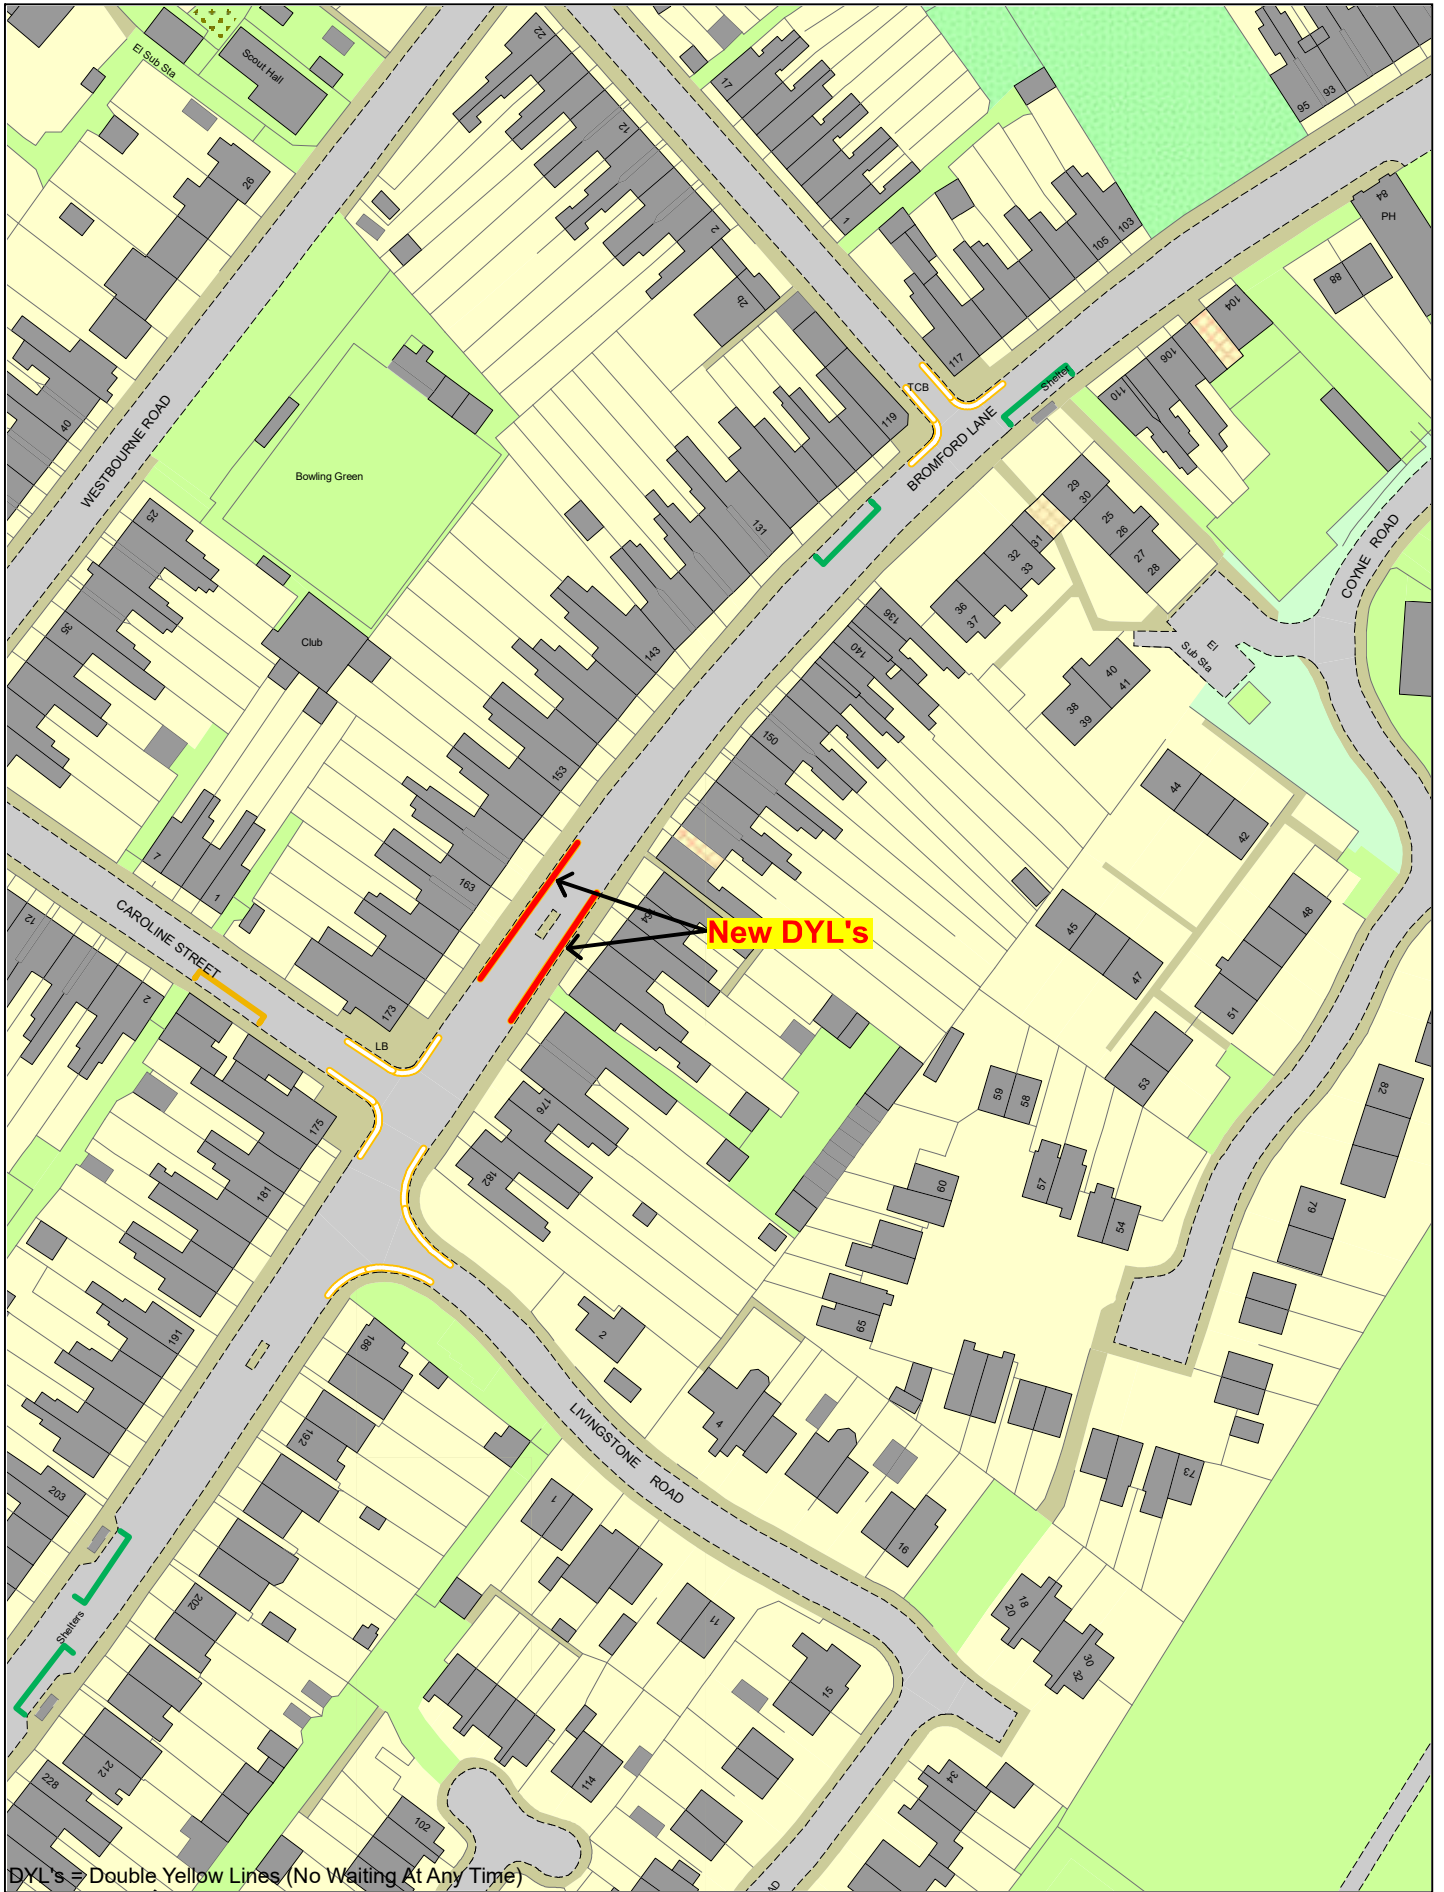


DYL's = Double Yellow Lines (No Waiting At Any Time)

© Crown copyright. All rights reserved
Sandwell MBC
Licence No. AC0000824500 2024



Proposed Change to Parking Restrictions Bromford Lane, West Bromwich

SCALE	N. T. S.
DATE	August 2024
DRAWING SET No.	40,318 S/4
DRAWN BY	P. J. W.
	Reviw No18 A6

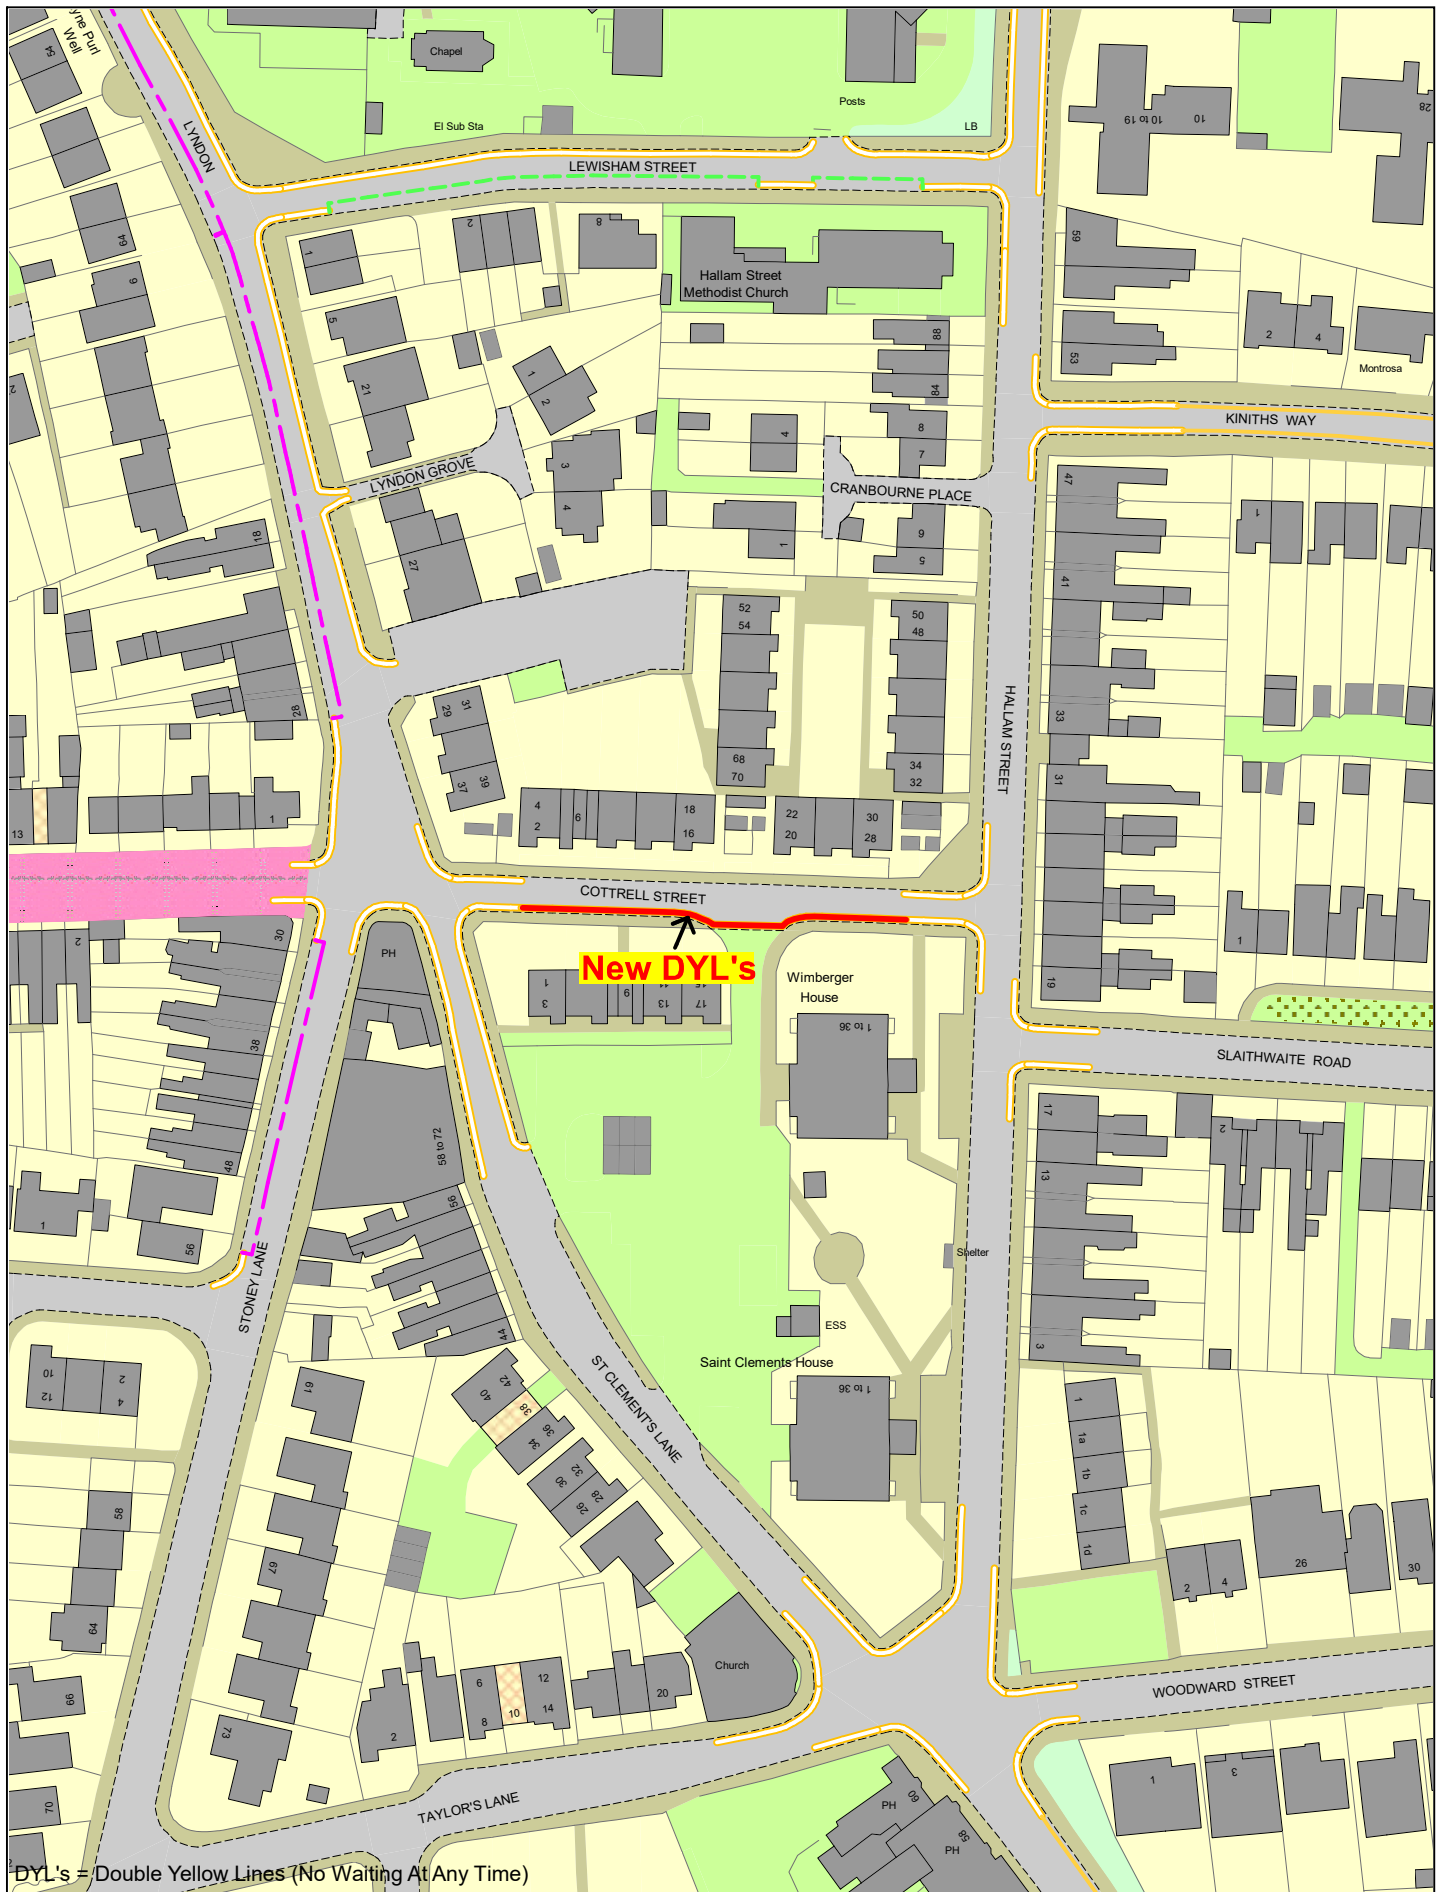


DYL's = Double Yellow Lines (No Waiting At Any Time)

© Crown copyright. All rights reserved
Sandwell MBC
Licence No. AC0000824500 2024



Proposed Change to Parking Restrictions Cottrell Street, West Bomwich

SCALE	N. T. S.
DATE	August 2024
DRAWING SET No.	40,318 S/4
DRAWN BY	P. J. W.
	Review No18 A7

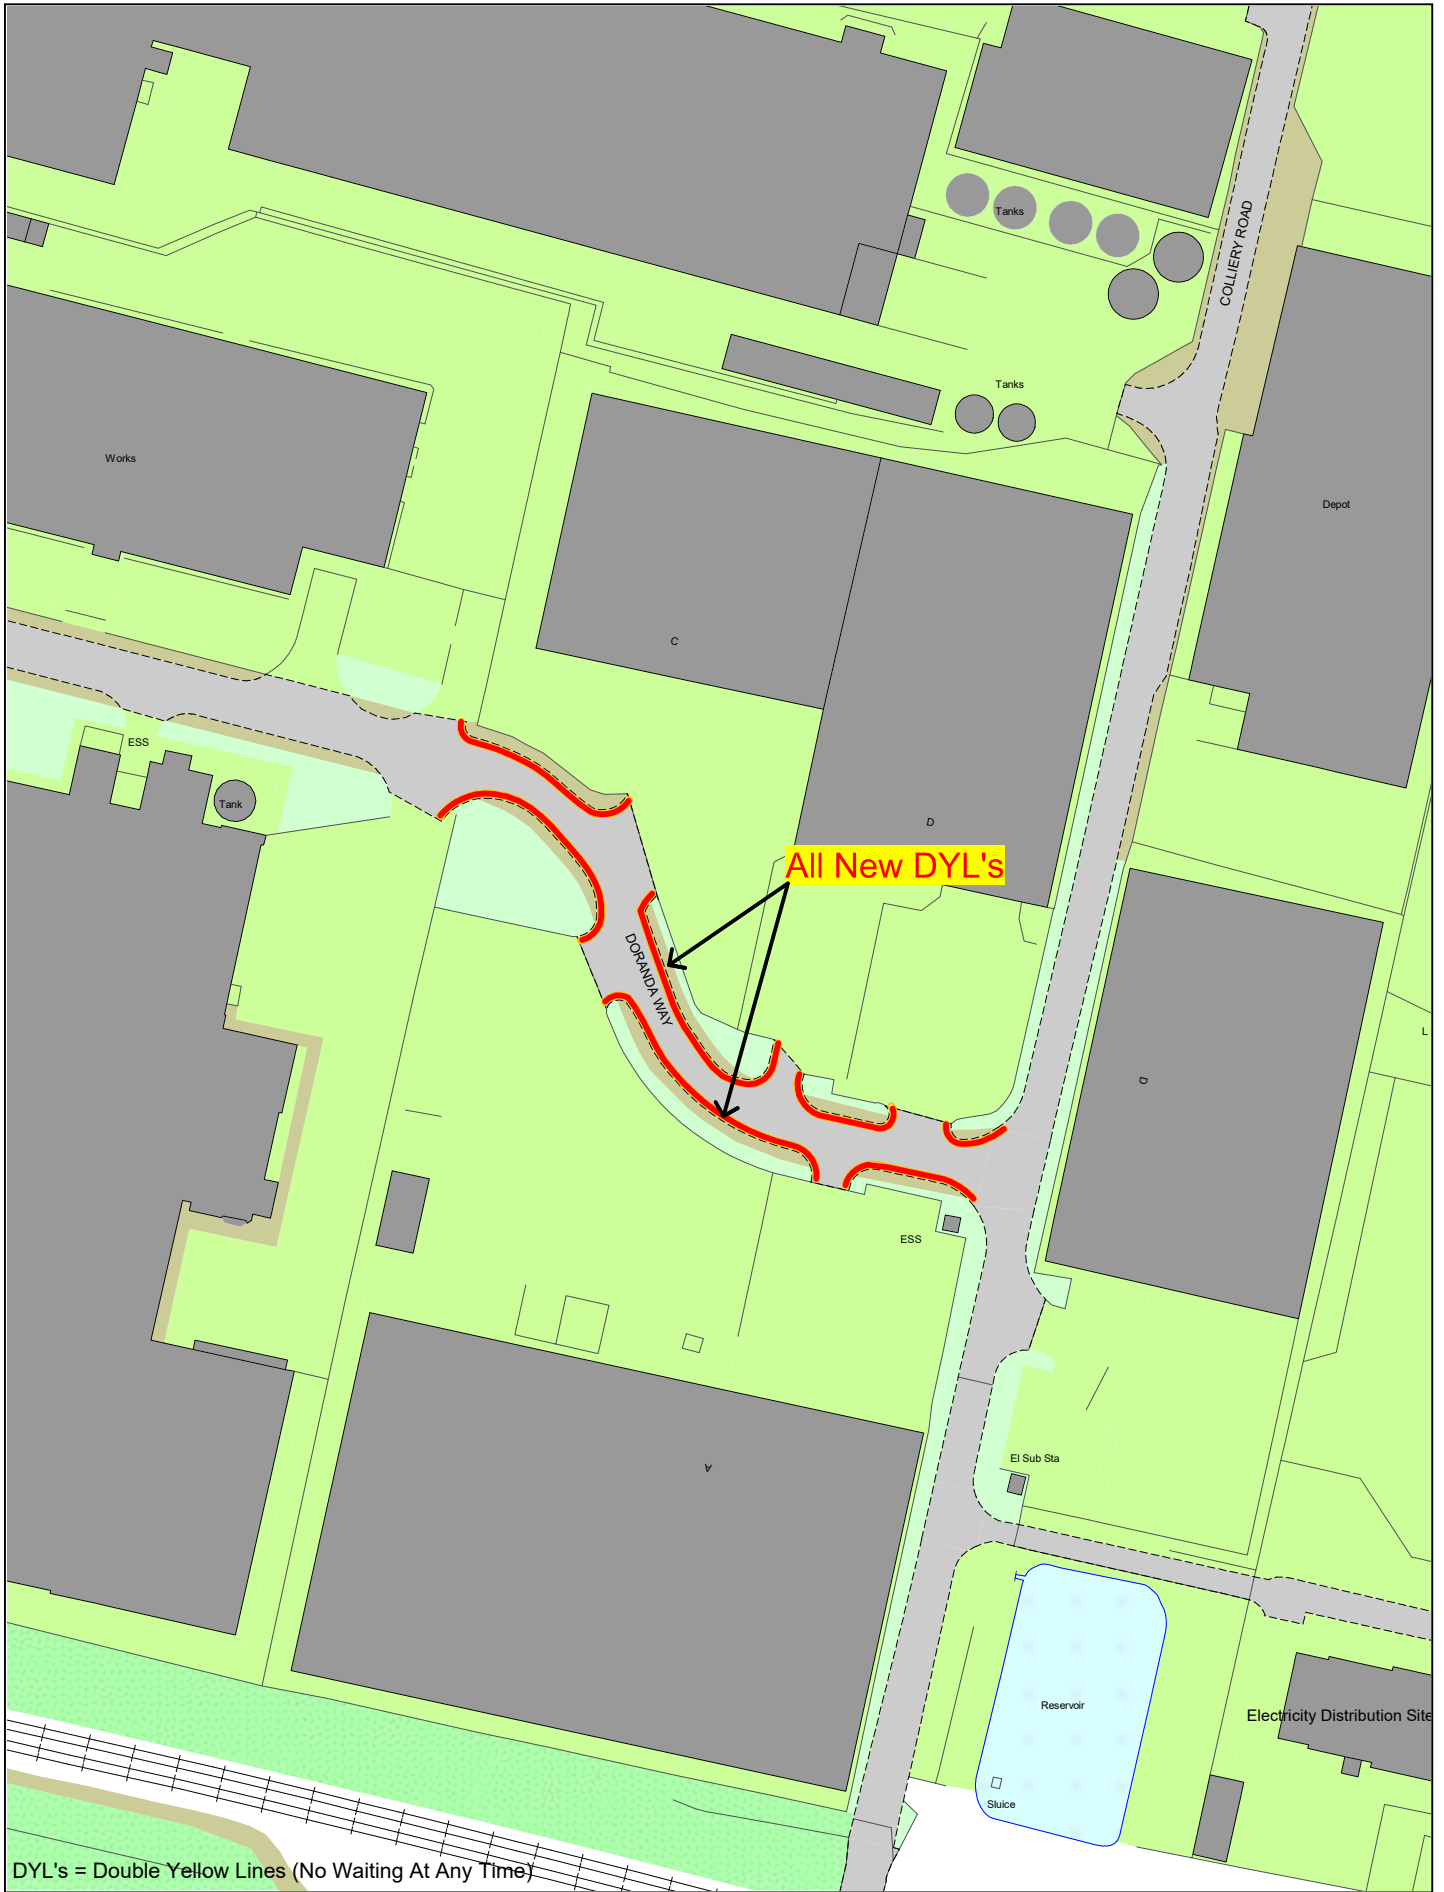

DYL's = Double Yellow Lines (No Waiting At Any Time)

© Crown copyright. All rights reserved
 Sandwell MBC
 Licence No. AC0000824500 2024



Proposed Change to Parking Restrictions Doranda Way, West Bromwich

SCALE	N. T. S.
DATE	August 2024
DRAWING No.	40,318 S/4
DRAWN BY	P. J. W.
	Review No18 A4



Shortened P&D Bays
Replaced with DYL's
due to new build-outs


DYL's - Double Yellow Lines (No Waiting At Any Time)

© Crown copyright. All rights reserved
Sandwell MBC
Licence No. AC0000824500 2024



Proposed Change to Parking Restrictions Edward Street, West Bromwich

SCALE	N. T. S.
DATE	August 2024
DRAWING SET No.	40,318 S/4
DRAWN BY	P. J. W.
	Review No18 WB

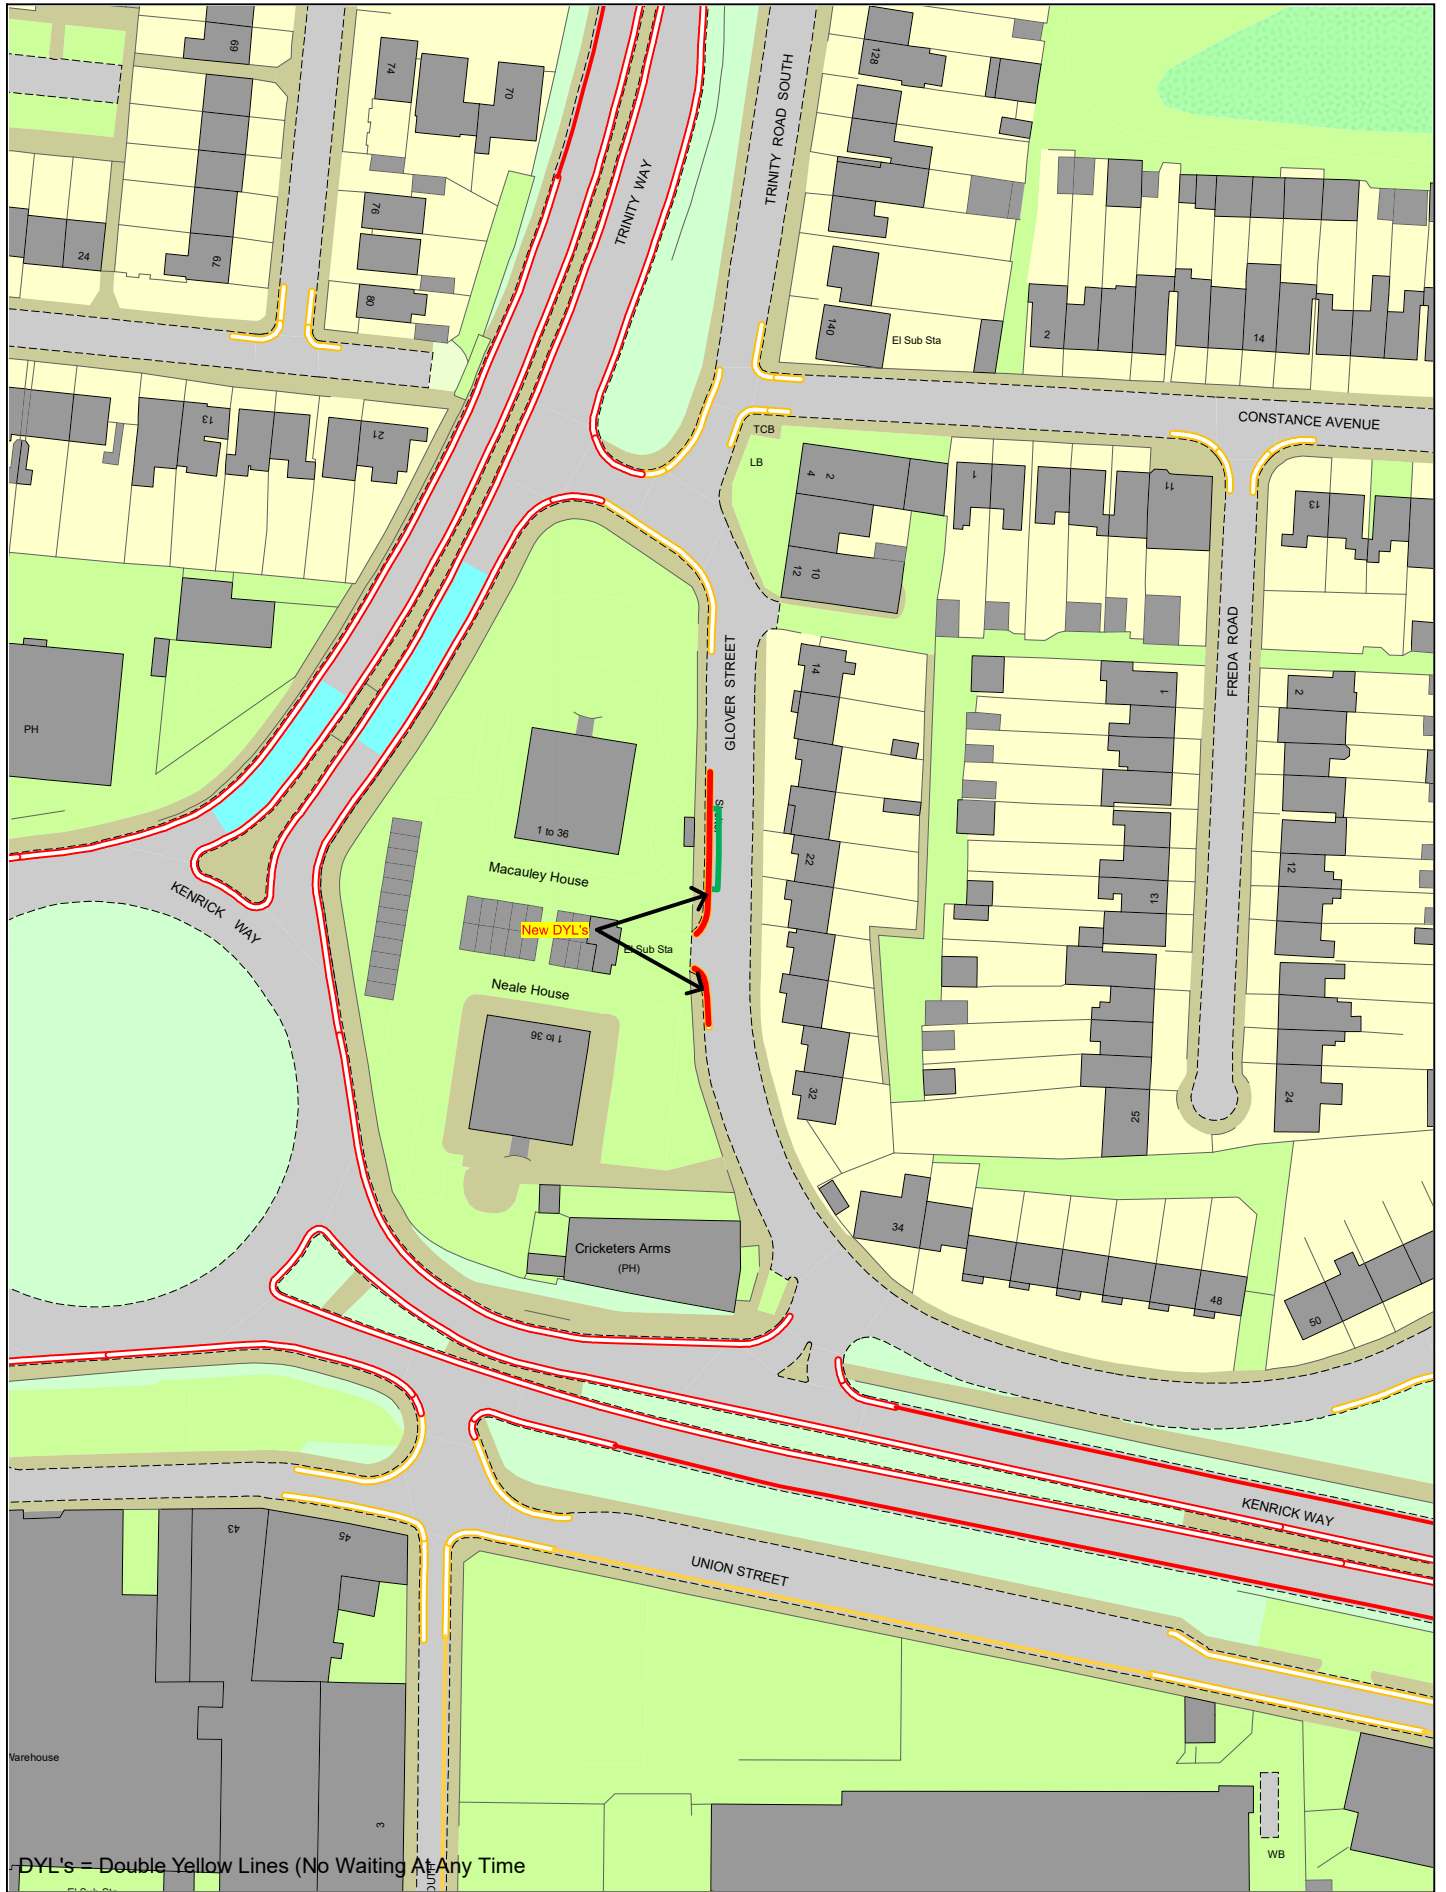


DYL's = Double Yellow Lines (No Waiting At Any Time)

© Crown copyright. All rights reserved
 Sandwell MBC
 Licence No. AC0000824500 2024



Proposed Change to Parking Restrictions Glover Street - Macauley House, West Bromwich

SCALE	N. T. S.
DATE	August 2024
DRAWING SET No.	40,318 S/4
DRAWN BY	P. J. W.
	Review No18 A6

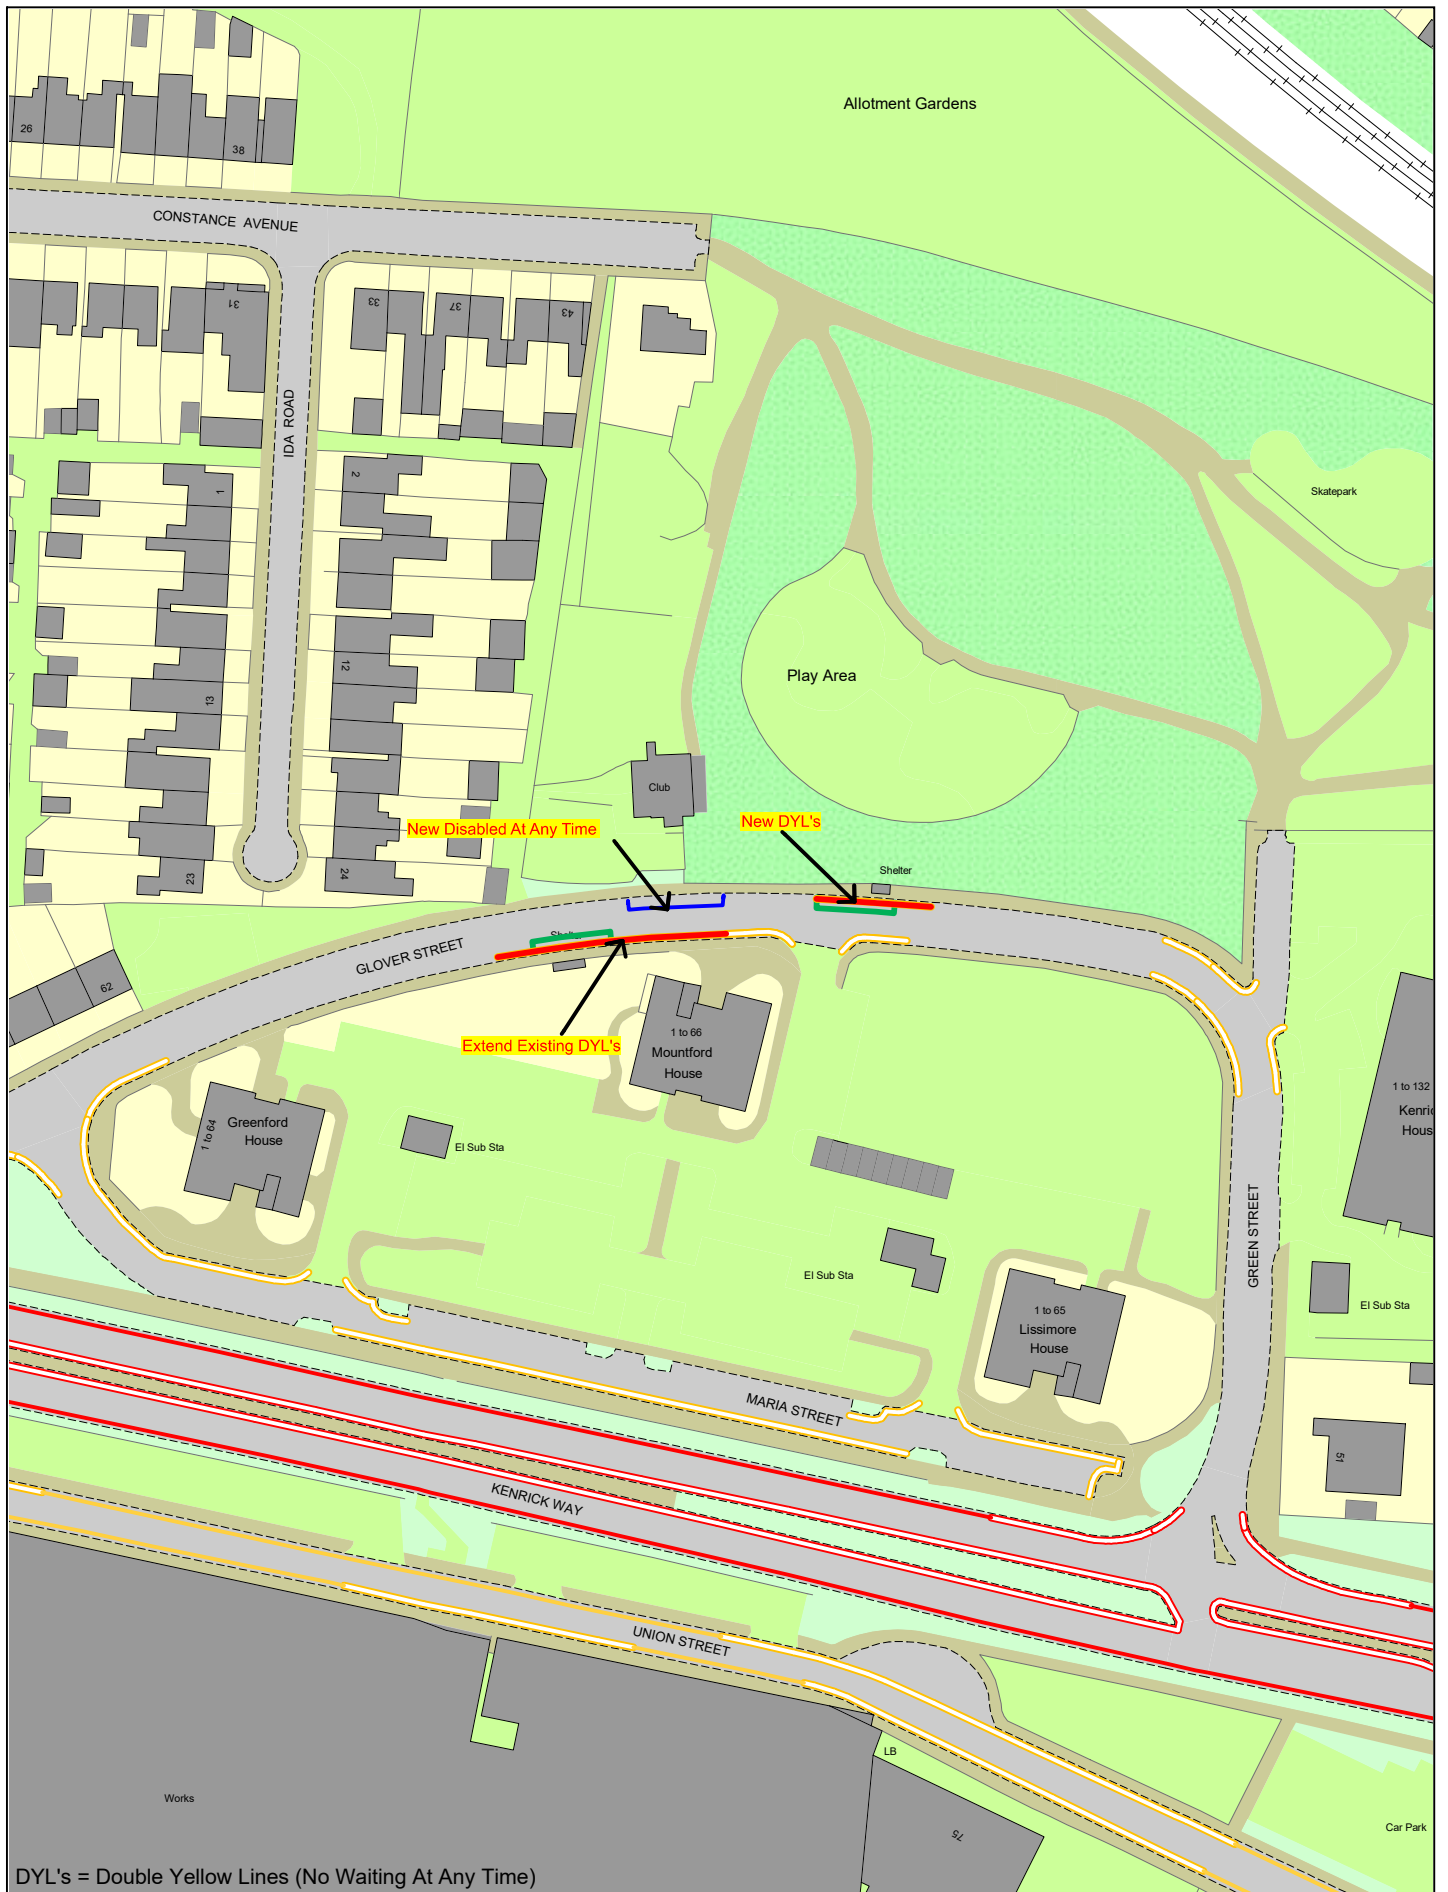


DYL's = Double Yellow Lines (No Waiting At Any Time)

© Crown copyright. All rights reserved
 Sandwell MBC
 Licence No. AC0000824500 2024



Proposed Change to Parking Restrictions Glover Street, Moutford House

SCALE	N. T. S.
DATE	August 2024
DRAWING SET No.	40,318
DRAWN BY	P. J. W.
	Review No18 A6

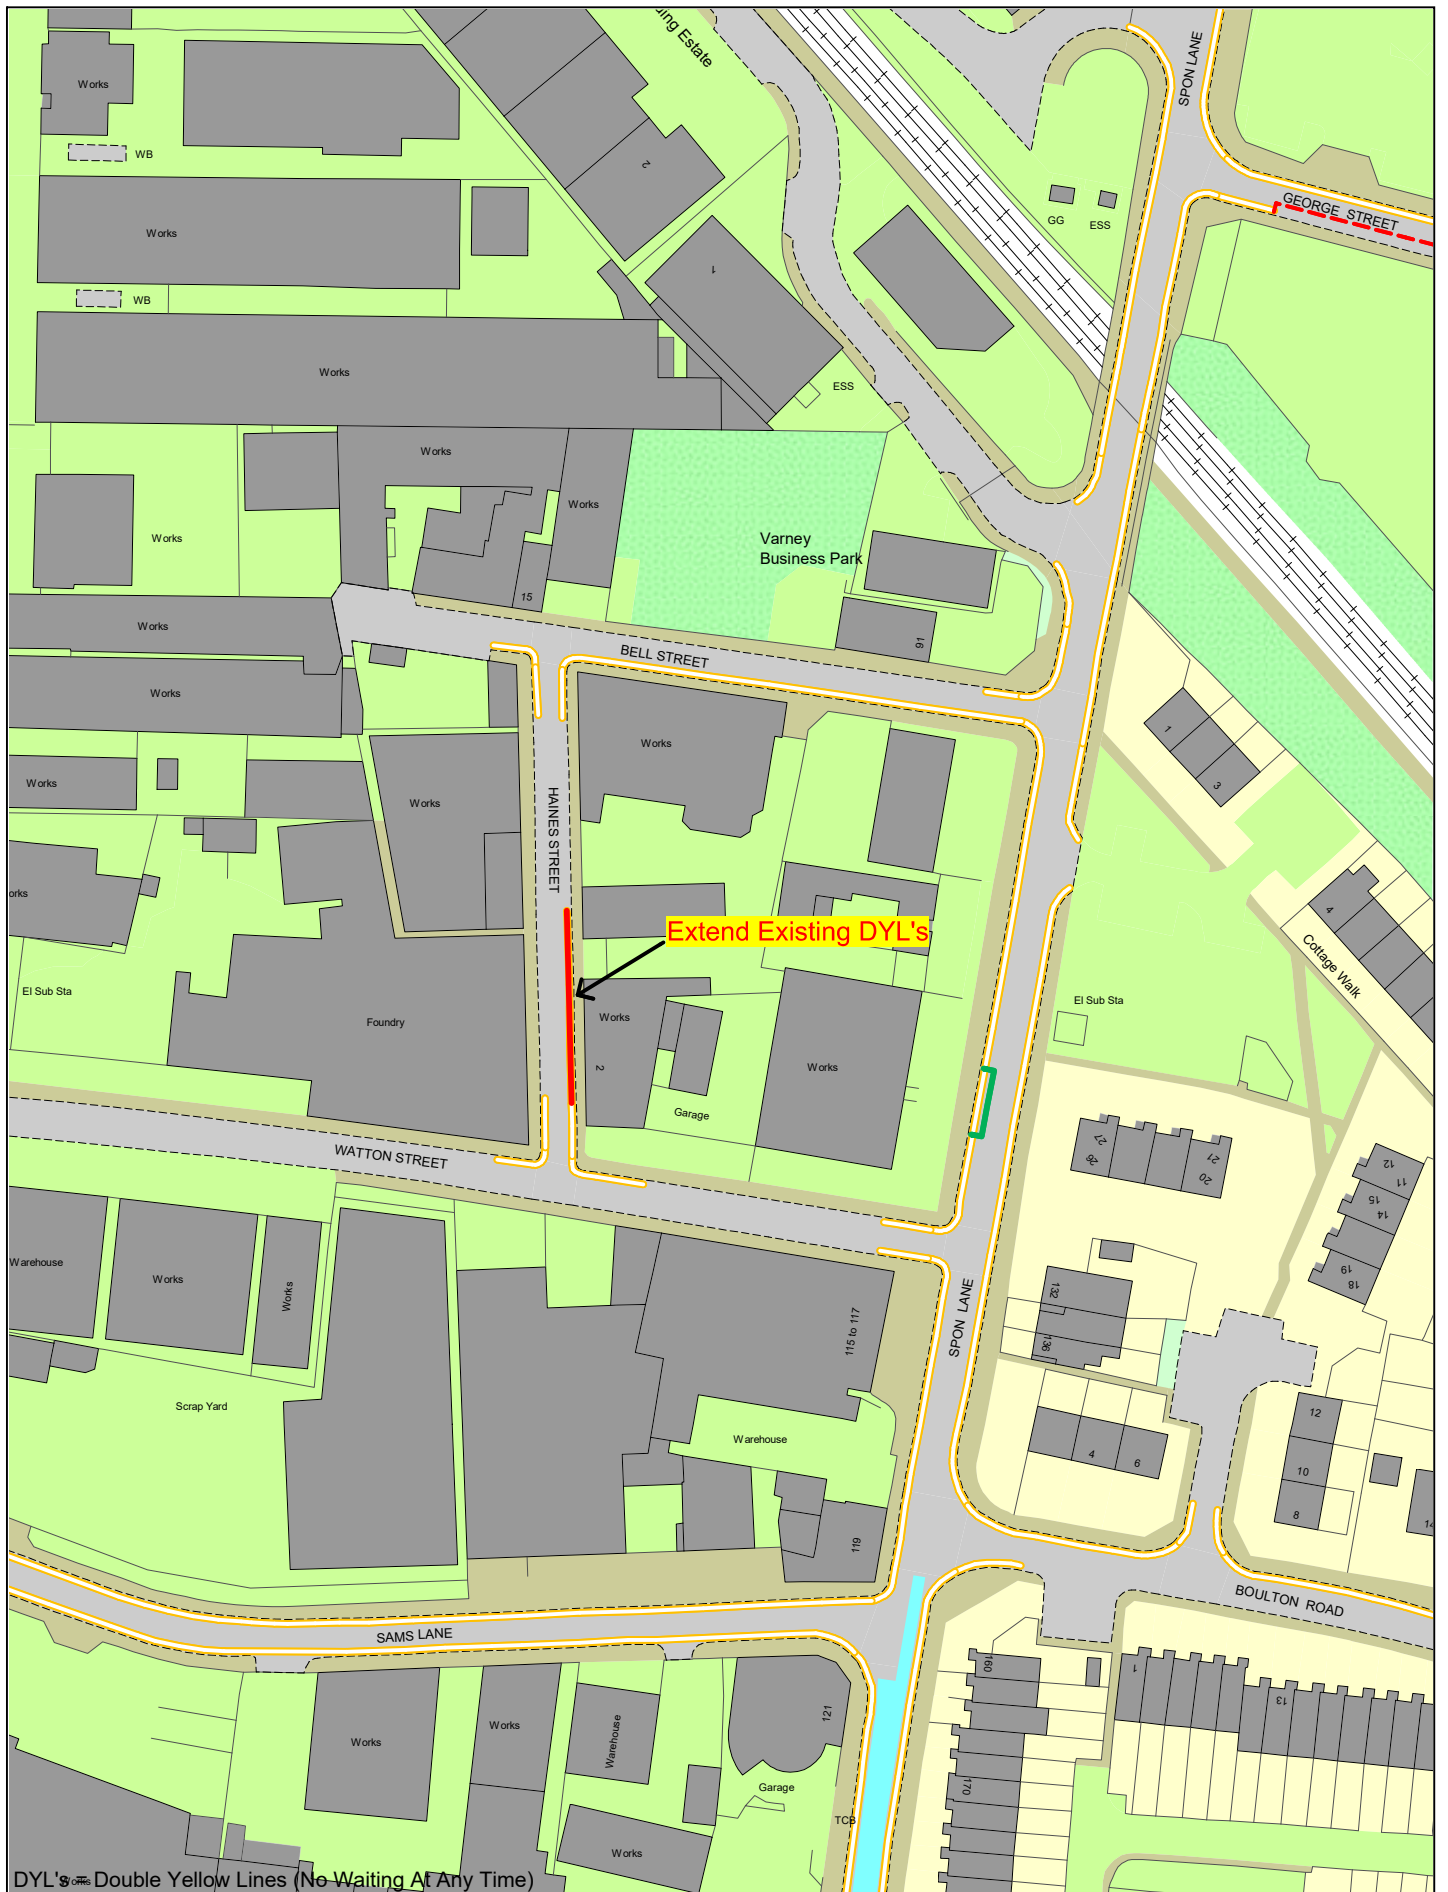


DYL's = Double Yellow Lines (No Waiting At Any Time)

© Crown copyright. All rights reserved
 Sandwell MBC
 Licence No. AC0000824500 2024



Proposed Change to Parking Restrictions Haines Street, West Bromwich

SCALE	N. T. S.
DATE	August 2024
DRAWING SET No.	40,318 S/4
DRAWN BY	P. J. W.
	Review No18 WB

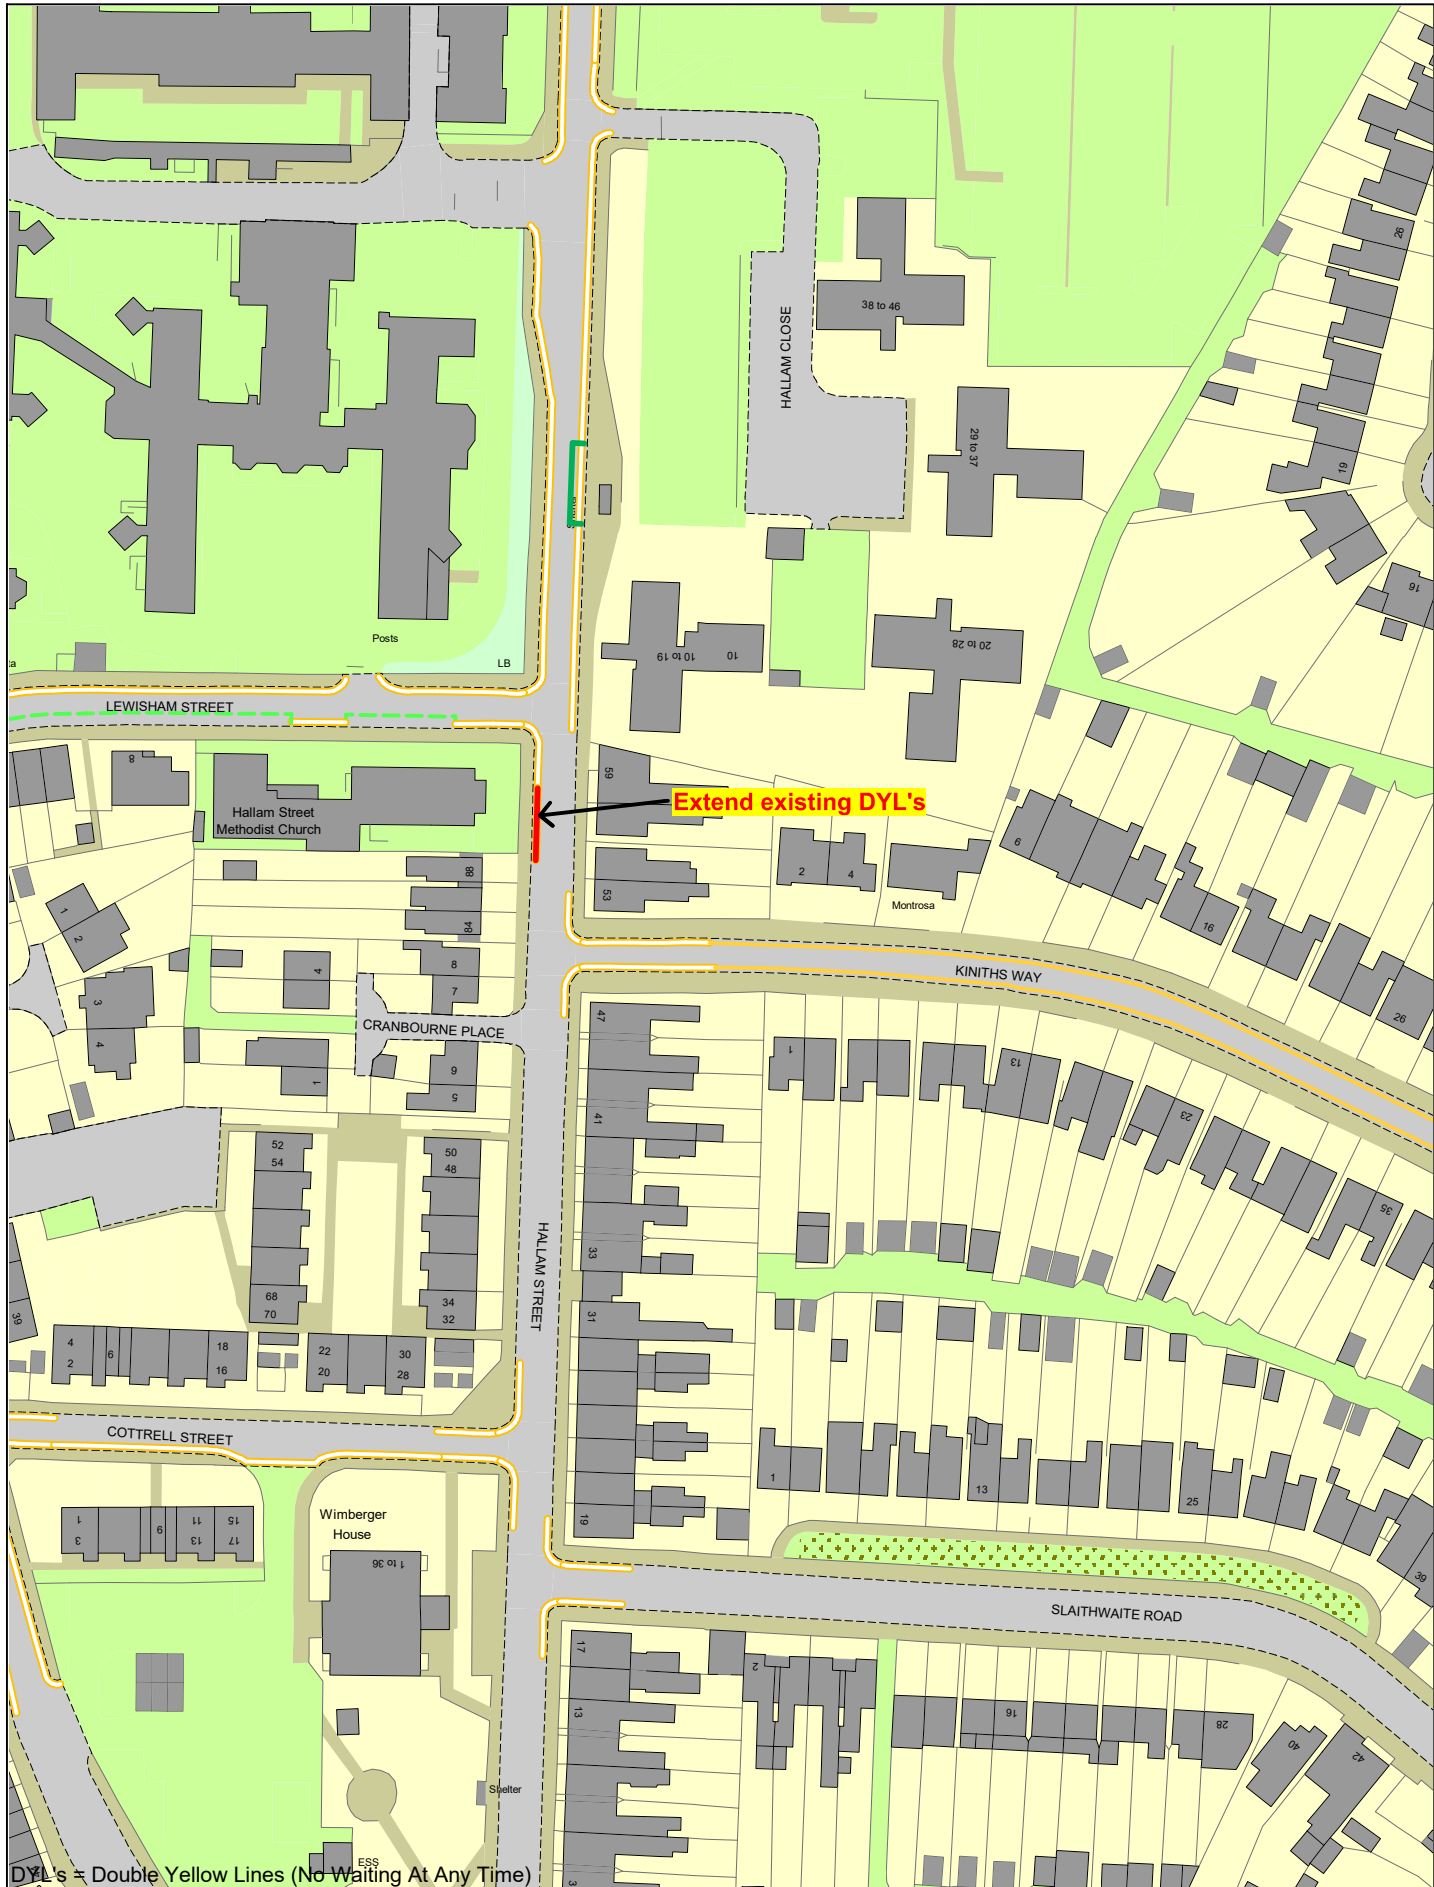


DYL's = Double Yellow Lines (No Waiting At Any Time)

© Crown copyright. All rights reserved
 Sandwell MBC
 Licence No. AC0000824500 2024



Proposed Change to Parking Restrictions Hallam Street, West Bromwich

SCALE	N. T. S.
DATE	August 2024
DRAWING SET No.	40,318 S/4
DRAWN BY	P. J. W.
	Review No18 A7

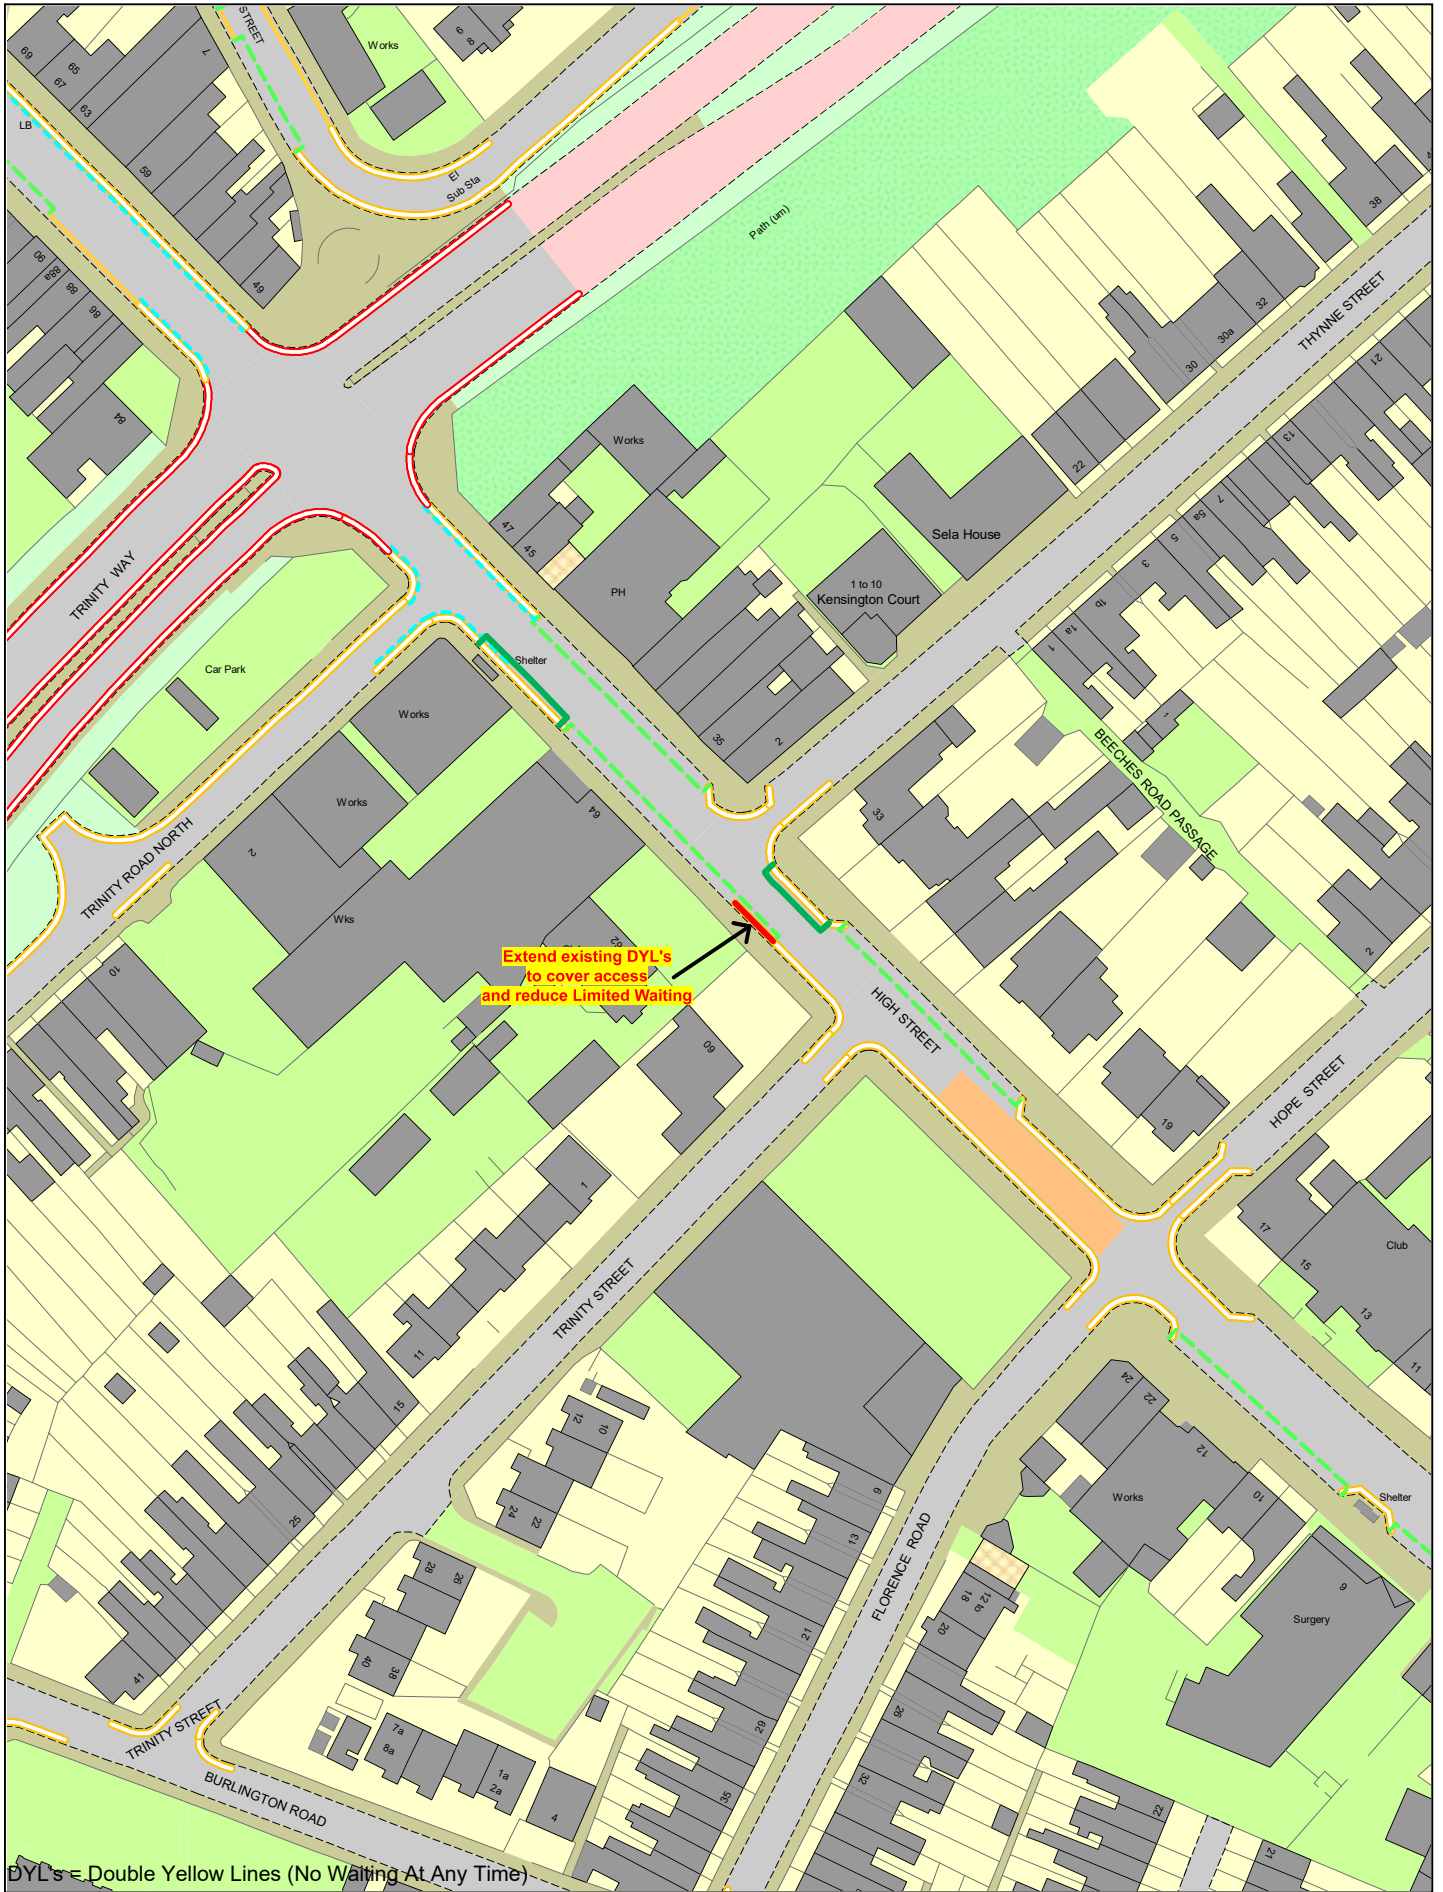


DYL's = Double Yellow Lines (No Waiting At Any Time)

© Crown copyright. All rights reserved
 Sandwell MBC
 Licence No. AC0000824500 2024



Proposed Change to Parking Restrictions High Street, West Bromwich

SCALE	N. T. S.
DATE	August 2024
DRAWING SET No.	40,318 S/4
DRAWN BY	P. J. W.
	Review No18 A6

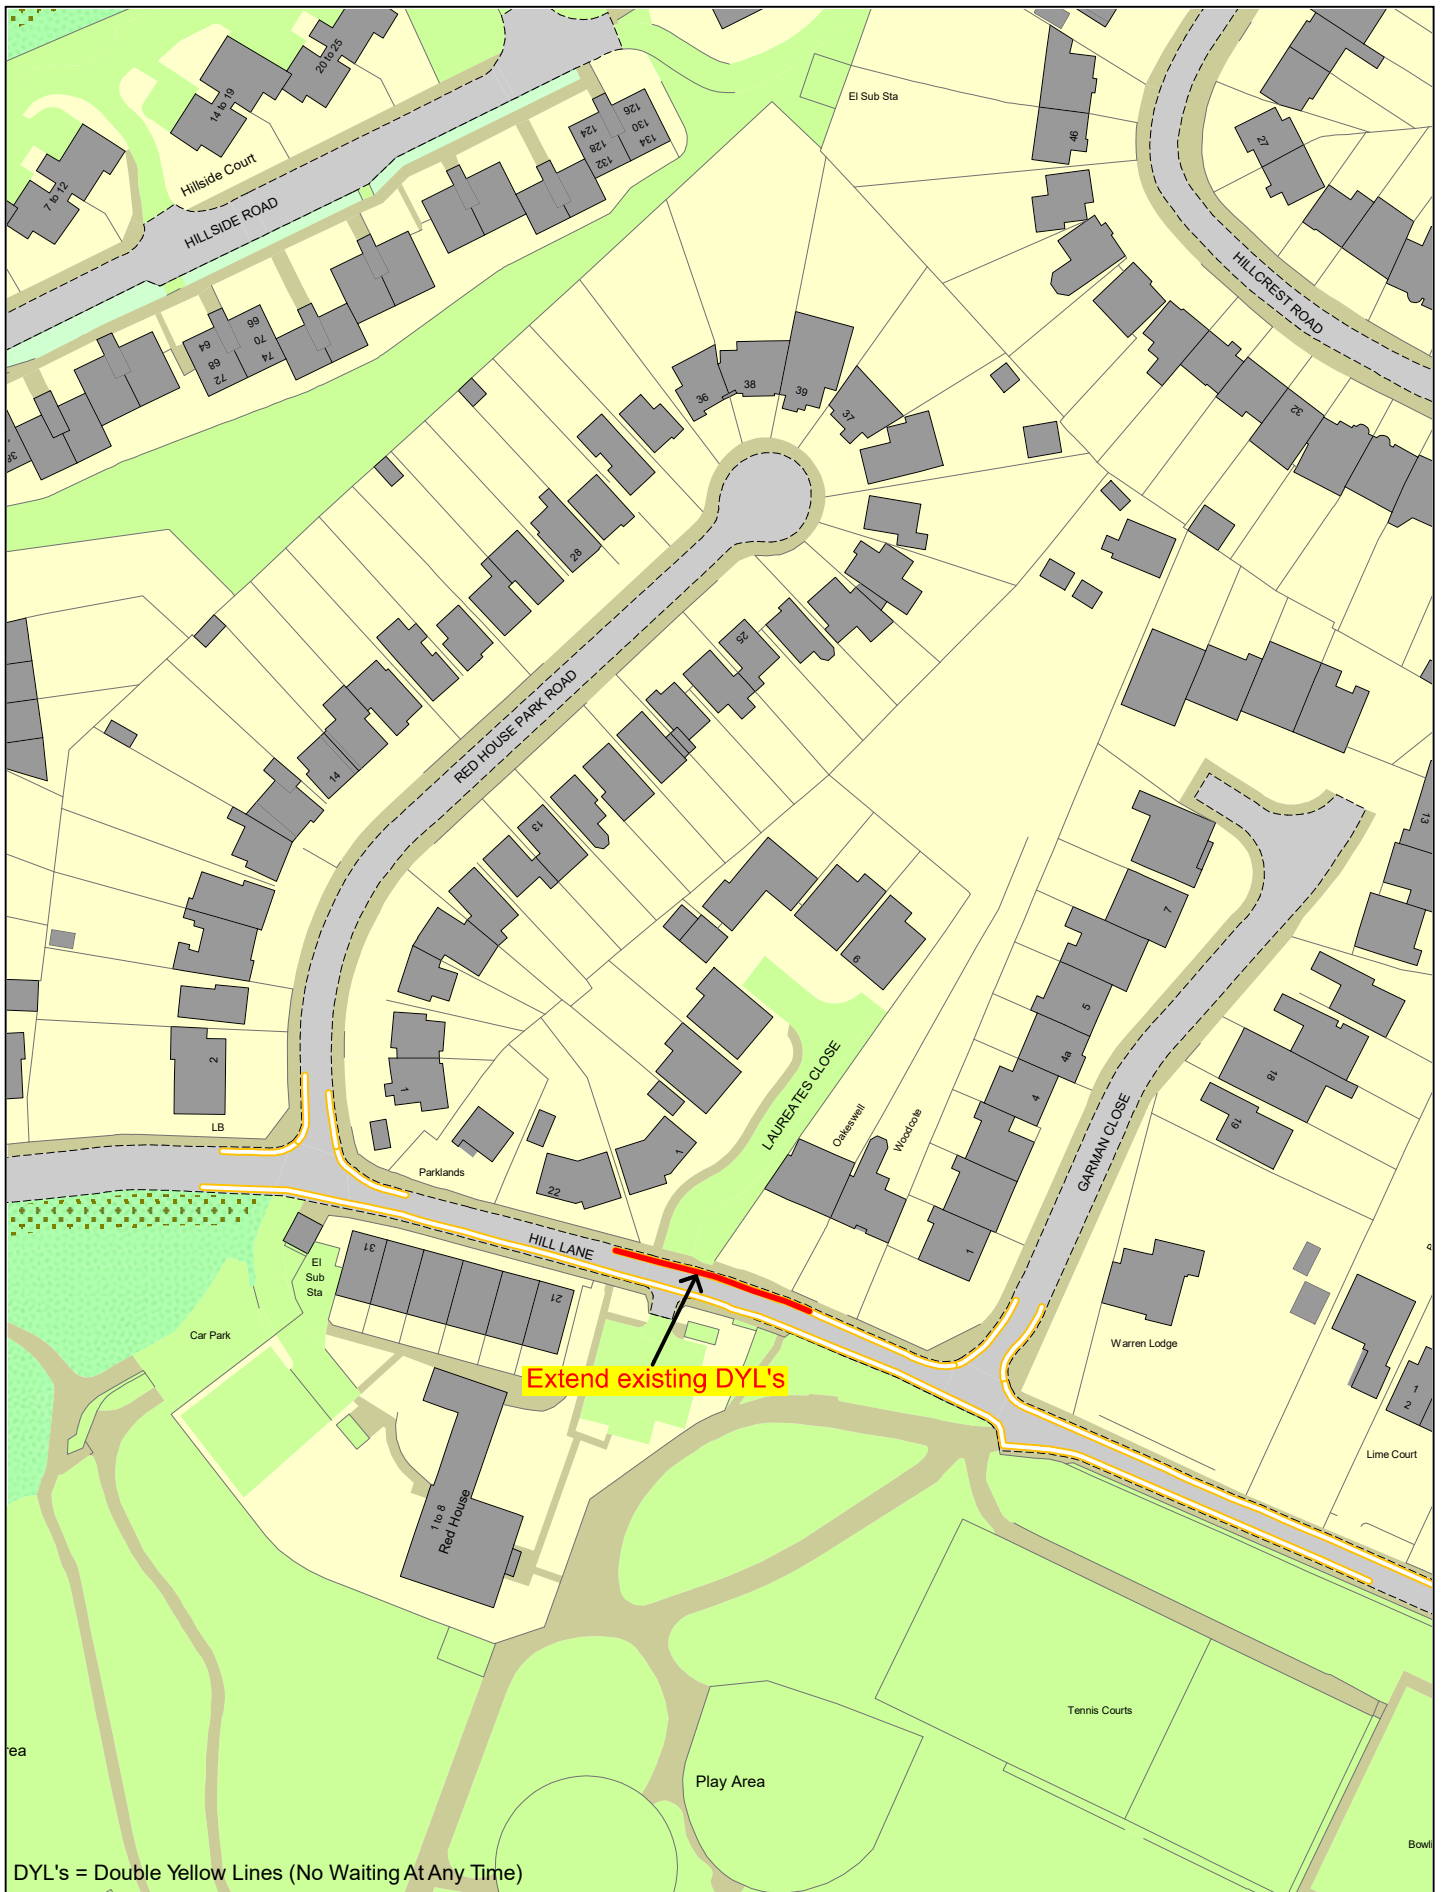


DYL's = Double Yellow Lines (No Waiting At Any Time)

© Crown copyright. All rights reserved
 Sandwell MBC
 Licence No. AC0000824500 2024




Proposed Change to Parking Restrictions Hill Lane, Great Barr

SCALE	N. T. S.
DATE	August 2024
DRAWING SET No.	40,318 S/4
DRAWN BY	P. J. W.
	Review No18 A7

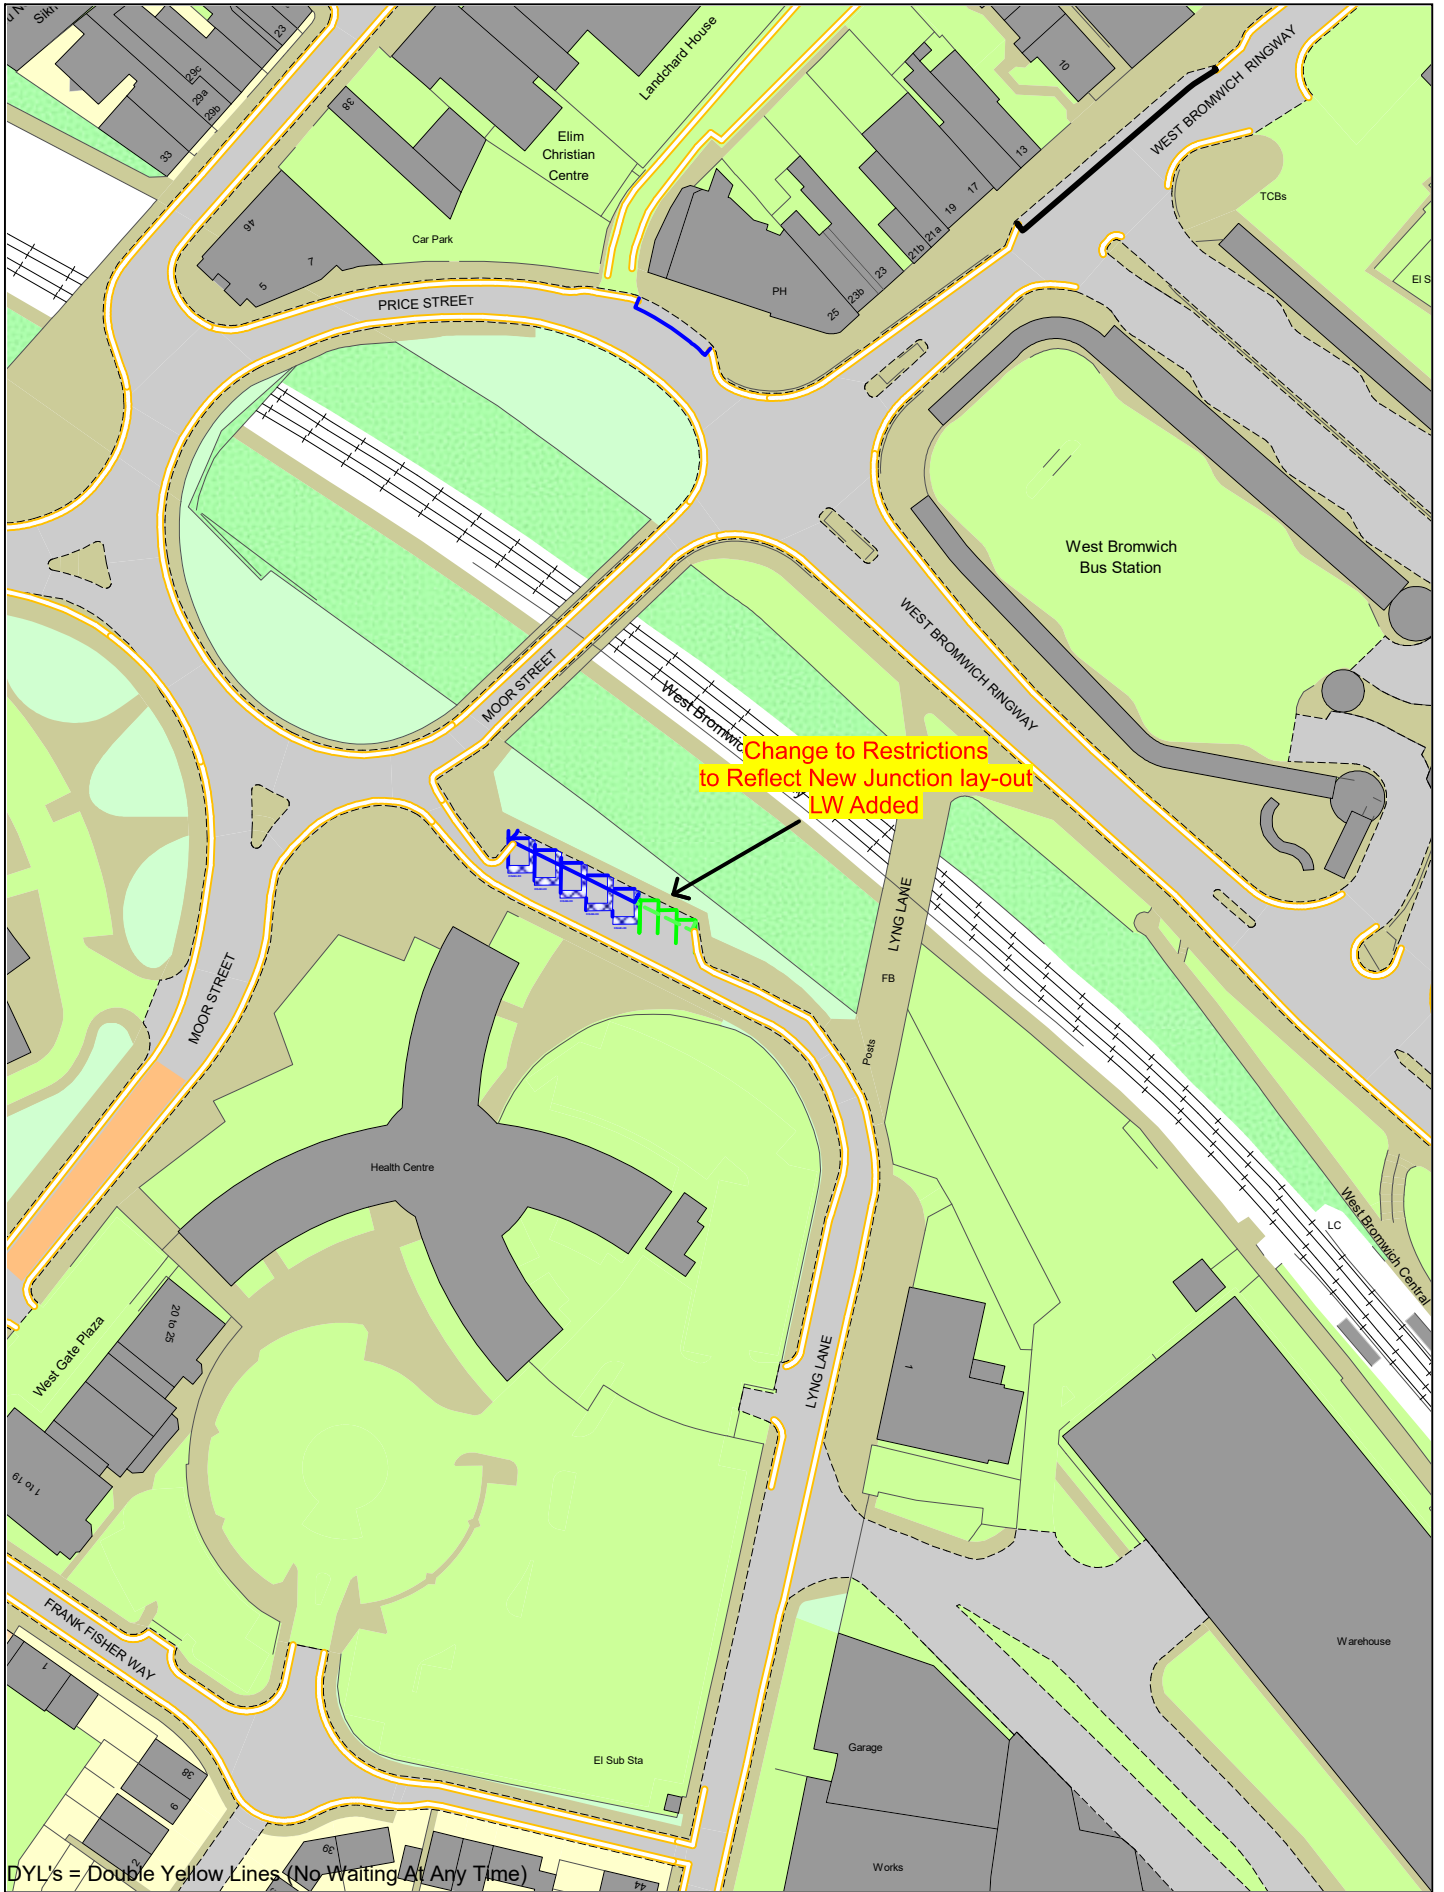


DYL's = Double Yellow Lines (No Waiting At Any Time)

© Crown copyright. All rights reserved
 Sandwell MBC
 Licence No. AC0000824500 2024



Proposed Change to Parking Restrictions Lyng Lane, West Bromwich

SCALE	N. T. S.
DATE	August 2024
DRAWING SET No.	40,318 S/4
DRAWN BY	P. J. W.
	Review No18 WB

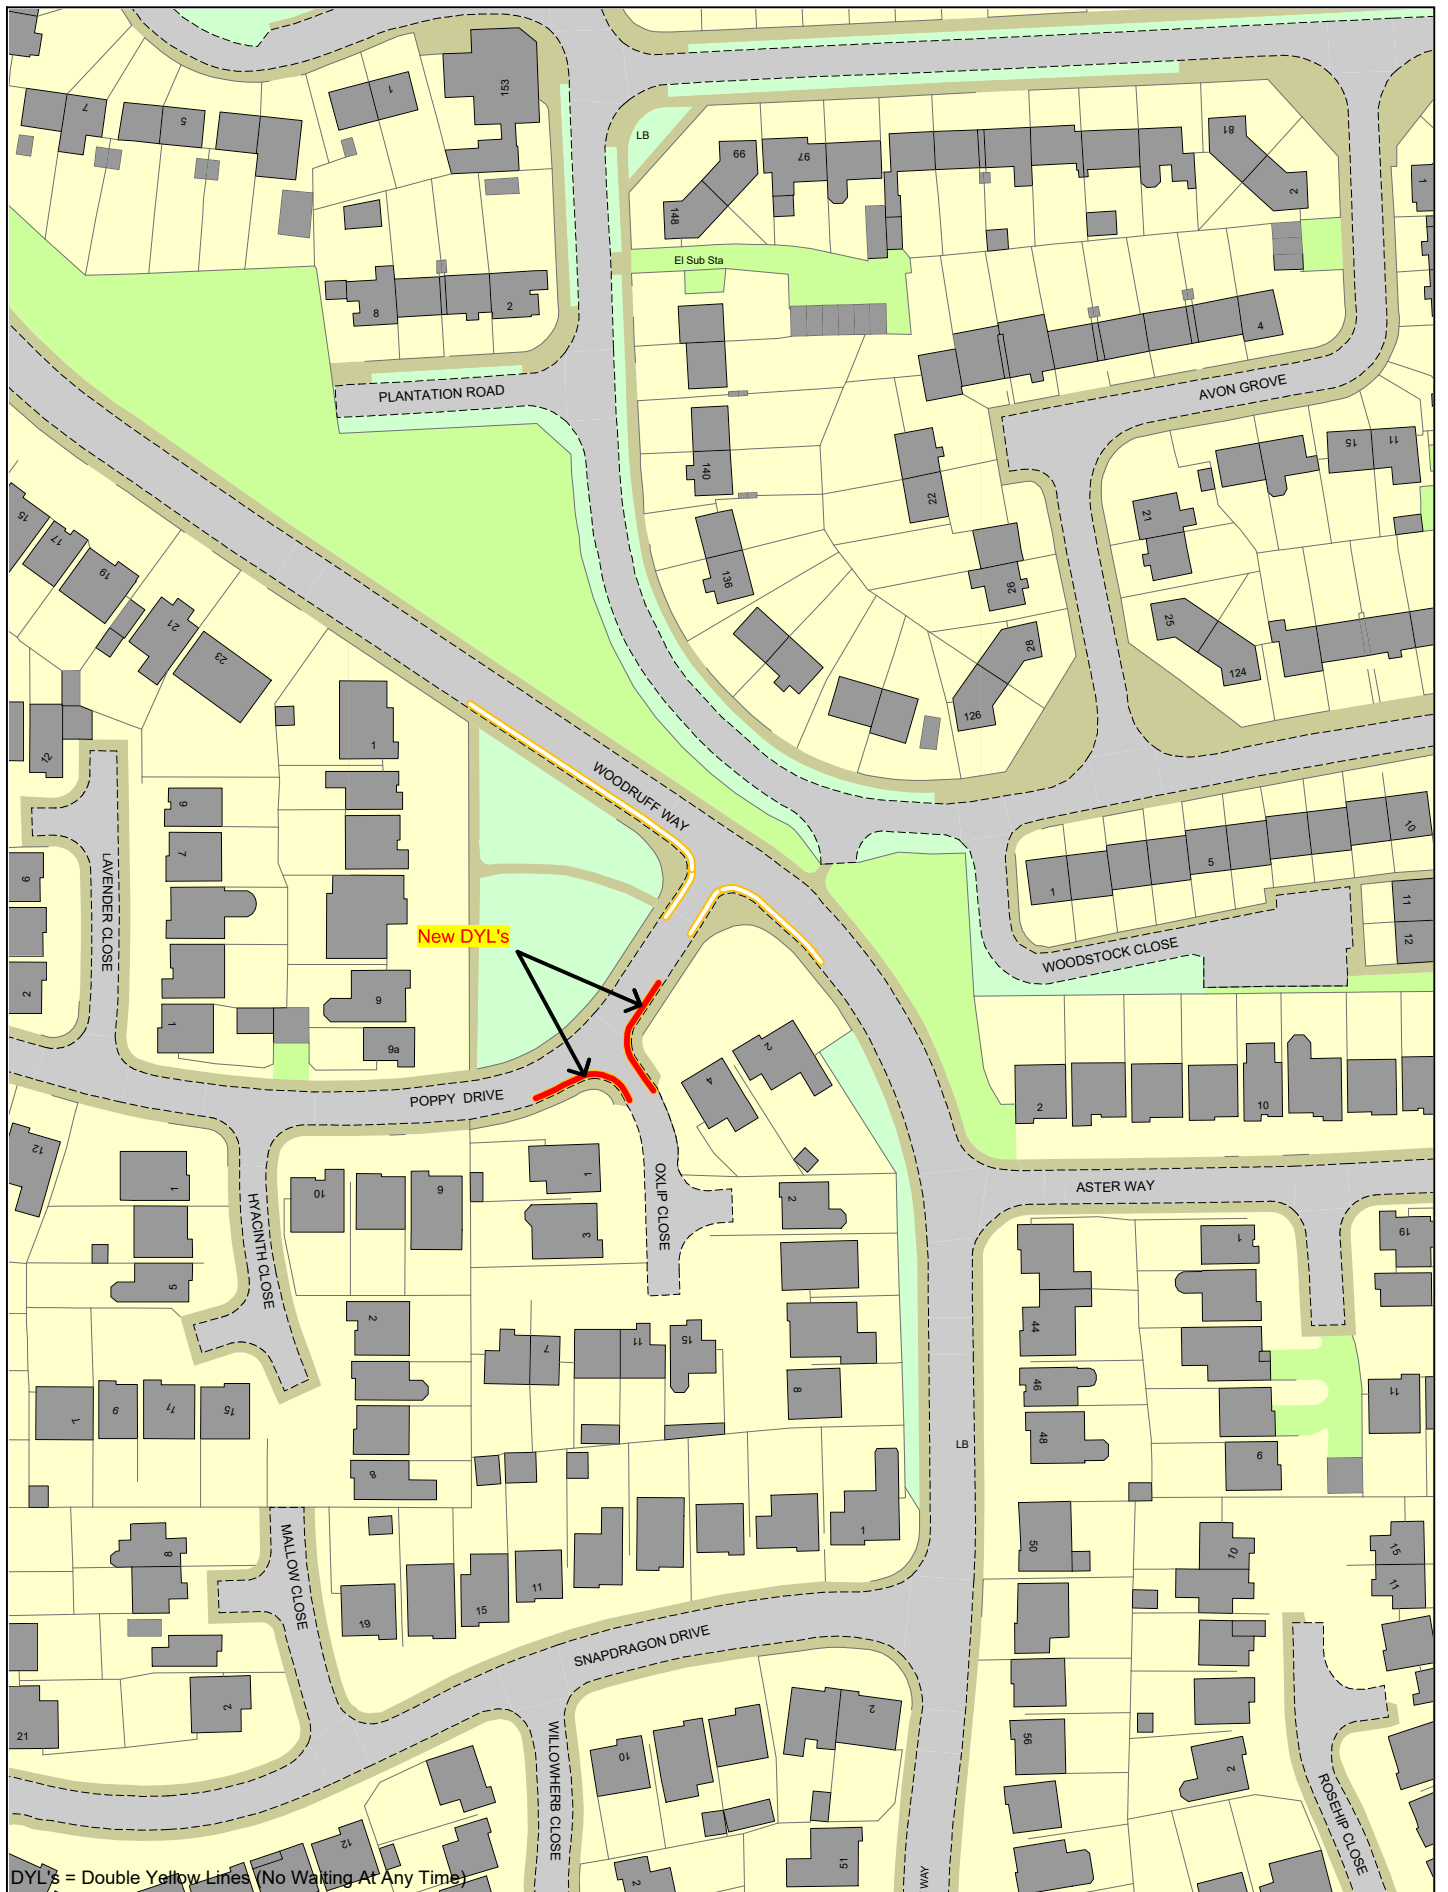


© Crown copyright. All rights reserved
 Sandwell MBC
 Licence No. AC0000824500 2024



Proposed Change to Parking Restrictions Oxlip Close, Walsall

SCALE	N. T. S.
DATE	August 2024
DRAWING SET No.	40,318 S/4
DRAWN BY	P. J. W.
	Review No18 A7

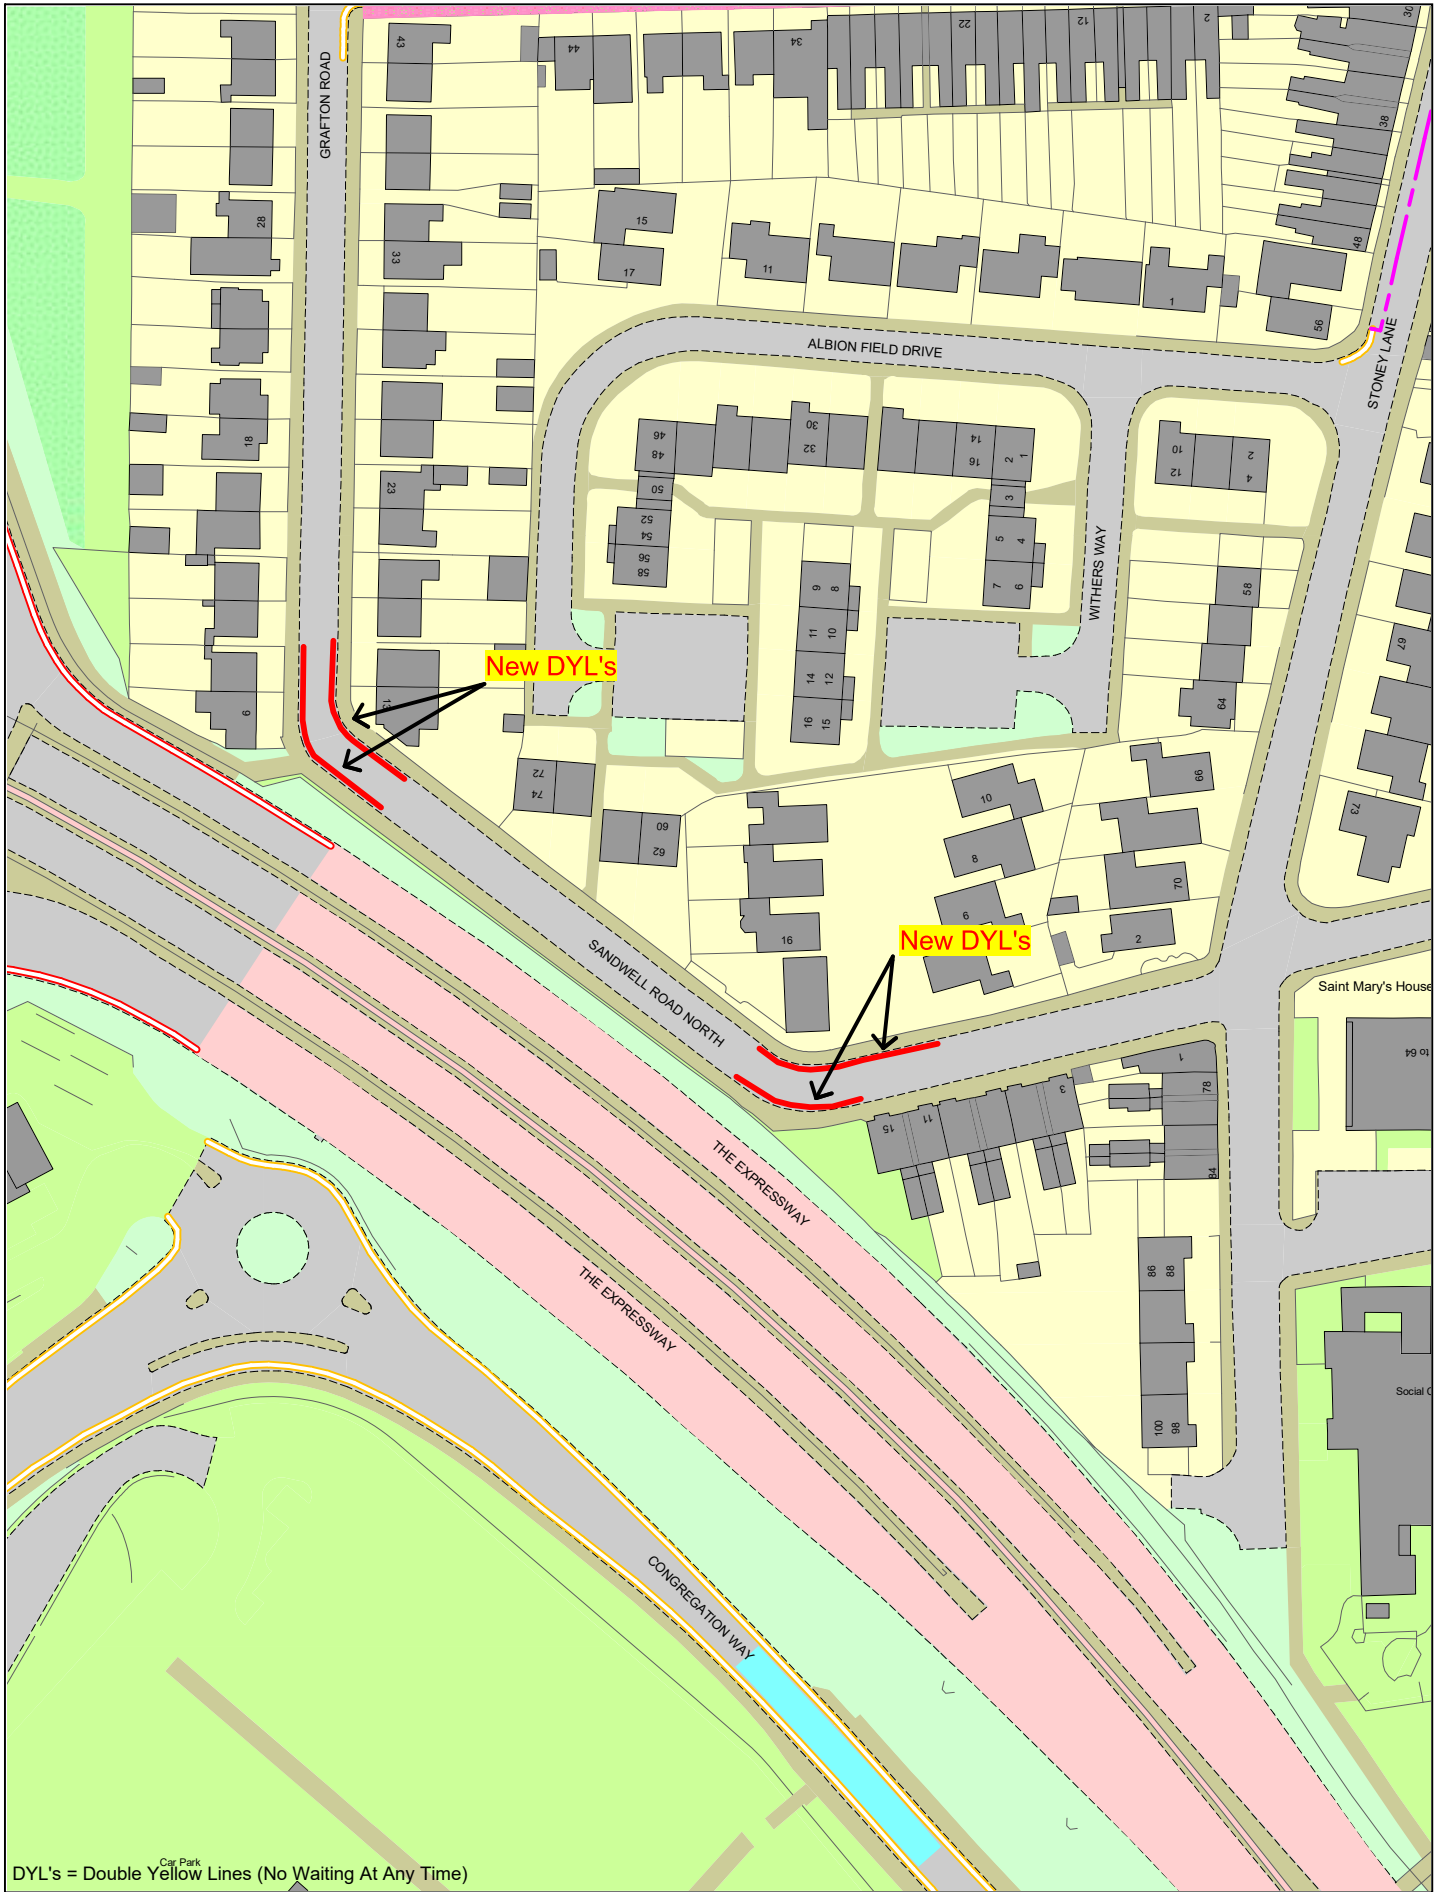


DYL's = Double Yellow Lines (No Waiting At Any Time)

© Crown copyright. All rights reserved
 Sandwell MBC
 Licence No. AC0000824500 2024



Proposed Change to Parking Restrictions Sandwell Road North, West Bromwich

SCALE	N. T. S.
DATE	August 2024
DRAWING SET No.	40,318 S/4
DRAWN BY	P. J. W.
	Review No18 A7

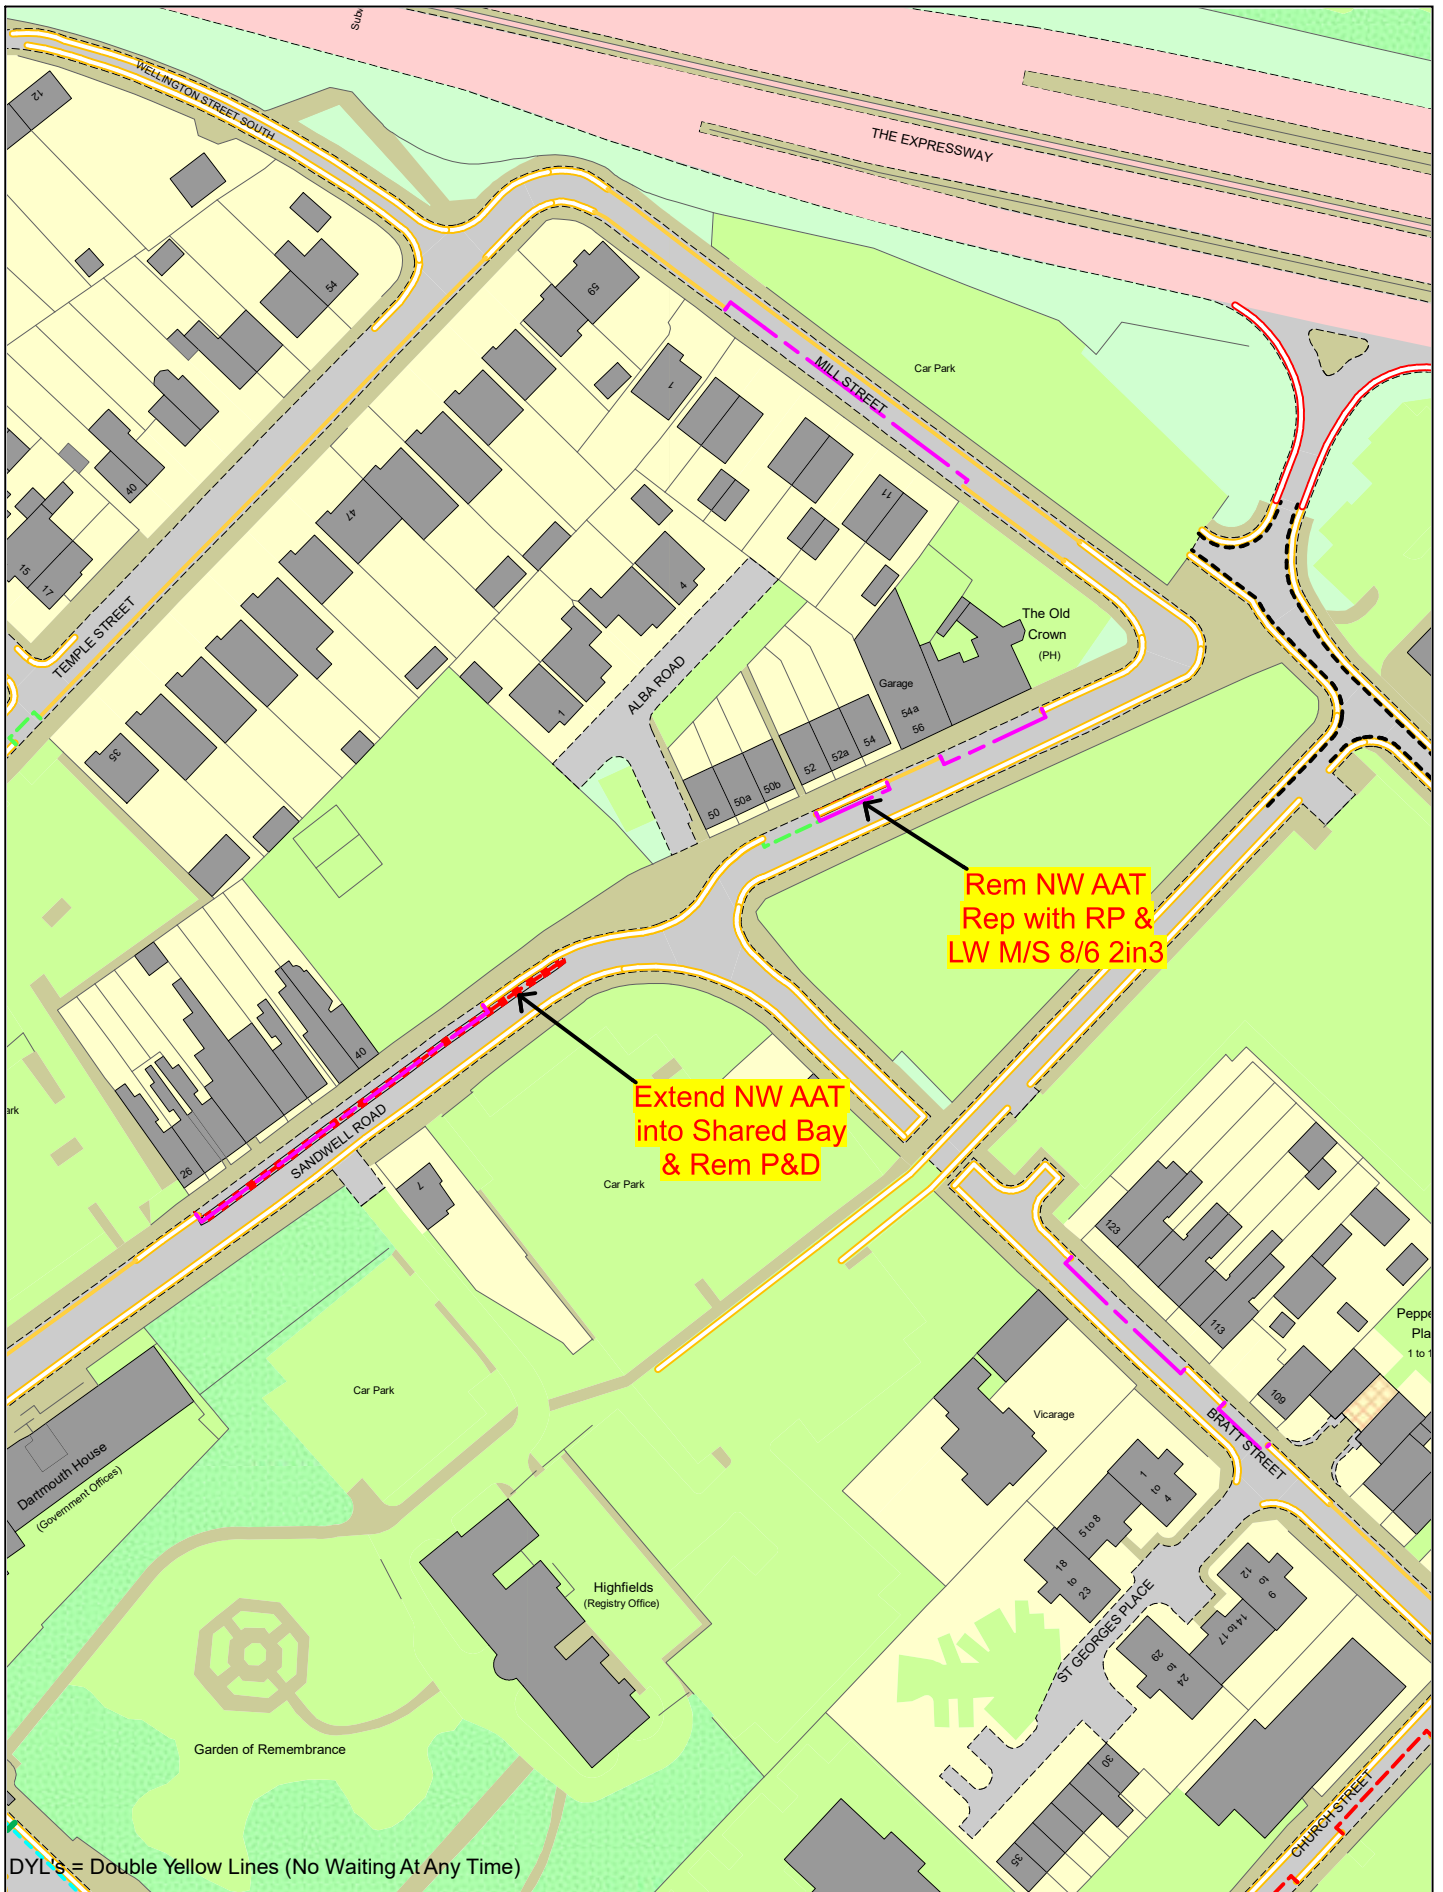


© Crown copyright. All rights reserved
 Sandwell MBC
 Licence No. AC0000824500 2024



Proposed Change to Parking Restrictions Sandwell Road, West Bromwich

SCALE	N. T. S.
DATE	August 2024
DRAWING SET No.	40,318 S/4
DRAWN BY	P. J. W.
	Review No18 WB

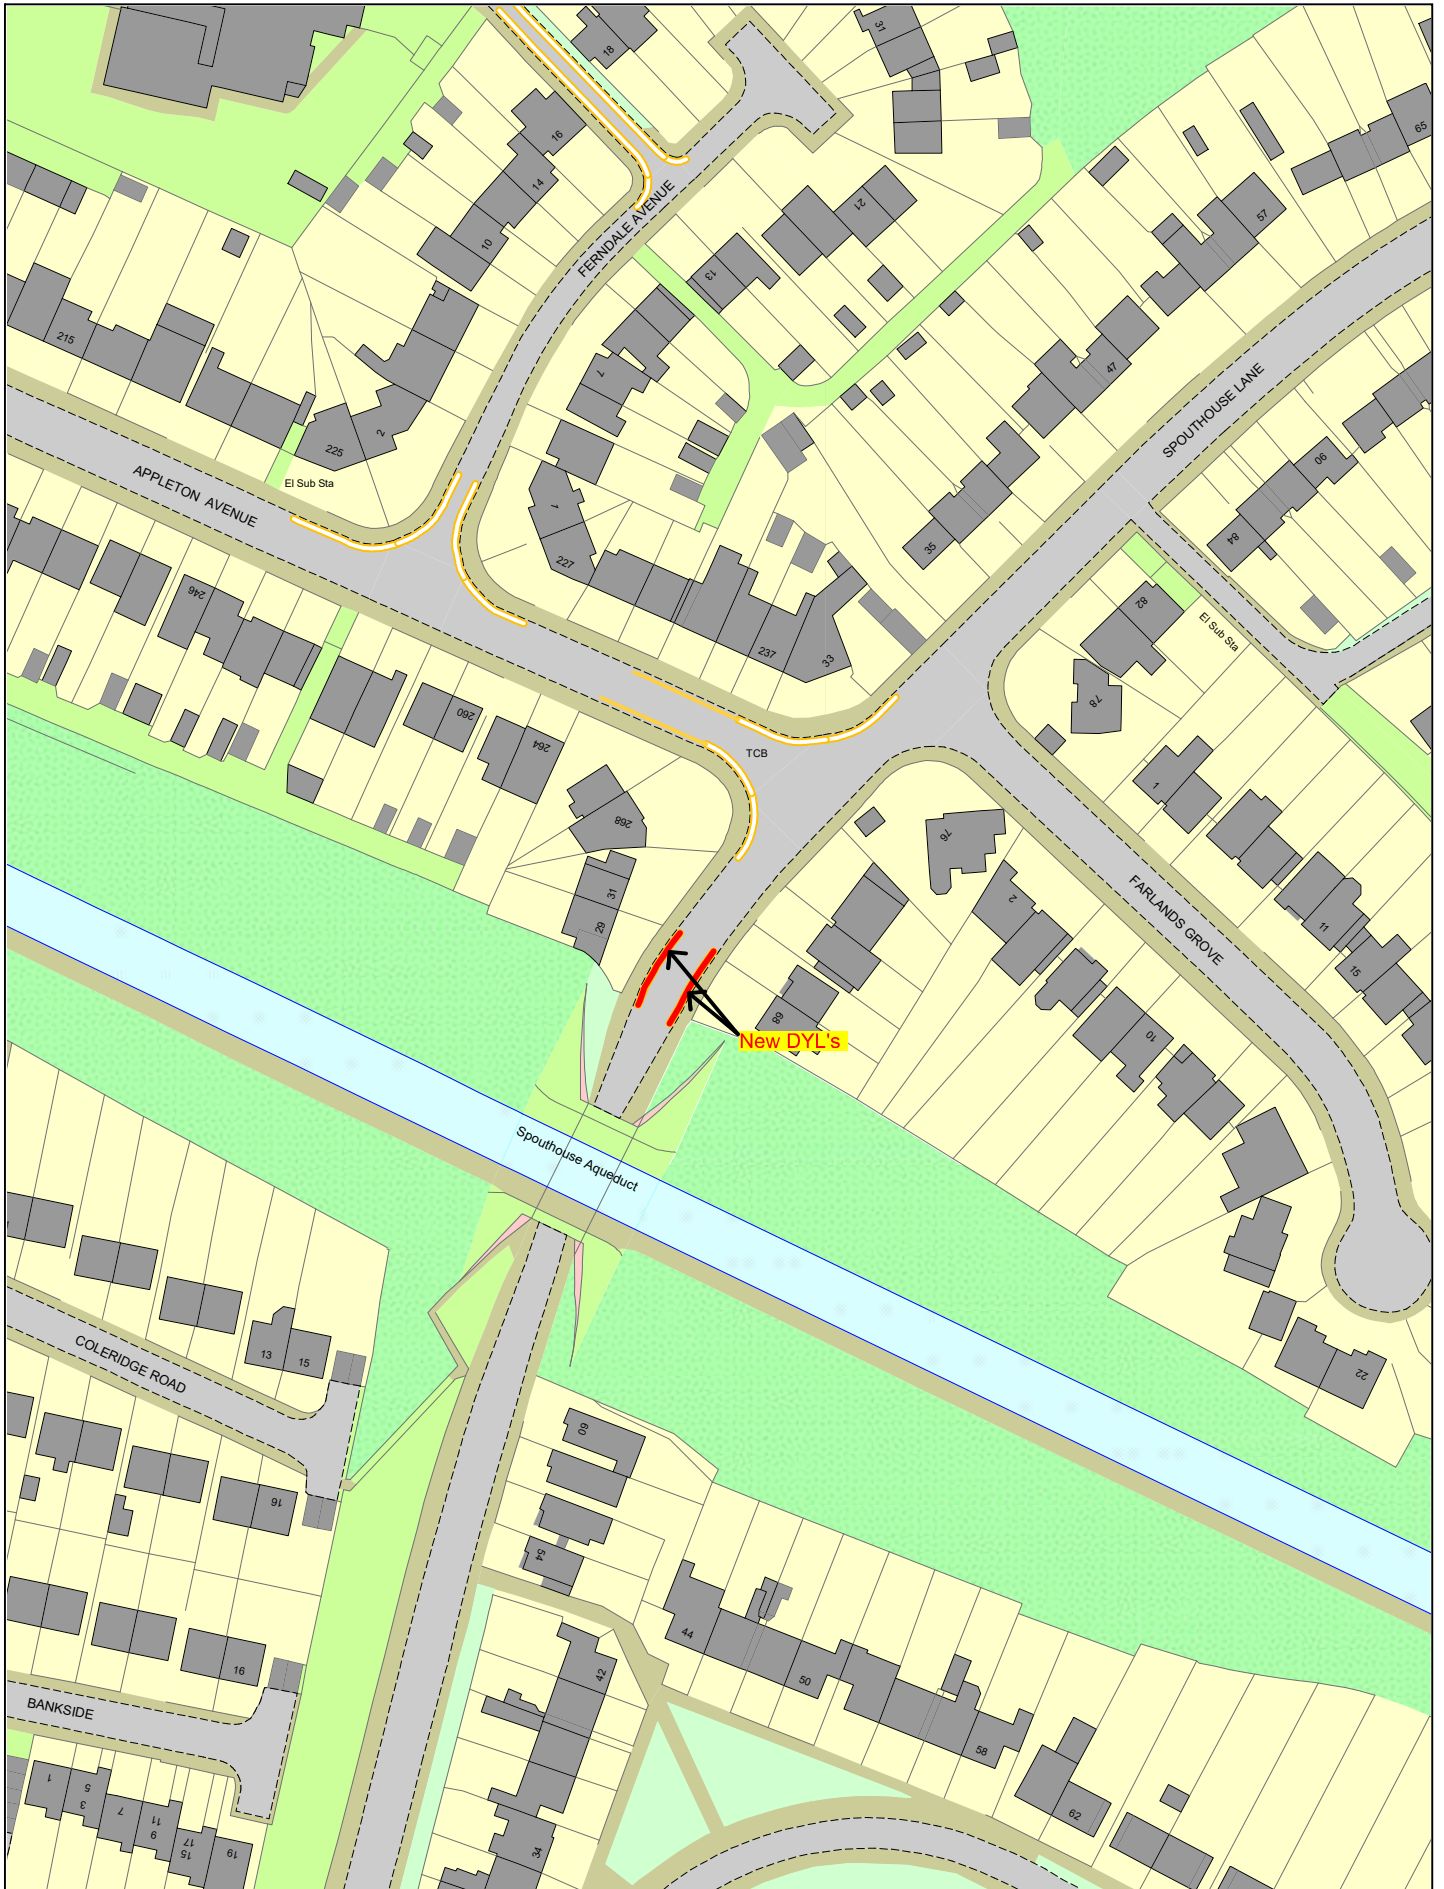

© Crown copyright. All rights reserved
 Sandwell MBC
 Licence No. AC0000824500 2024



Proposed Change to Parking Restrictions Spouthouse Lane, Great Barr

SCALE	N. T. S.
DATE	August 2024
DRAWING SET No.	40,318 S/4
DRAWN BY	P.J. J. W.
	Review No18 A7



DYL's = Double Yellow Lines (No Waiting At Any Time)

© Crown copyright. All rights reserved
 Sandwell MBC
 Licence No. AC0000824500 2024



Proposed Change to Parking Restrictions Tunnel Road, West Bromwich

SCALE	N. T. S.
DATE	August 2024
DRAWING SET No.	40,318 S/4
DRAWN BY	P. J. W.
	Review No18 A7




New DYL's

DYL's = Double Yellow Lines (No Waiting At Any Time)

Proposed Change to Parking Restrictions Vowles Road, West Bromwich

SCALE	N. T. S.
DATE	August 2024
DRAWING SET No.	40,318 S/4
DRAWN BY	P. J. W.
	Review No18 A7

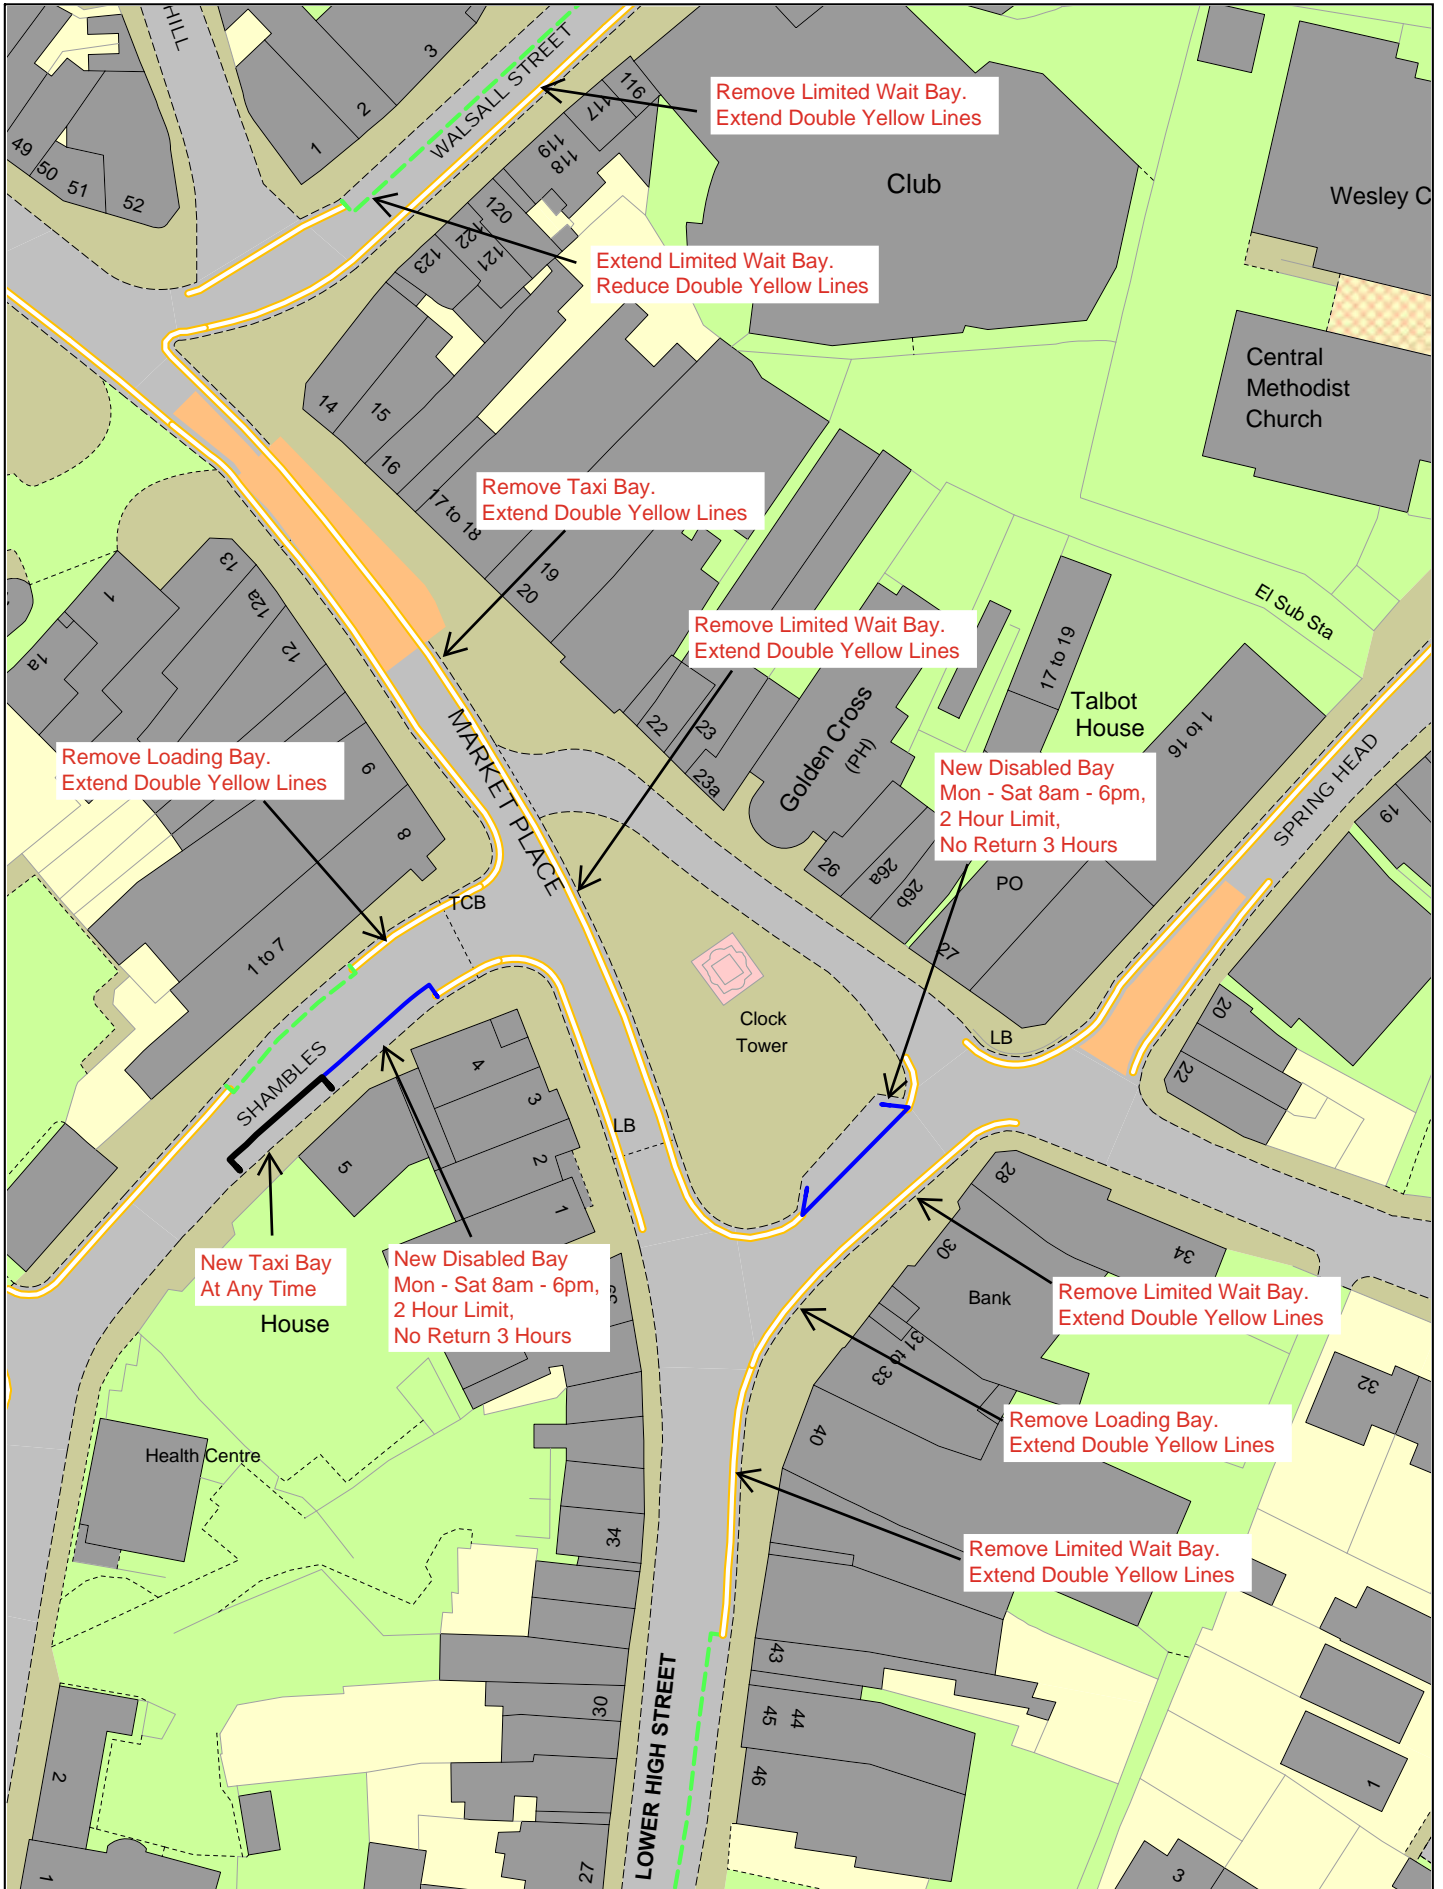

© Crown copyright. All rights reserved Sandwell MBC
Licence No. AC0000824500 2024



Proposed Change To Parking Restrictions Market Place, Spring Head and The Shambles, Wednesbury

SCALE	N.T.S.
DATE	August 2024
DRAWING No.	40318 S/4
DRAWN BY	I.M.



DYL's = Double Yellow Lines (No Waiting At Any Time)

© Crown copyright. All rights reserved
 Sandwell MBC
 Licence No. AC0000824500 2024



Proposed Change to Parking Restrictions Wellington Street, West Bromwich

SCALE	N. T. S.
DATE	August 2024
DRAWING SET No.	40,318 S/4
DRAWN BY	P. J. W.
	Review No18 A7



DYL's = Double Yellow Lines (No Waiting At Any Time)

© Crown copyright. All rights reserved
Sandwell MBC
Licence No. AC0000824500 2024



Proposed Change to Parking Restrictions Willowherb Close, Walsall

SCALE	N. T. S.
DATE	August 2024
DRAWING SET No.	40,318 S/4
DRAWN BY	P. J. W.
	Review No18 A7