

LOCATION PLAN

Albert Road
Oldbury

The Wernley
(PH)

WOLVERHAMPTON ROAD

ALBERT ROAD

Existing double
yellow lines


18

Propose to extend double
yellow lines by 6.5m on
the east side of Albert
Road.

1

© Crown copyright and database rights 2012
Ordnance Survey Licence No 100032119

IMPORTANT
The Contractor will be responsible
for setting out the work.
All dimensions must be obtained
from or checked on site.
Figured dimensions to be used in
preference to scale.

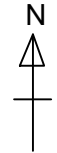

ASSISTANT DIRECTOR
HIGHWAY SERVICES
Mervyn Bartlett
Sandwell Council House
Froeth Street, Oldbury
West Midlands, B69 3DE
Website : www.sandwell.gov.uk

PROJECT
Proposal for double
yellow line extension

LOCATION
Albert Road, Oldbury

DRAWING TITLE
Proposal to extend double
yellow lines - Albert Road,
Oldbury


SCALE Not to scale

ISSUED BY S Chadwick

DATE 19th Aug 2024

DRAWN BY Sharon Lang

DRAWING No 43457 S/4

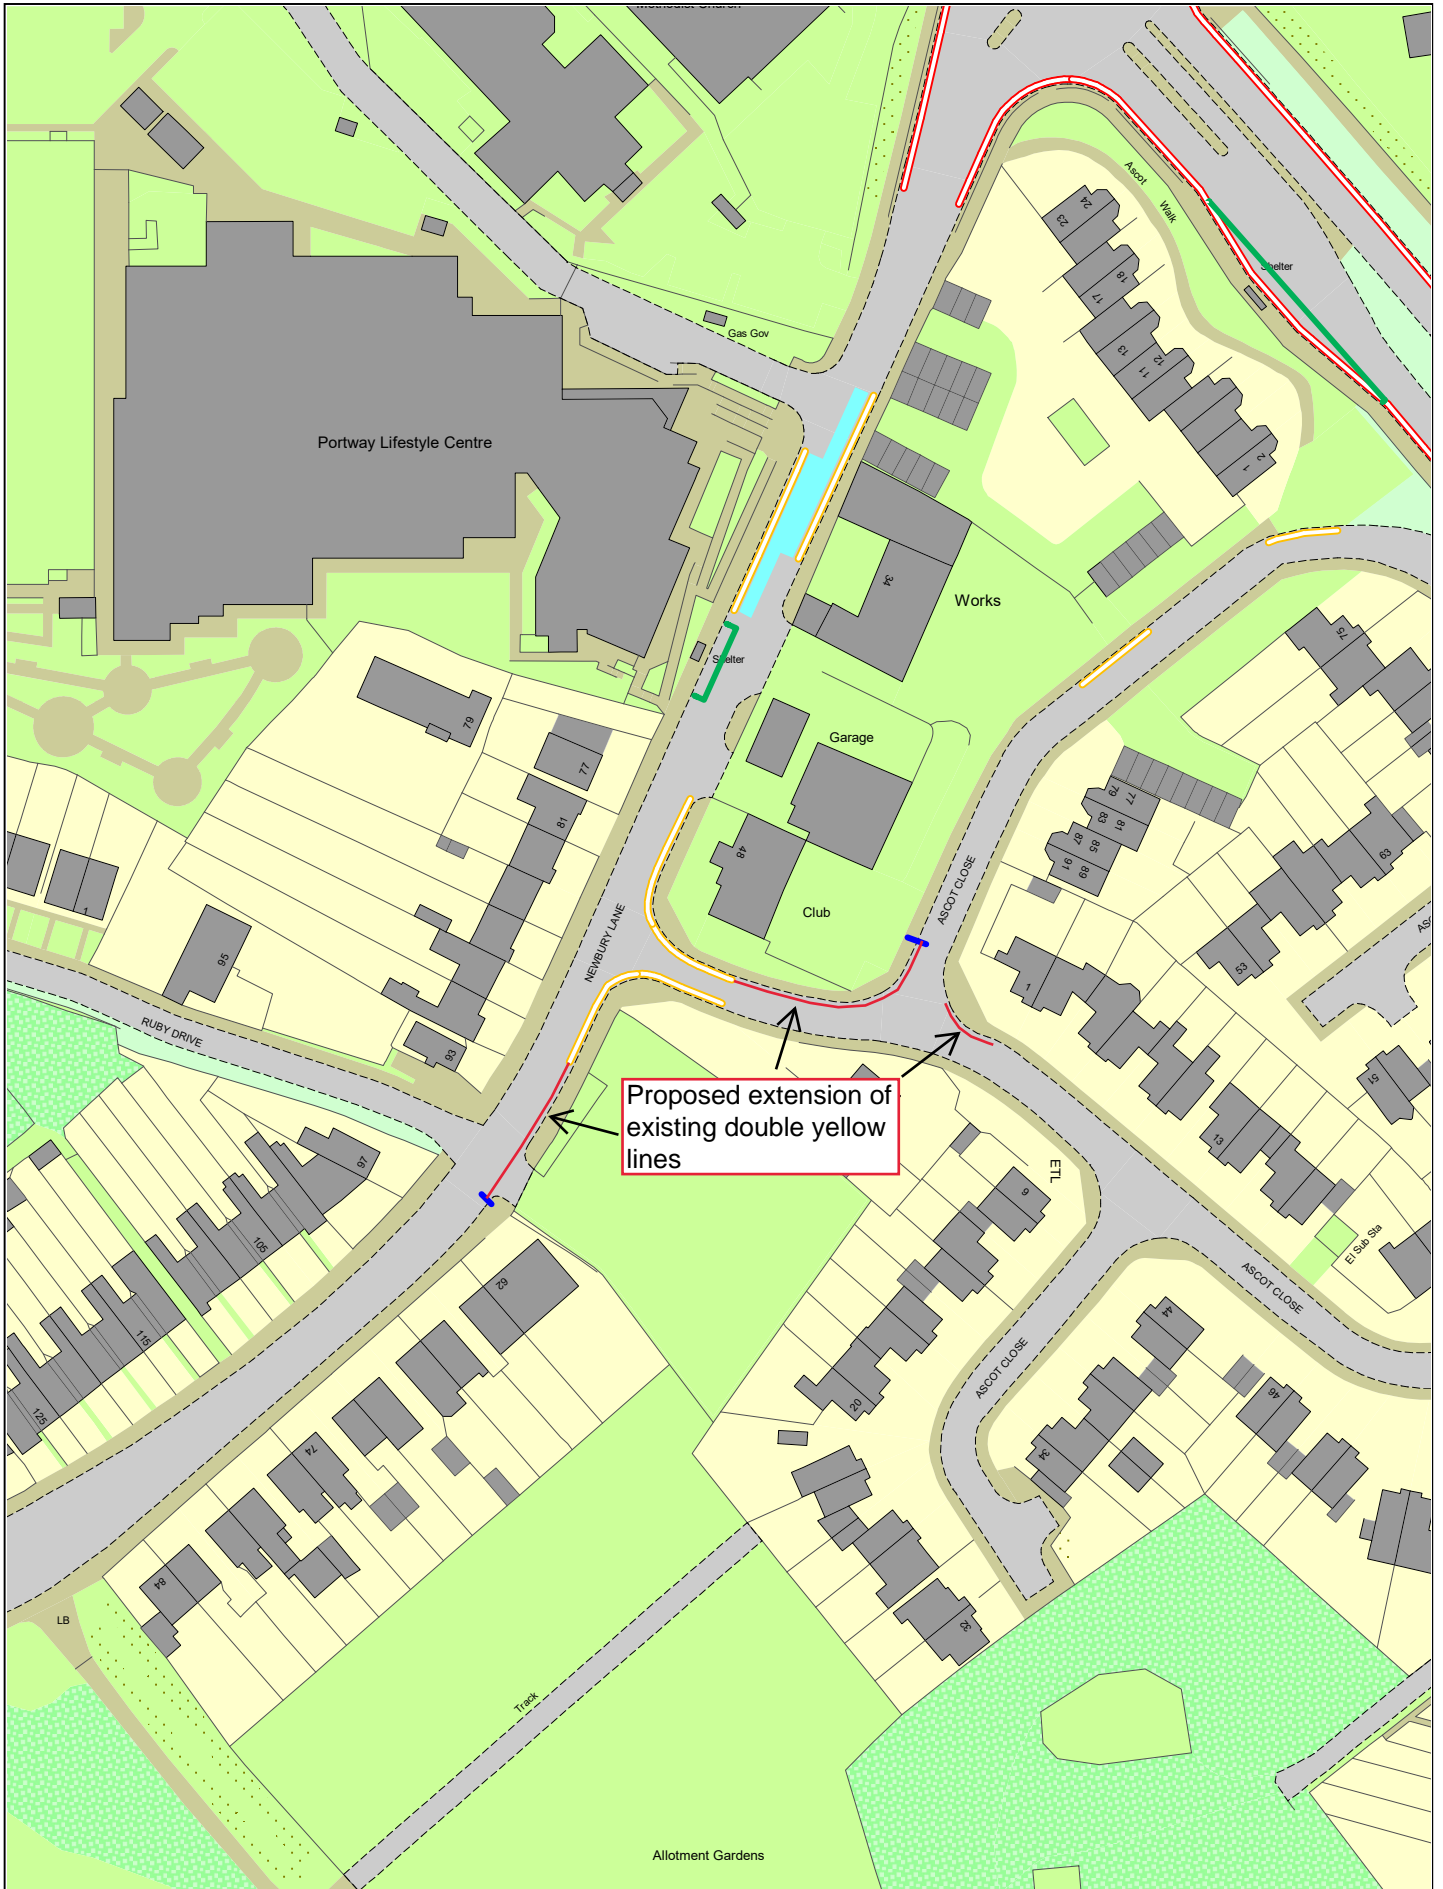

© Crown copyright. All rights reserved
 Sandwell MBC
 Licence No. AC0000824500



Ascot Close/Newbury Lane, Oldbury Extend Existing DYL's

SCALE	N. T. S.
DATE	August 2024
DRAWING No.	43454 S/4
DRAWN BY	MGM
	Review No19 A5



Introduction of No Waiting At Any Time

© Crown copyright. All rights reserved
 Sandwell MBC
 Licence No. AC0000824500 2024



City Road junction with Poplar Avenue DYL's on Junction

SCALE	N. T. S.
DATE	August 2024
DRAWING No.	43454 S/4
DRAWN BY	MGM
	Reviw No19 A5



Proposed extension of
No Waiting At Any
Time restriction

© Crown copyright. All rights reserved
Sandwell MBC
Licence No. AC0000824500 2024



Cross Street, Blackheath Fill gap north side DYL's

SCALE	N. T. S.
DATE	August 2024
DRAWING No.	43454 S/4
DRAWN BY	MGM
	Review No19 A5




Proposed extension of existing double yellow lines

© Crown copyright. All rights reserved
Sandwell MBC
Licence No. AC 0000824500 2024



Darby Street, Old Hill. Extend existing NW AAT south from Sturman Drive

SCALE	N. T. S.
DATE	August 2024
DRAWING No.	43454 S4
DRAWN BY	MGM
	Review No19 A5

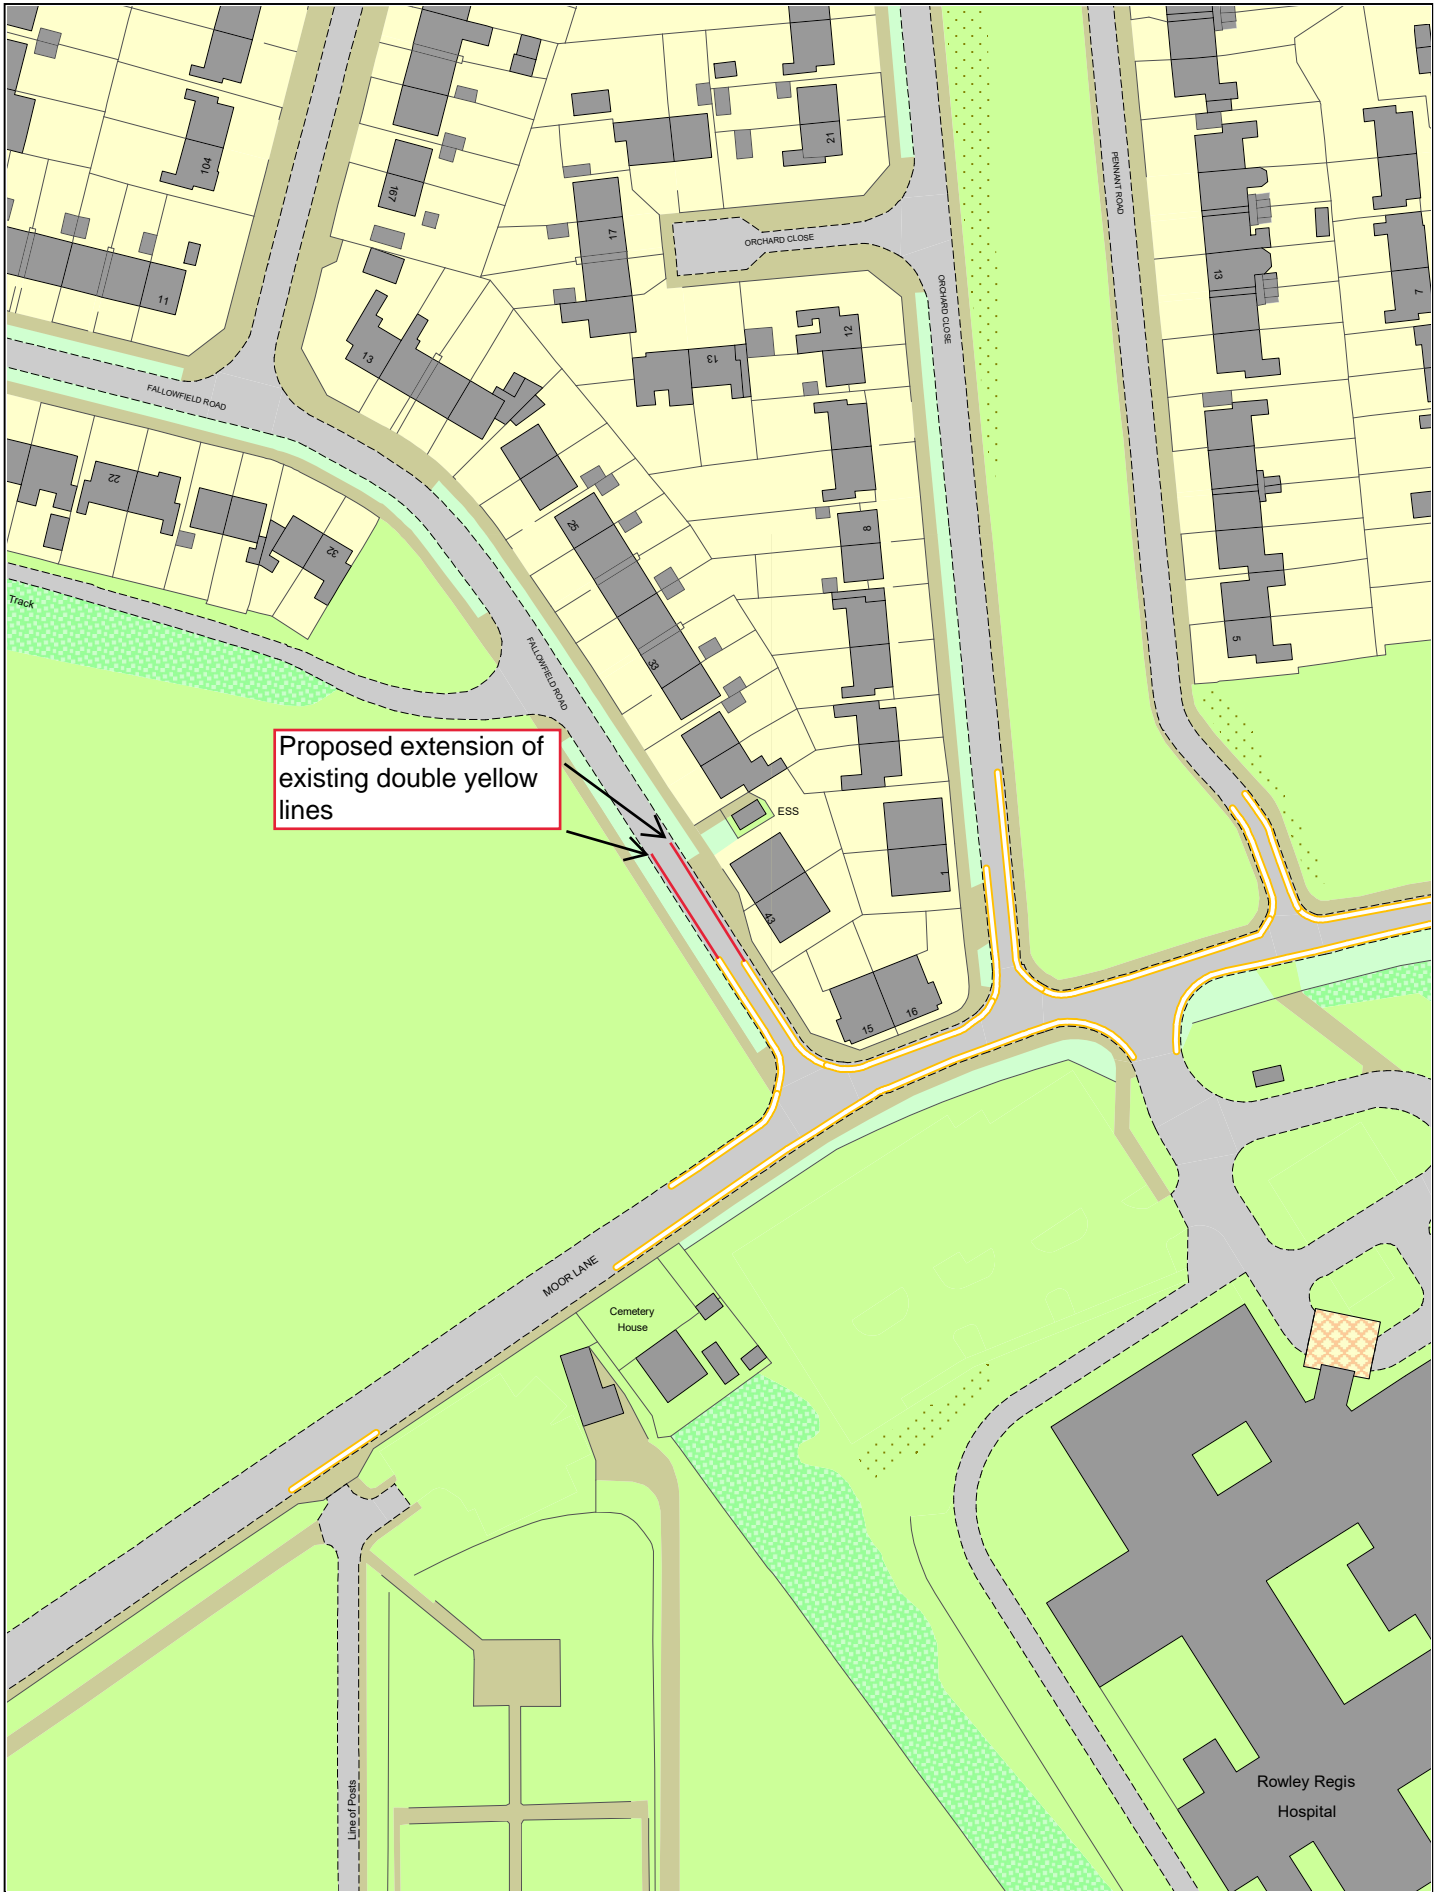

Proposed extension of existing double yellow lines

© Crown copyright. All rights reserved
Sandwell MBC
Licence No. AC0000824500 2024



Fallowfield Road, Rowley Regis extend dyl's both sides to cover 41

SCALE	N. T. S.
DATE	August 2024
DRAWING No.	43454 S/4
DRAWN BY	MGM
	Review No19 A5



Proposed extension of existing double yellow lines

© Crown copyright. All rights reserved
 Sandwell MBC
 Licence No. AC0000824500 2024



Haden Park Road, Cradley Heath extend DYL's to cover No9

SCALE	N. T. S.
DATE	August 2024
DRAWING No.	43454 S/4
DRAWN BY	MGM
	Review No19 A5




Proposed extension on exiting double yellow lines

© Crown copyright. All rights reserved
 Sandwell MBC
 Licence No. AC0000824500 2024



Highfield Crescent, Rowley Regis extend dyl's along narrow part

SCALE	N. T. S.
DATE	August 2024
DRAWING No.	43454 S/4
DRAWN BY	MGM
	Review No19 A5

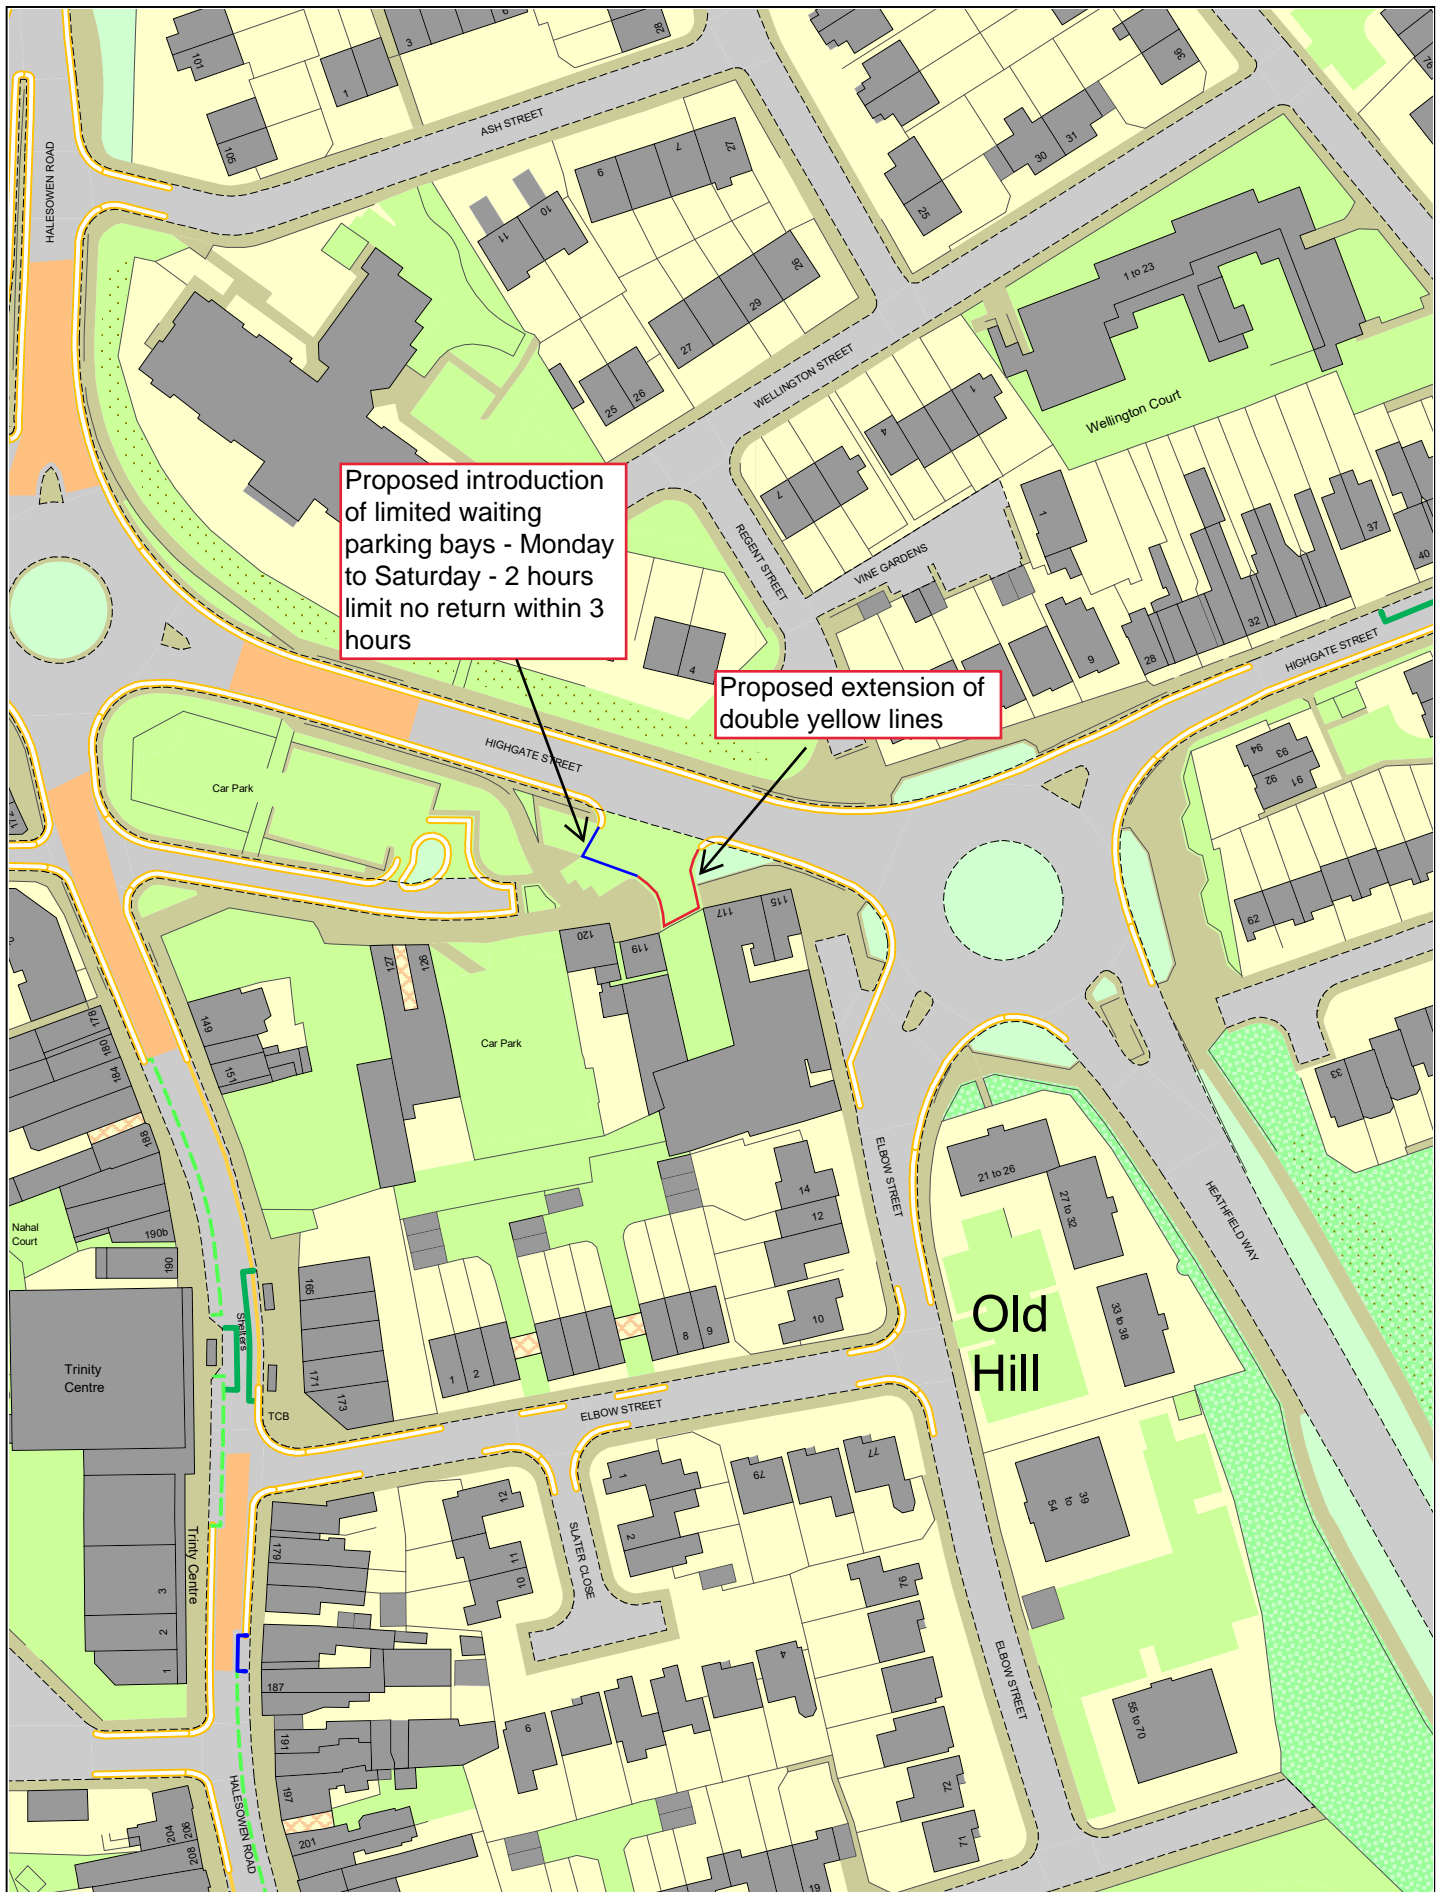

Proposed introduction of limited waiting parking bays - Monday to Saturday - 2 hours limit no return within 3 hours

Proposed extension of double yellow lines

© Crown copyright. All rights reserved
Sandwell MBC
Licence No. AC0000824500 2024



Highgate Street, Old Hill Limited Waiting M/S 8/6 2in3

SCALE	N. T. S.
DATE	August 2024
DRAWING No.	43454 S/4
DRAWN BY	MGM
	Review No19 A5

MOUSESW



Proposed extension to existing double yellow lines

© Crown copyright. All rights reserved
 Sandwell MBC
 Licence No. AC0000824500 2024



Highland Road, Cradley Heath extend dyl's from Halesowen St

SCALE	N. T. S.
DATE	August 2024
DRAWING No.	43454 S/4
DRAWN BY	MGM
	Review No19 A5




© Crown copyright. All rights reserved
 Sandwell MBC
 Licence No. AC0000824500 2024



Hoylake Drive, Rowley Regis Extend DLY'S to cover 1-7

SCALE	N. T. S.
DATE	August 2024
DRAWING No.	43454 S/4
DRAWN BY	MGM
	Review No19 A5

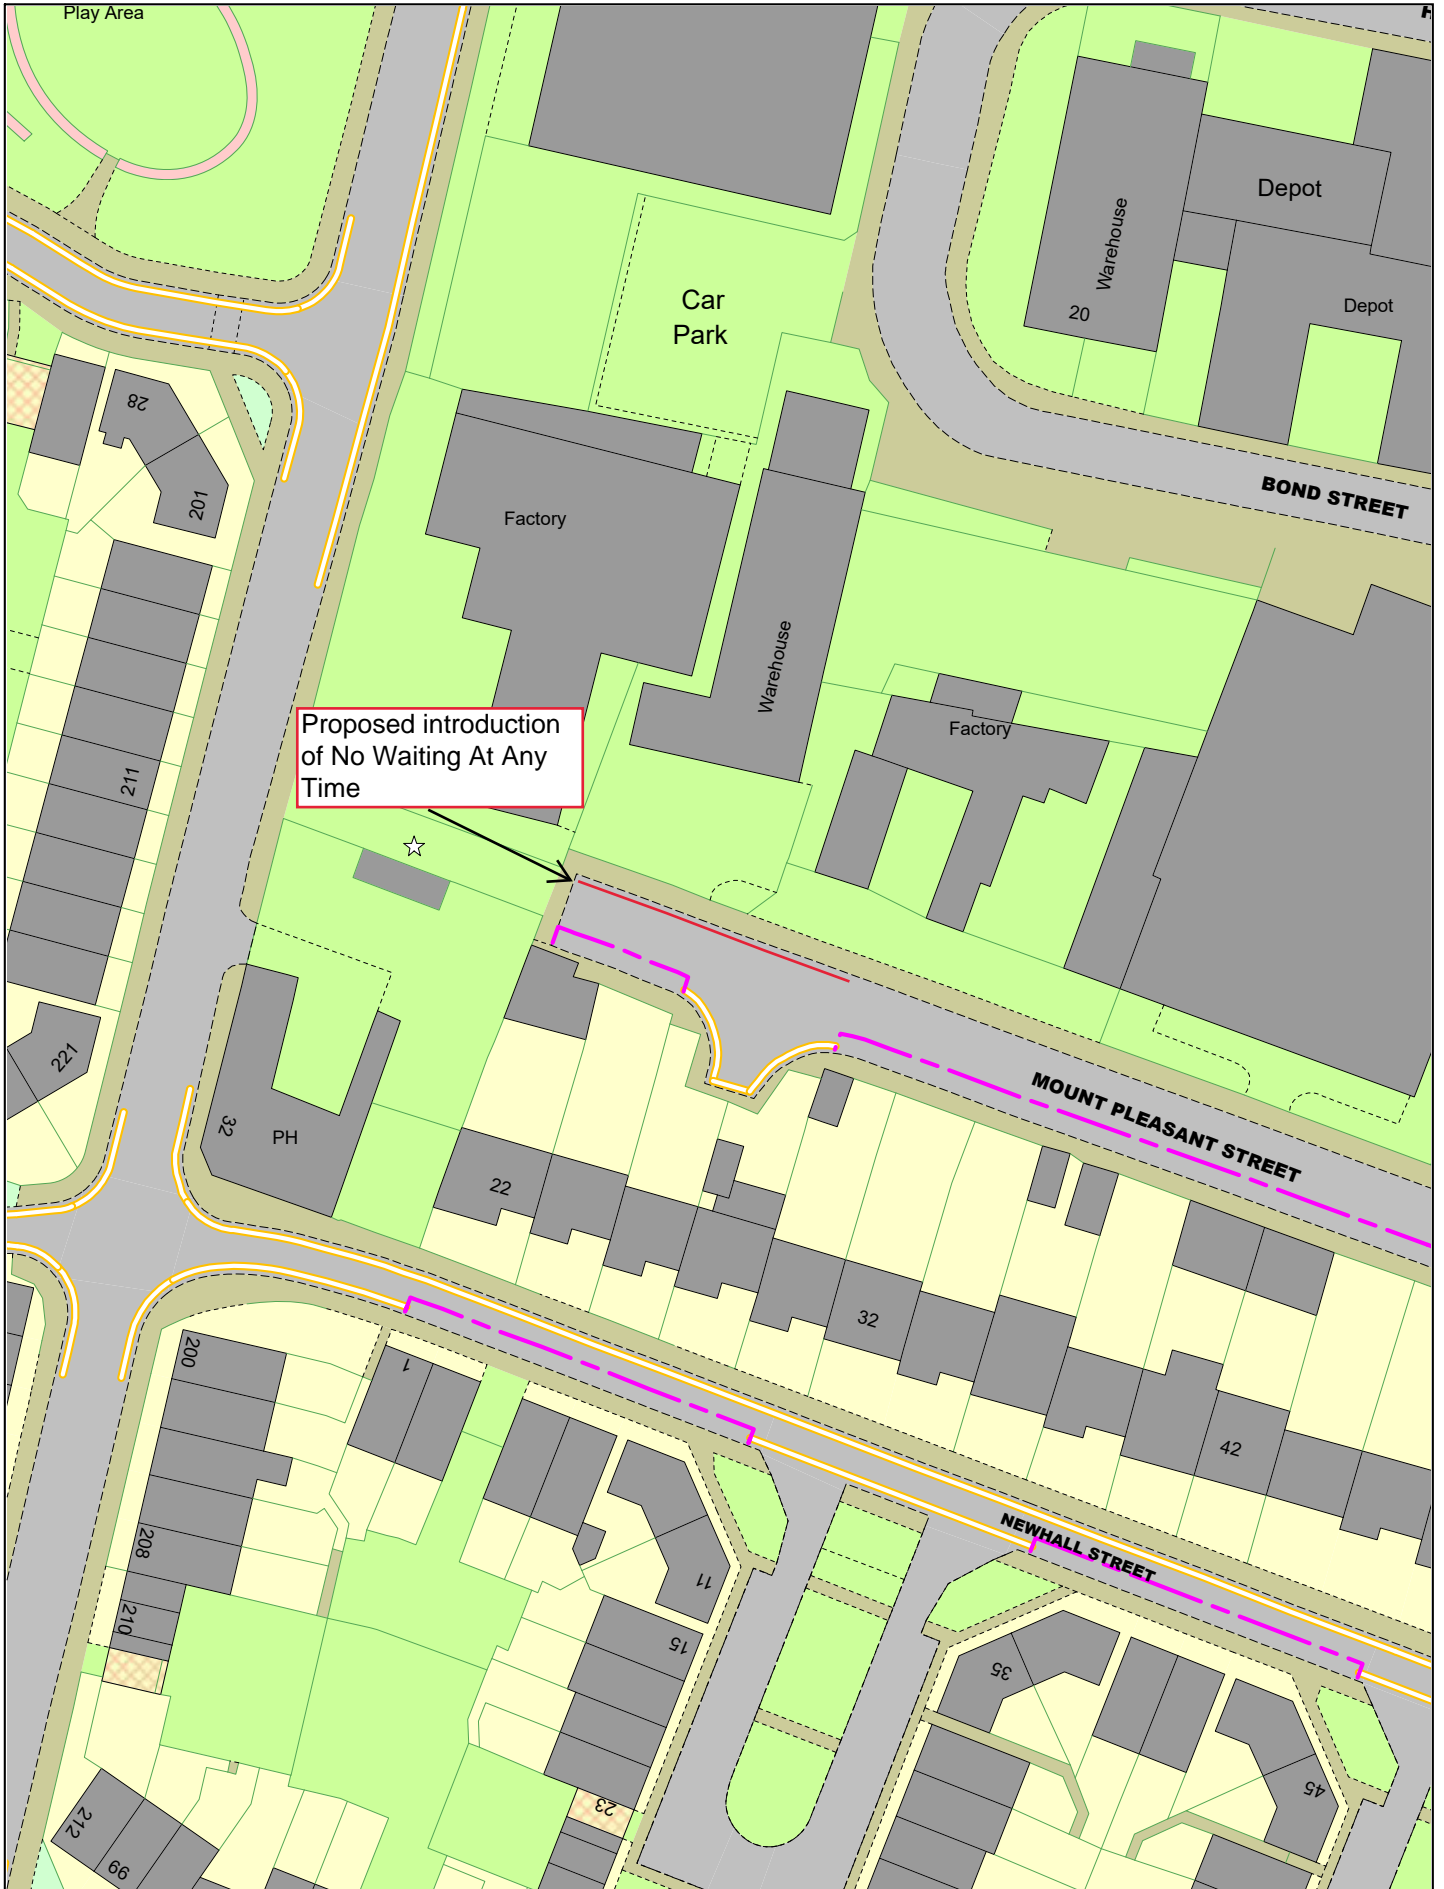

© Crown copyright. All rights reserved Sandwell MBC
 Licence No. AC0000824500 2024



Mount Pleasant Street, West Bromwich Proposed introduction of No Waiting At Any Time

SCALE	NTS
DATE	August 2024
DRAWING No.	43454 S/4
DRAWN BY	MGM



© Crown copyright and database rights 2012
 Ordnance Survey Licence No 100032119

IMPORTANT
 The Contractor will be responsible for setting out the work. All dimensions must be obtained from or checked on site. Figured dimensions to be used in preference to scale.



ASSISTANT DIRECTOR
 HIGHWAY SERVICES
 Mervyn Bartlett
 Sandwell Council House
 Freeth Street, Oldbury
 West Midlands, B69 3DE
 Website : www.sandwell.gov.uk

PROJECT
 Proposal for double yellow lines

LOCATION
 Myrtle Terrace, Tipton

DRAWING TITLE
 Myrtle Terrace, Tipton
 Proposal for Double Yellow Lines - Plan 1


SCALE | Not to scale

ISSUED BY | S Chadwick

DATE | 20th Aug 2024

DRAWN BY | Sharon Lang

DRAWING No | 43459 S/4

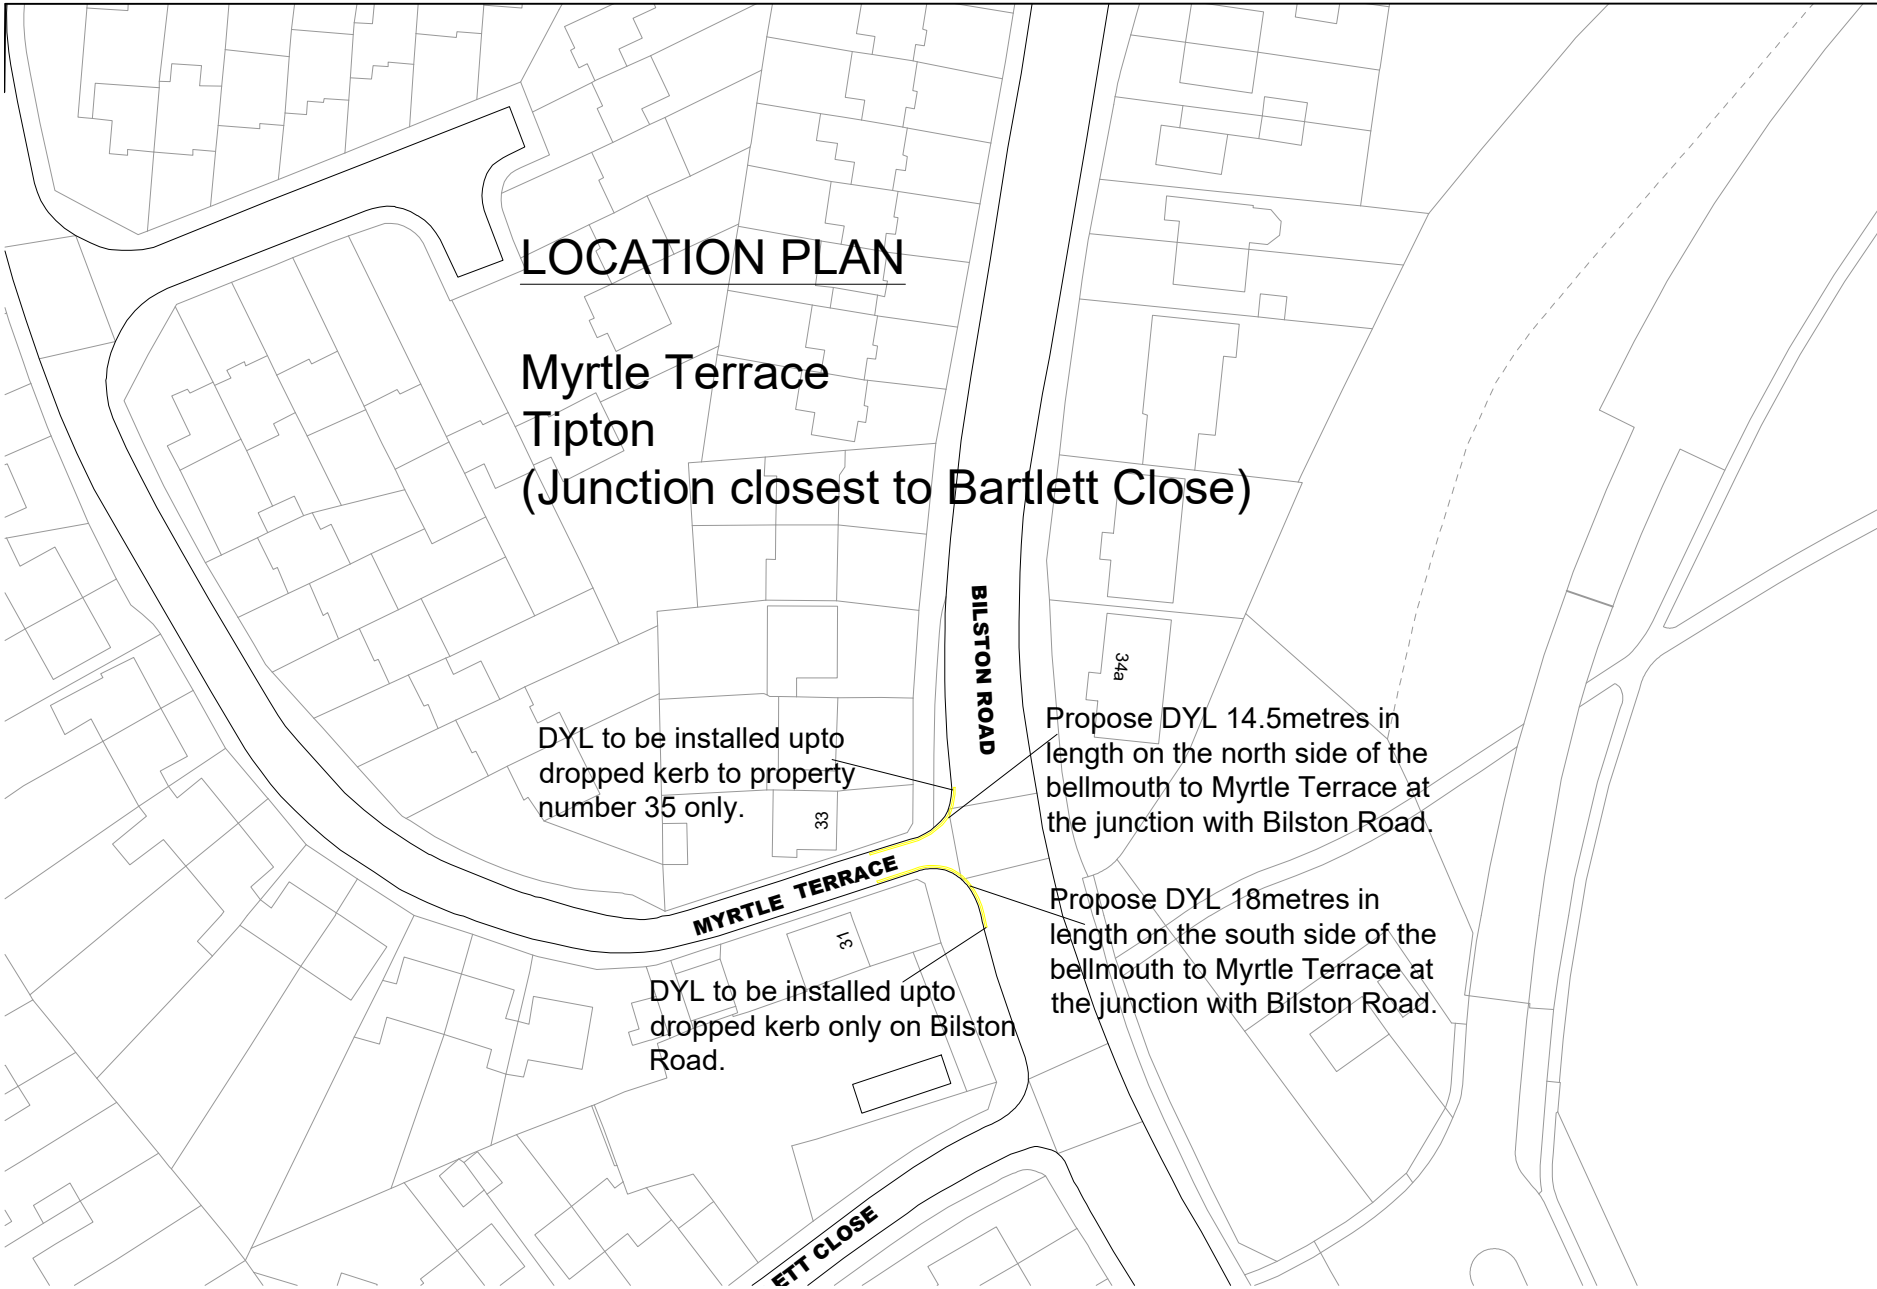

© Crown copyright and database rights 2012
 Ordnance Survey Licence No 100032119

IMPORTANT
 The Contractor will be responsible for setting out the work. All dimensions must be obtained from or checked on site. Figured dimensions to be used in preference to scale.



**ASSISTANT DIRECTOR
 HIGHWAY SERVICES**
 Mervyn Bartlett
 Sandwell Council House
 Freeth Street, Oldbury
 West Midlands, B69 3DE
 Website : www.sandwell.gov.uk

PROJECT
 Proposal for double yellow lines

LOCATION
 Myrtle Terrace, Tipton

DRAWING TITLE
 Myrtle Terrace, Tipton
 Proposal for Double Yellow Lines - Plan 2

SCALE Not to scale

ISSUED BY S Chadwick

DATE 20th Aug 2024

DRAWN BY Sharon Lang

DRAWING No 43460 S/4



Proposed extension of
existing No Waiting At
Any Time

© Crown copyright. All rights reserved Sandwell MBC
Licence No. AC0000824500 2024



Park Avenue, Rowley Regis extend dyl's from Junction of Hanover road

SCALE	N. T. S.
DATE	August 2024
DRAWING No.	43454 S/4
DRAWN BY	MGM
	Review No19 A5

LOCATION PLAN

Poplar Close
Tividal

Proposal to extend the double yellow lines on the east side of Poplar Close. Extend by 30metres upto the turning circle to replicate the west side.

POPLAR CLOSE

35

POPLAR AVENUE

© Crown copyright and database rights 2012
Ordnance Survey Licence No 100032119

IMPORTANT
The Contractor will be responsible for setting out the work. All dimensions must be obtained from or checked on site. Figured dimensions to be used in preference to scale.



ASSISTANT DIRECTOR
HIGHWAY SERVICES
Mervyn Bartlett
Sandwell Council House
Freeth Street, Oldbury
West Midlands, B69 3DE
Website : www.sandwell.gov.uk

PROJECT
Proposal to extend Double Yellow Lines

LOCATION
Poplar Close, Tivdale

DRAWING TITLE
Poplar Close, Tivdale - Proposal to extend Double Yellow Lines

SCALE Not to scale

ISSUED BY S Chadwick

DATE 20th Aug 2024

DRAWN BY Sharon Lang

DRAWING No 43462 S/4



© Crown copyright. All rights reserved
 Sandwell MBC
 Licence No. AC0000824500 2024



Powke Lane, Rowley Regis Proposed introduction of DYL's

SCALE	N. T. S.
DATE	August 2024
DRAWING No.	43454 S/4
DRAWN BY	MGM
	Review No19 A5



Proposed new layout of school marking restrictions

Current No Waiting At Any Time to be revoked to facilitate this order

© Crown copyright. All rights reserved
Sandwell MBC
Licence No. AC0000824500 2024



Regent Road, Rowley Regis.
Extend existing school entrance markings from Regent Road into Barncroft Road

SCALE	N. T. S.
DATE	August 2024
DRAWING No.	43454 S/4
DRAWN BY	MGM
	Review No19 A5



© Crown copyright. All rights reserved Sandwell
 MBC Licence No. AC0000824500 2024



Proposed Introduction of parking restrictions on Regis Heath Road, Blackheath

SCALE	N. T. S.
DATE	August 2024
DRAWING No	43454 S/4
DRAWN BY	MGM



Proposed extension of
existing No Waiting At
Any Time

© Crown copyright. All rights reserved
Sandwell MBC
Licence No. AC0000824500 2024



Regis Road, Blackheath Proposed extension to existing DYL's

SCALE	N. T. S.
DATE	August 2024
DRAWING No.	43454 S/4
DRAWN BY	MGM
	Review No19 A5



© Crown copyright. All rights reserved
 Sandwell MBC
 Licence No. AC0000824500 2024



Ross, Rowley Regis Proposed extension of existing DYL's.

SCALE	N. T. S.
DATE	August 2024
DRAWING No.	43454 S/4
DRAWN BY	MGM
	Review No19 A5




© Crown copyright. All rights reserved
 Sandwell MBC
 Licence No. AC 0000824500 2024



Terrace Street, Blackheath Proposed Introduction Of DYL's

SCALE	N. T. S.
DATE	August 2024
DRAWING No.	43454 S/4
DRAWN BY	MGM
	Review No19 A5

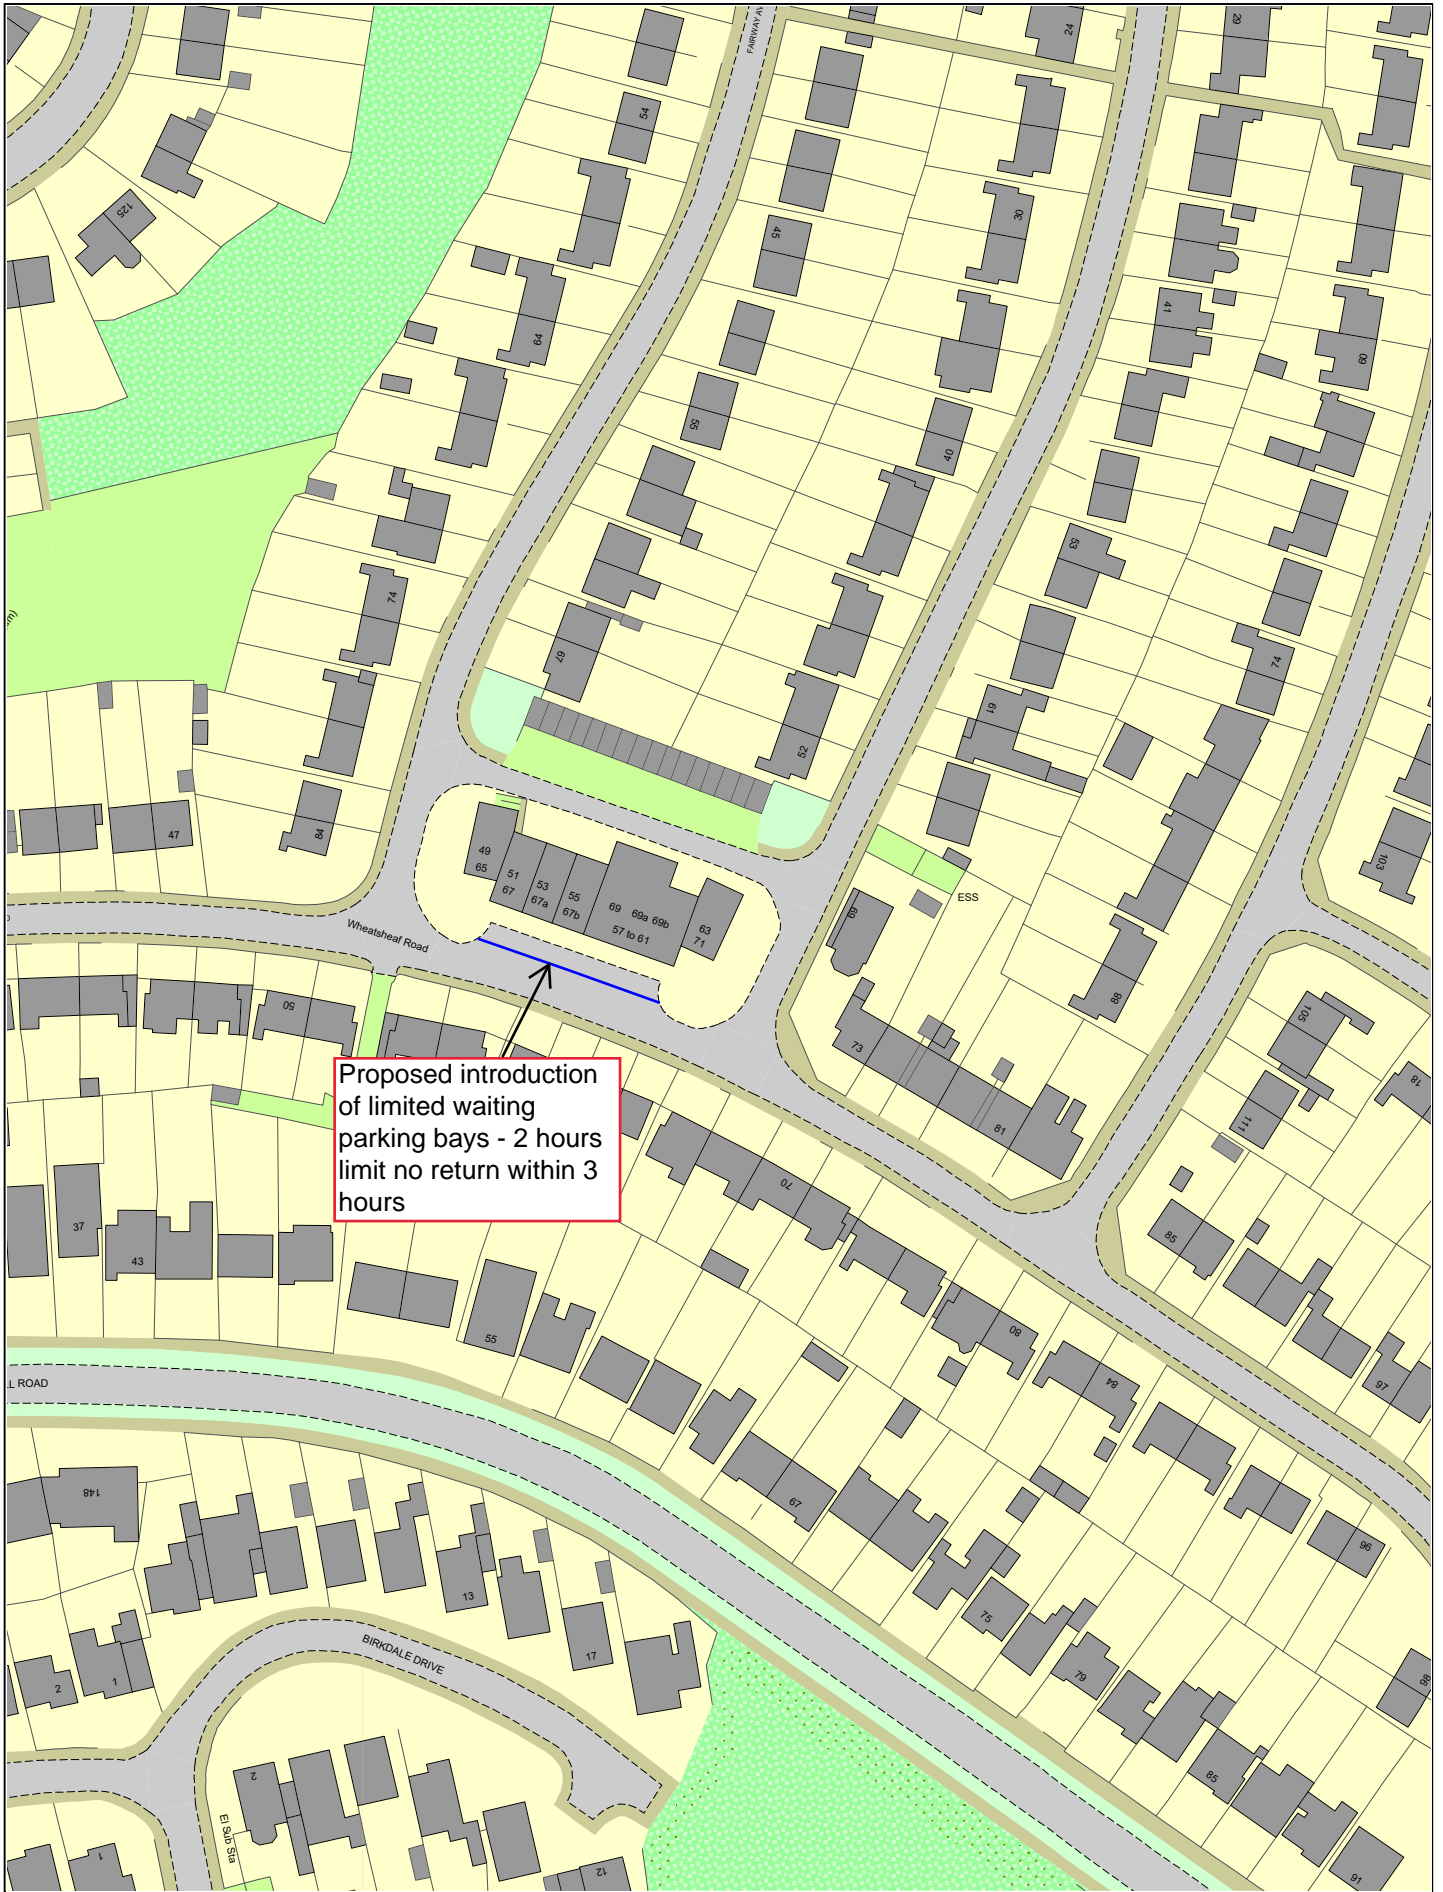


Proposed introduction
of limited waiting
parking bays - 2 hours
limit no return within 3
hours

© Crown copyright. All rights reserved
Sandwell MBC
Licence No. AC0000824500 2024



**Wheatsharf Road, Rowley Regis.
Limited Waiting in front of shops -
2 hours maximum no return within
3 hours**

SCALE	N. T. S.
DATE	August 2024
DRAWING No.	43454 S/4
DRAWN BY	MGM
	Review No19 A5

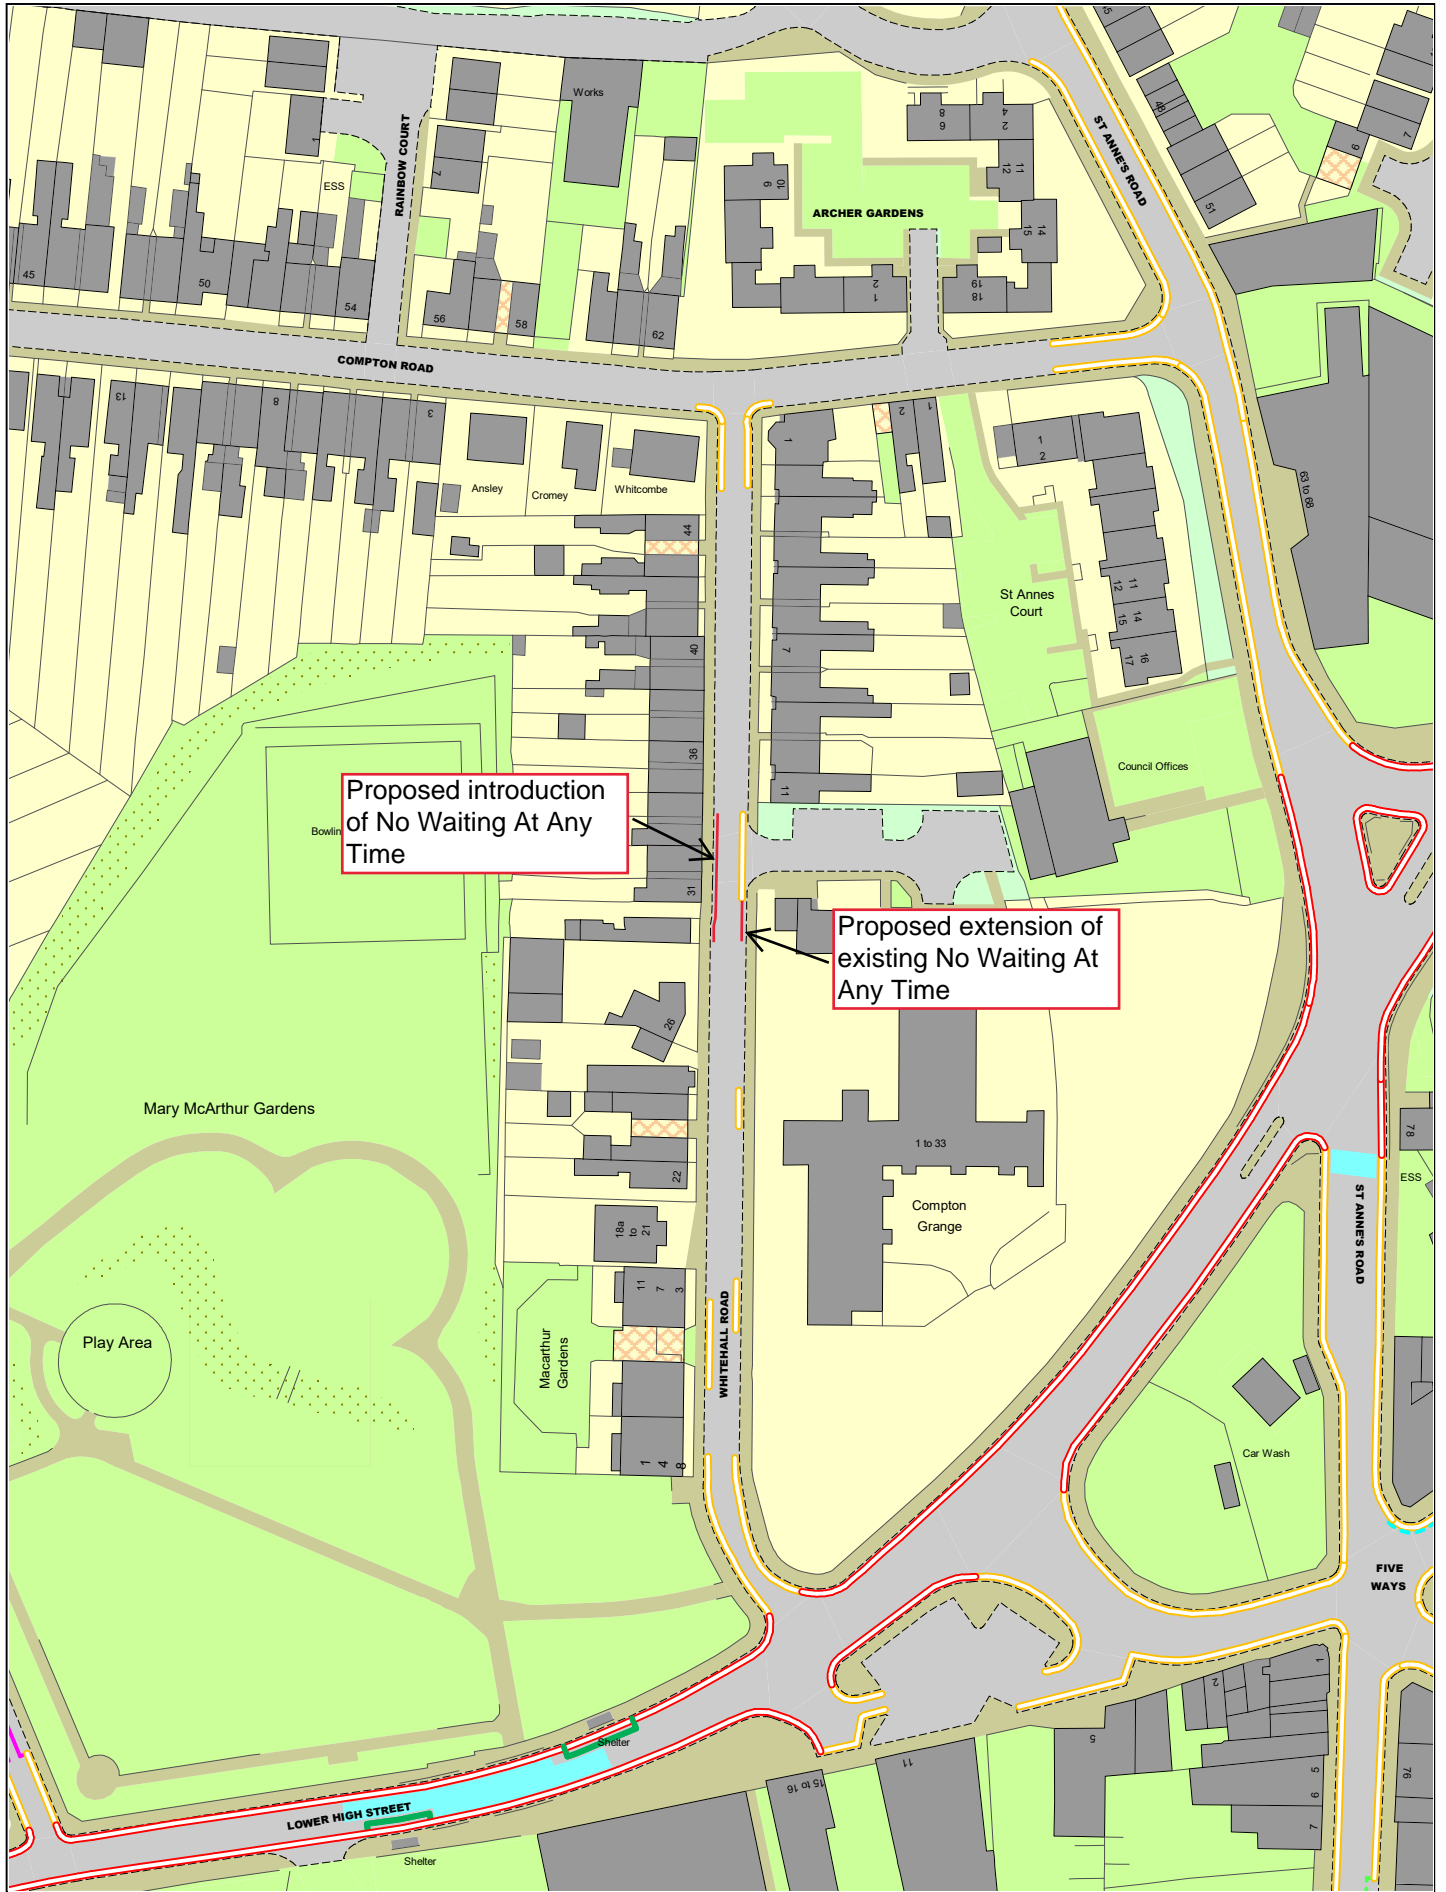

© Crown copyright. All rights reserved
 Sandwell MBC
 Licence No. AC0000824500 2024



Whitehall Road, Cradley Heath. DYL's fronting Compton Grange

SCALE	N. T. S.
DATE	August 2024
DRAWING No.	43454 S/4
DRAWN BY	MGM
	Review No19 A5