


P1 40 Seconds Green  
10 Seconds Red  
P2 40 Seconds Green  
10 Seconds Red

Additional Signage

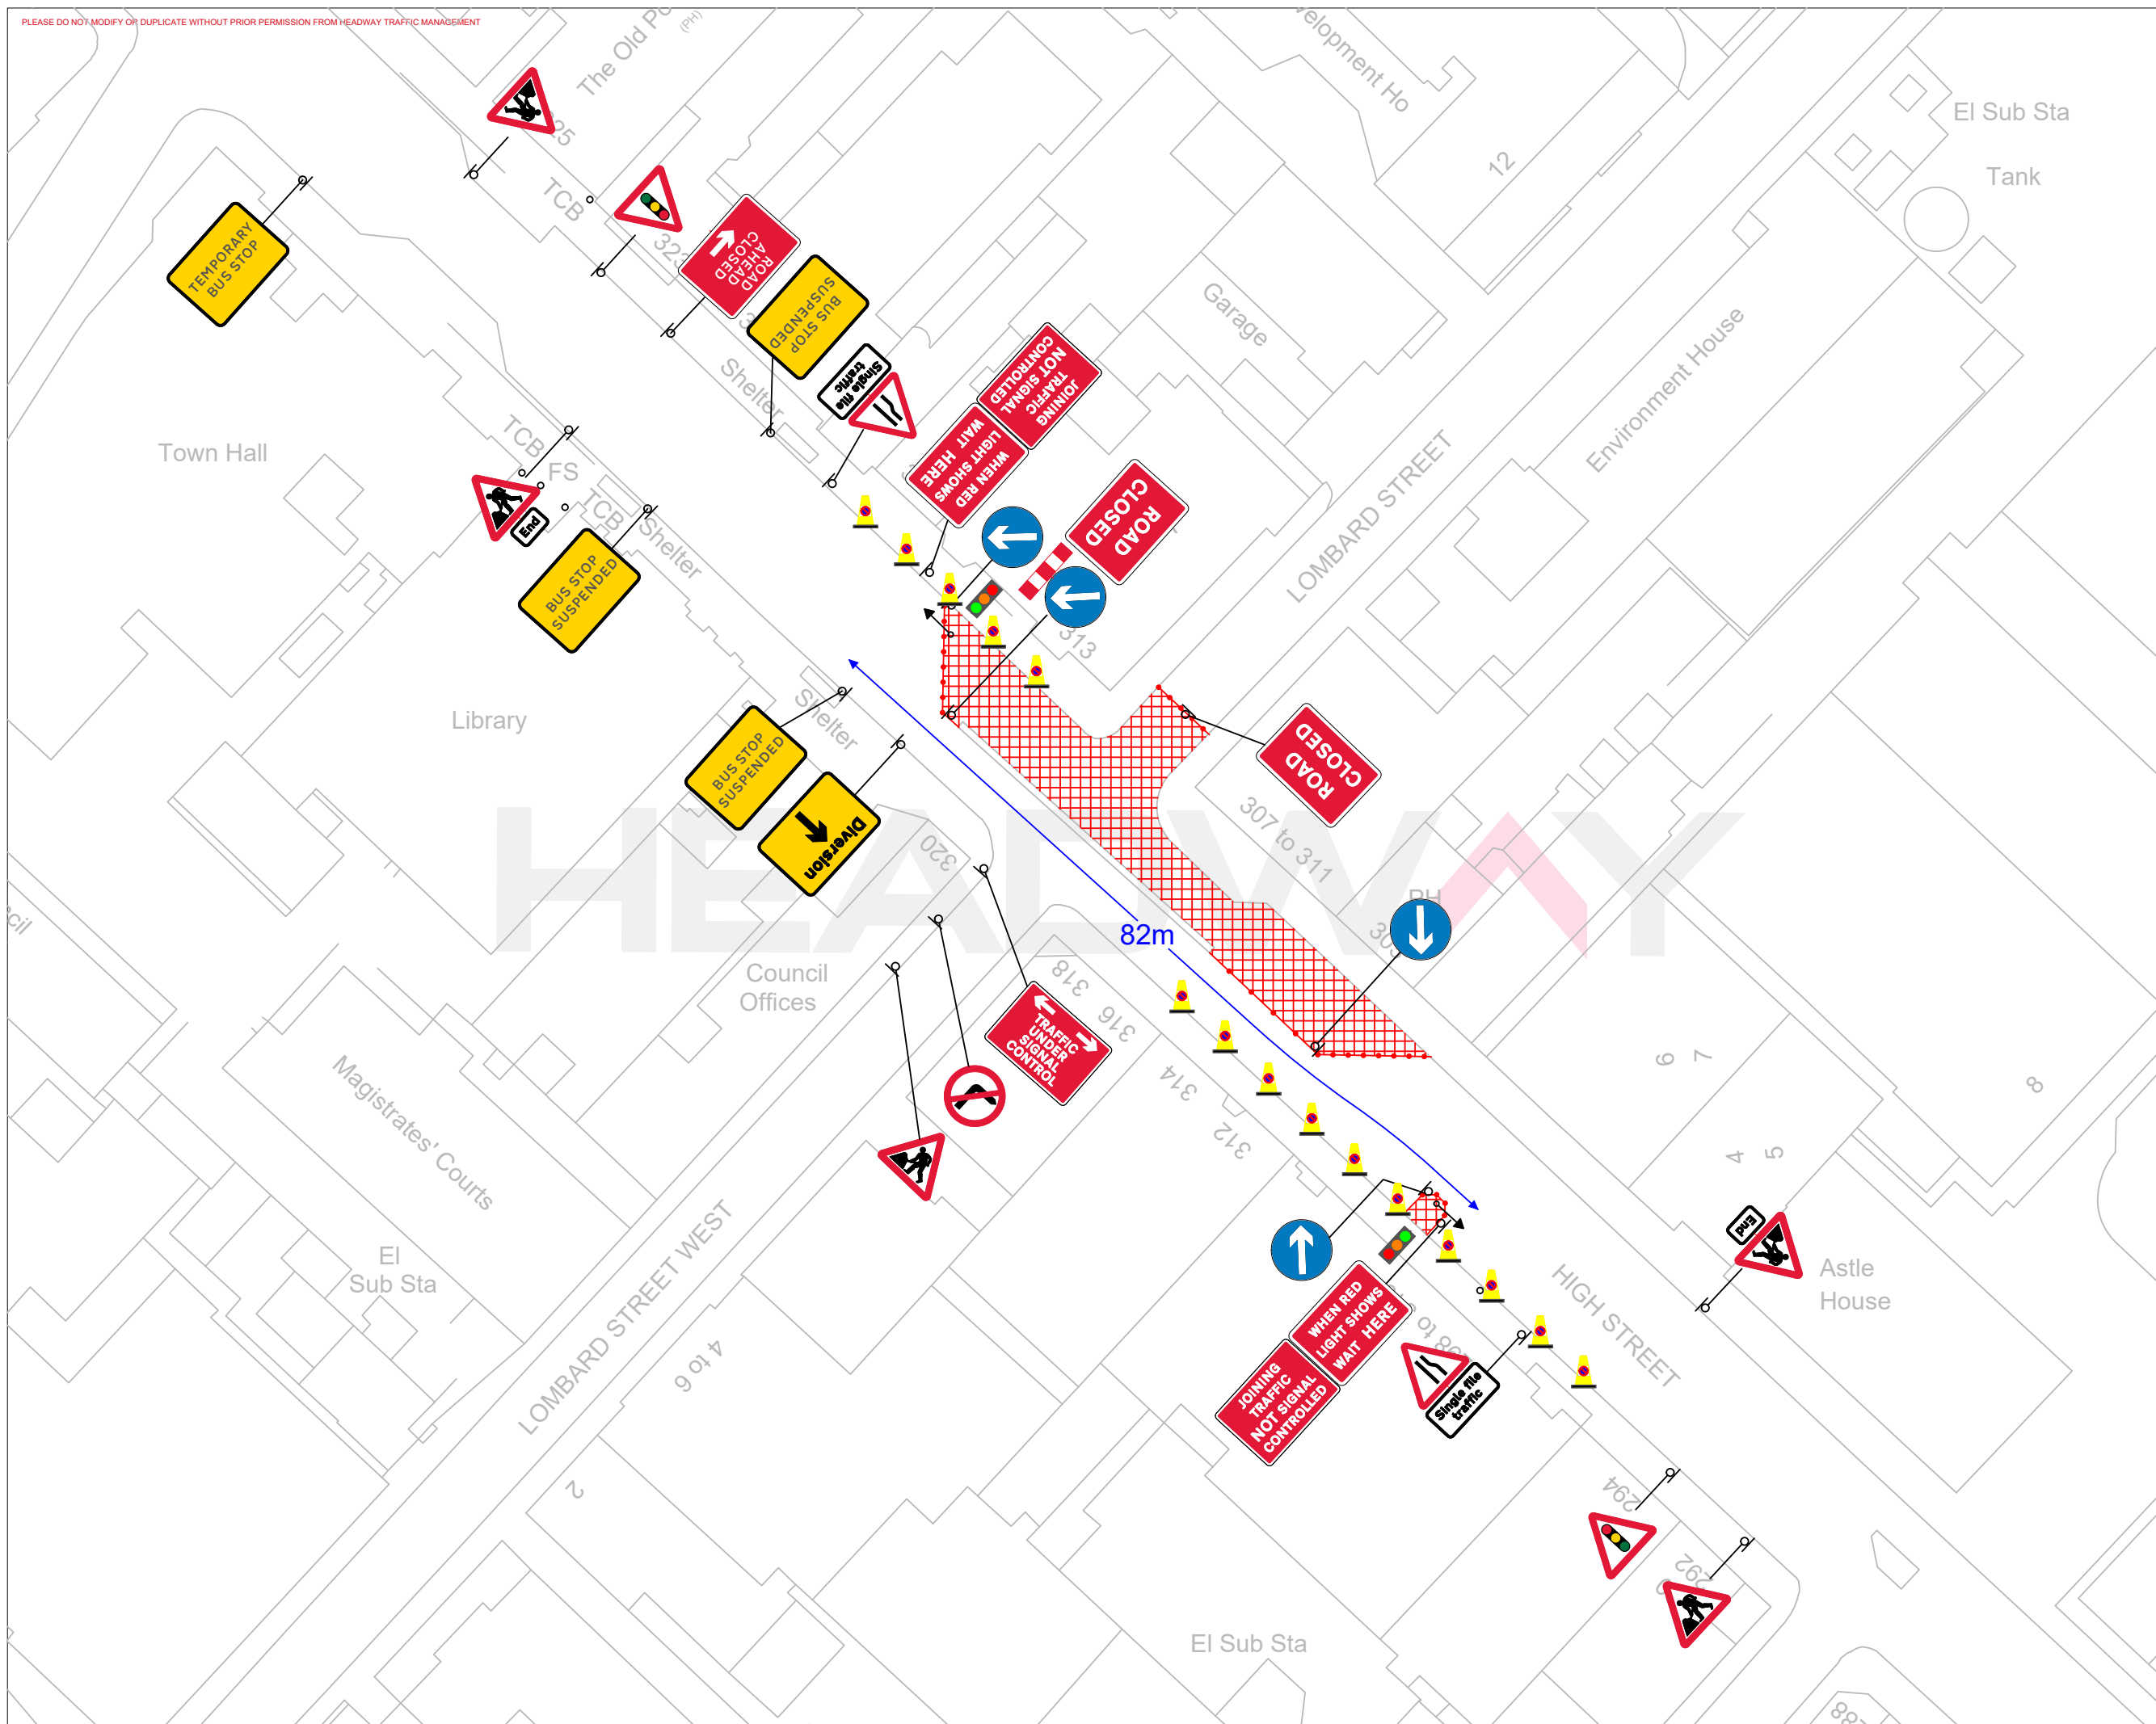

Cadent to supply and install footway/footpath closure signage accordingly before works can commence.



PROJECT:  
**2 Way Lights with Road Closure Diversion**

SITE ADDRESS:  
**312 - 314 High Street, West Bromwich, B70 8AQ**

DRAWN BY:  
**L.Satchwell** DATE:  
**16/08/2024**

CHECKED BY:  
**C.Moran** OUR REF:

REF: **P1** REVISION: **1**