


PLEASE DO NOT MODIFY OR DUPLICATE WITHOUT PRIOR PERMISSION FROM HEADWAY TRAFFIC MANAGEMENT

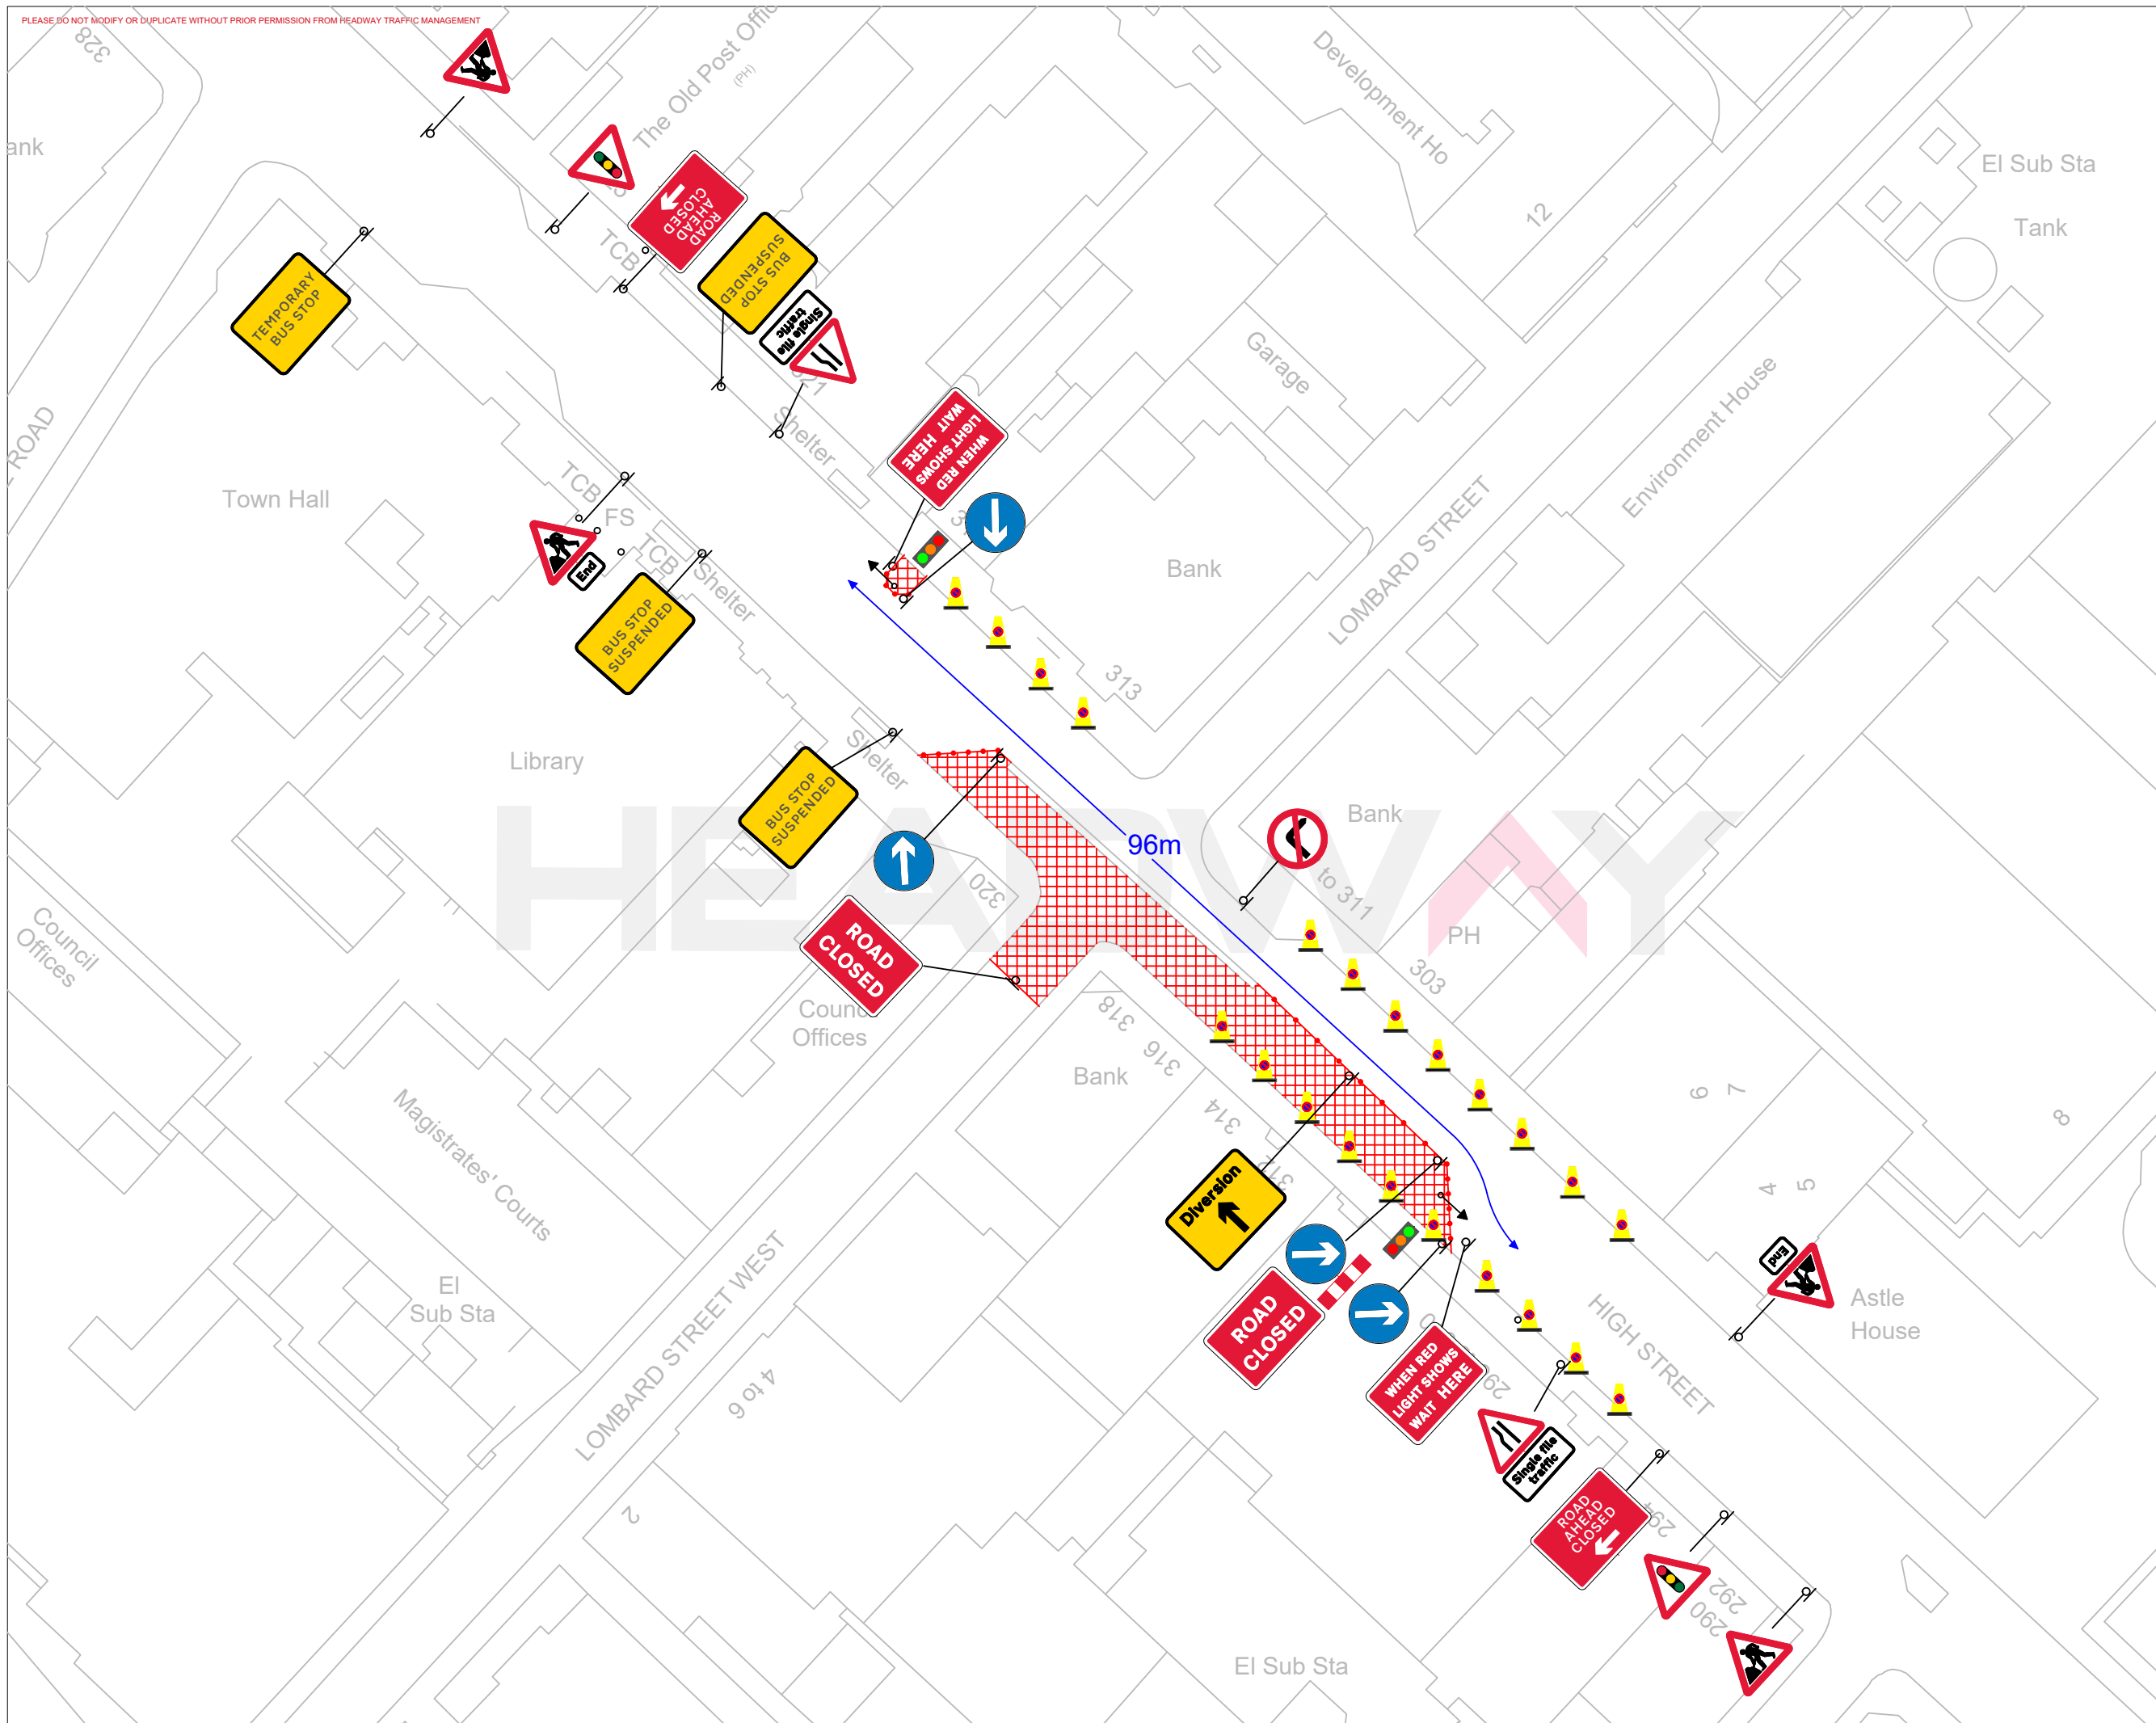

NOTES:  
ALL TRAFFIC MANAGEMENT TO BE IN ACCORDANCE WITH 'SAFETY AT STREETWORKS & ROADWORKS' AND THE TSRGD 2016, AND INSTALLATION, MAINTENANCE AND DISMANTLE METHODS MUST COMPLY WITH HEADWAY TRAFFIC MANAGEMENT'S RELEVANT METHOD STATEMENT(S).

**Page 1 of 2**

**P1** 40 Seconds Green  
10 Seconds Red  
**P2** 40 Seconds Green  
10 Seconds Red

**Additional Signage**



Cadent to supply and install footway/footpath closure signage accordingly before works can commence.



PROJECT:  
**2 Way Lights with Road Closure Diversion**

SITE ADDRESS:  
**312 - 314 High Street, West Bromwich, B70 8AQ**

|                                 |                            |
|---------------------------------|----------------------------|
| DRAWN BY:<br><b>L.Satchwell</b> | DATE:<br><b>16/08/2024</b> |
| CHECKED BY:<br><b>C.Moran</b>   | OUR REF:                   |
| REF:<br><b>P2</b>               | REVISION:<br><b>1</b>      |