


See Inset Detail

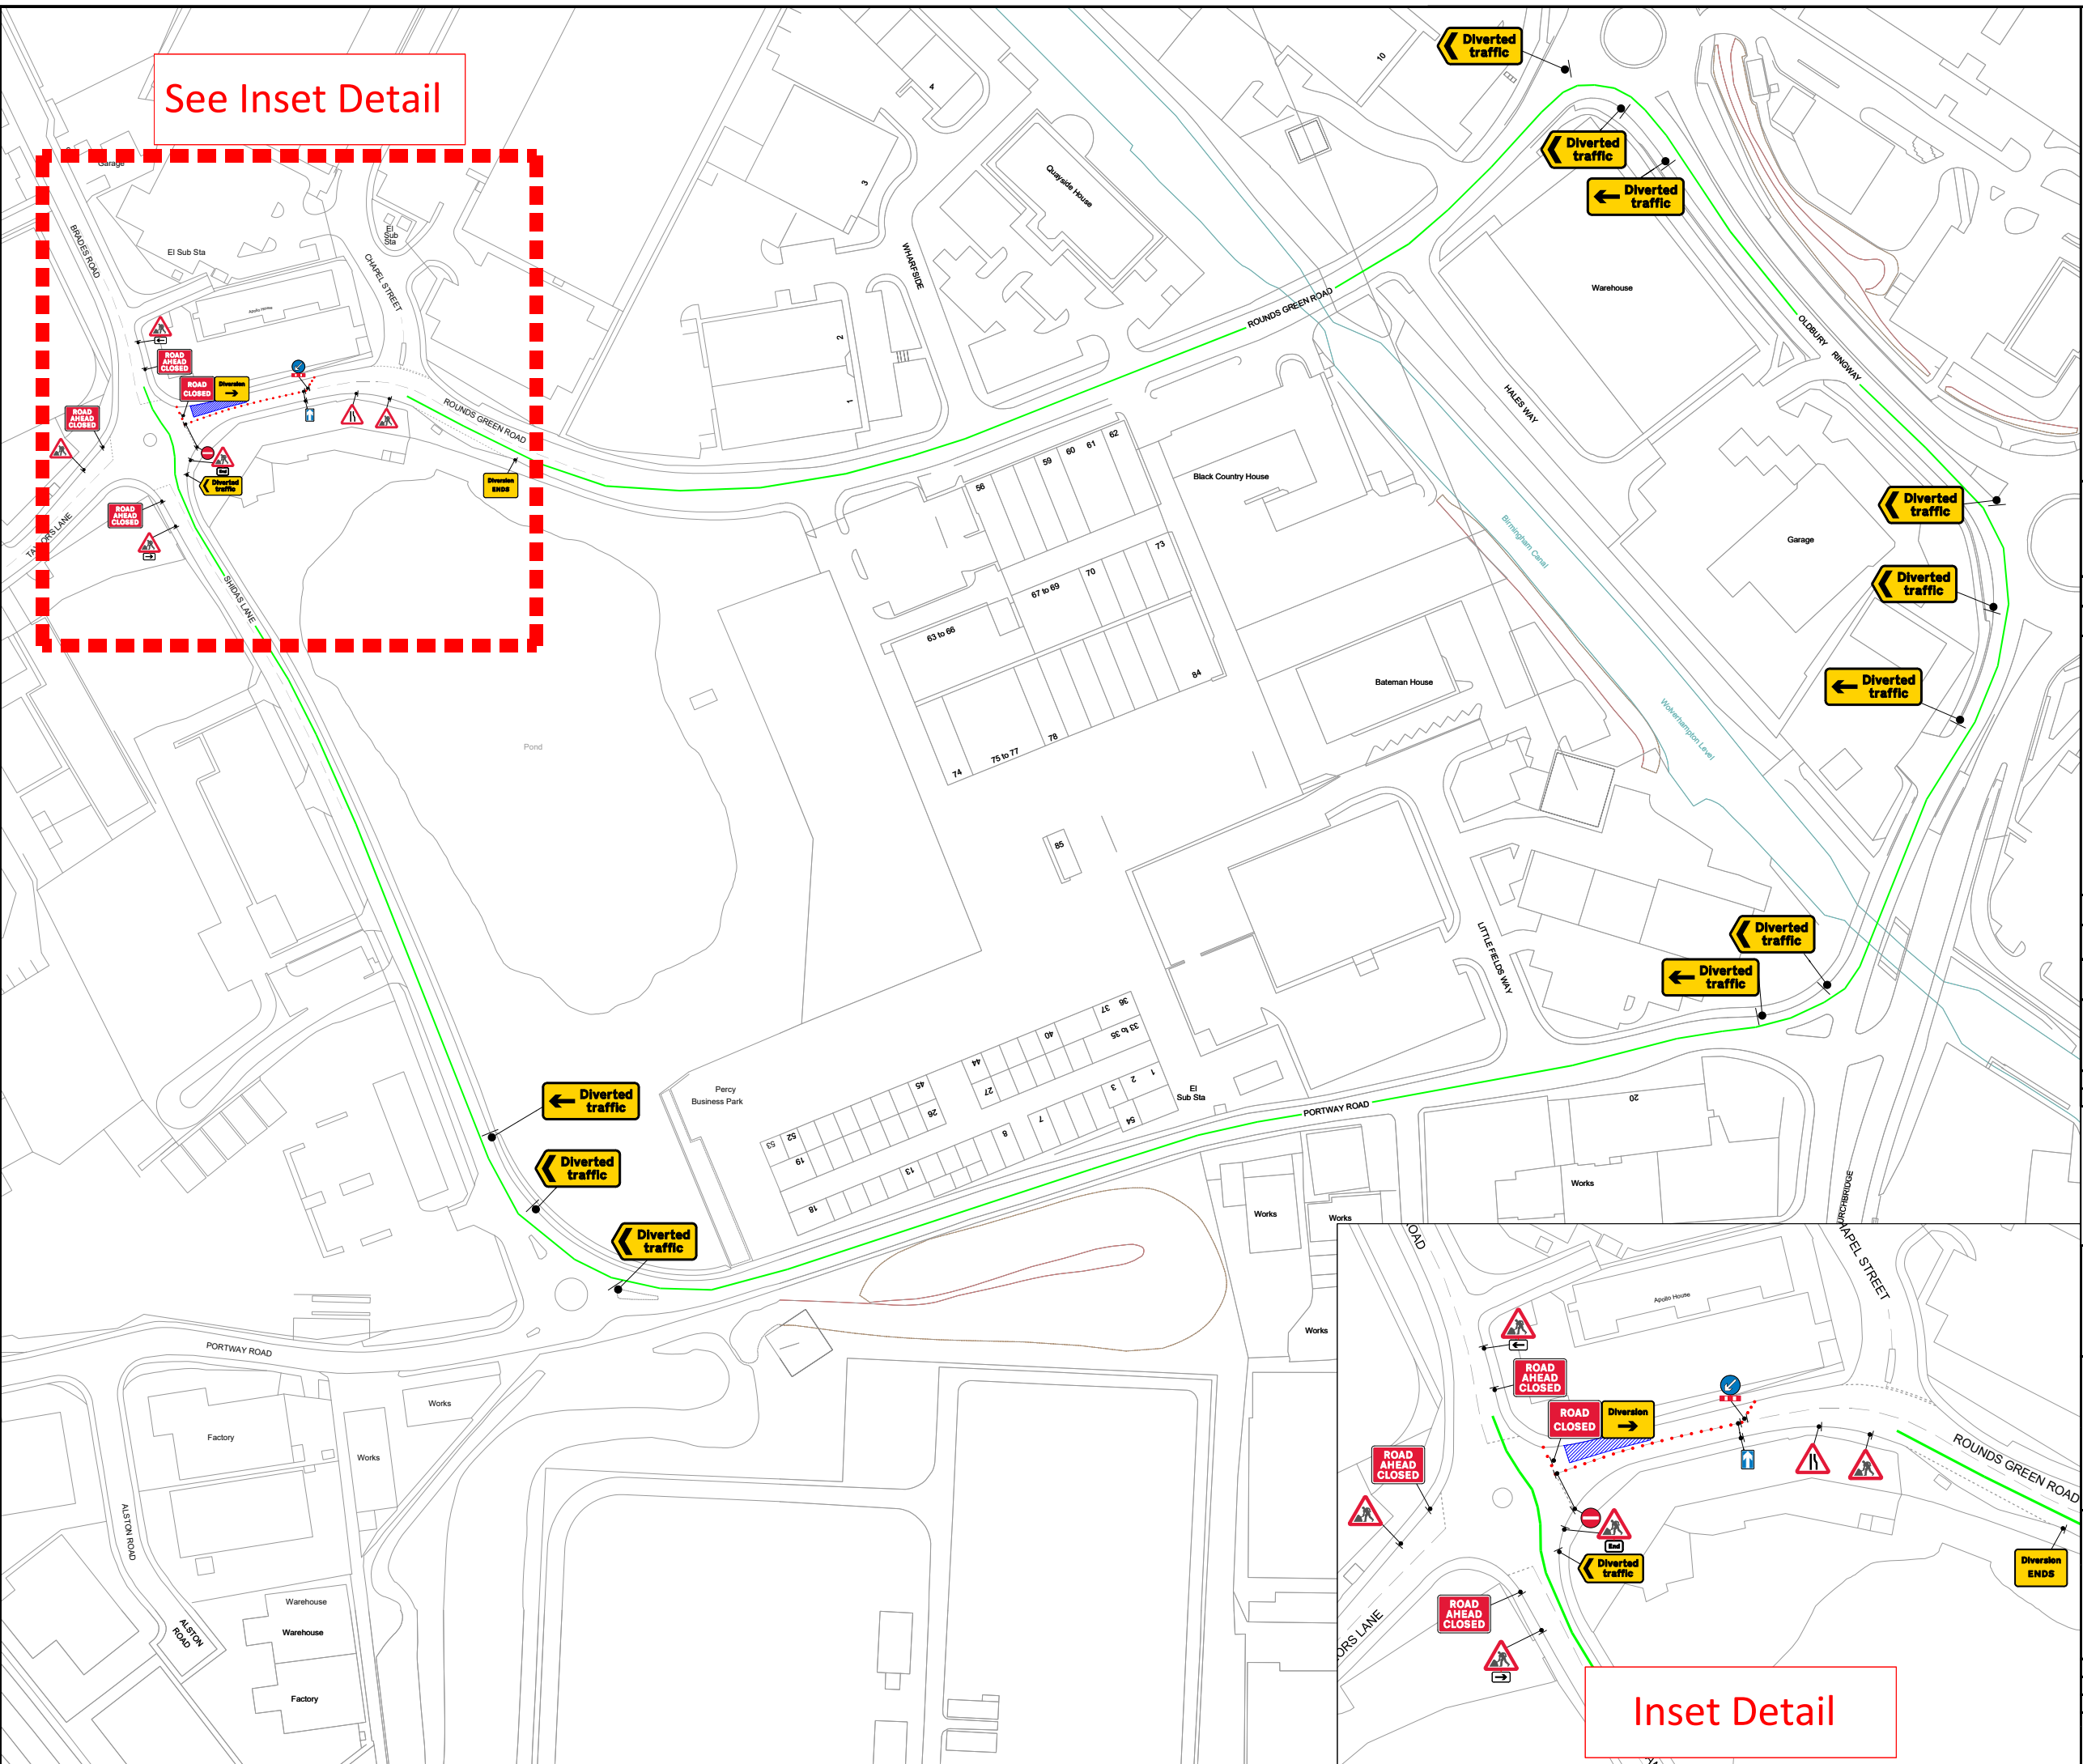

- KEY
- Cone
 - Sign
 - Work area
 - Diversion route

Sign Count 28

Diversion Route
Anti-Clockwise Diversion

Shidas Lane / Portway Road / A4034
Churchbridge / A457 Oldbury Ring Road
/ Rounds Green Road

Min width of sideways safety zone (S)	0.5 m
Min length of longways clearance (L)	0.5 m
Speed of the road	30

Rev	Description	By	Chk	Date
Revisions				



Project:
Rounds Green Road,
Oldbury, B69 2DF
Grid Ref: (x)398327 ; (y)289367

Title:
One Way Road Closure And
Diverison



Design: ACW	Drawn: ACW	Chkd: OP
Date: 20/01/25	Date: 20/01/25	Date: 20/01/25
Scale: A3 - NTS	Status: Proposed	
Drawing No	Rev:	
DTM6362 - 001	-	

Inset Detail