


NOTES:
ALL TRAFFIC MANAGEMENT TO BE IN ACCORDANCE WITH 'SAFETY AT STREETWORKS & ROADWORKS' AND THE TSRGD 2016, AND INSTALLATION, MAINTENANCE AND DISMANTLE METHODS MUST COMPLY WITH HEADWAY TRAFFIC MANAGEMENT'S RELEVANT METHOD STATEMENT(S).

Additional Signage



Cadent to supply and install footway/footpath closure signage accordingly before works can commence.

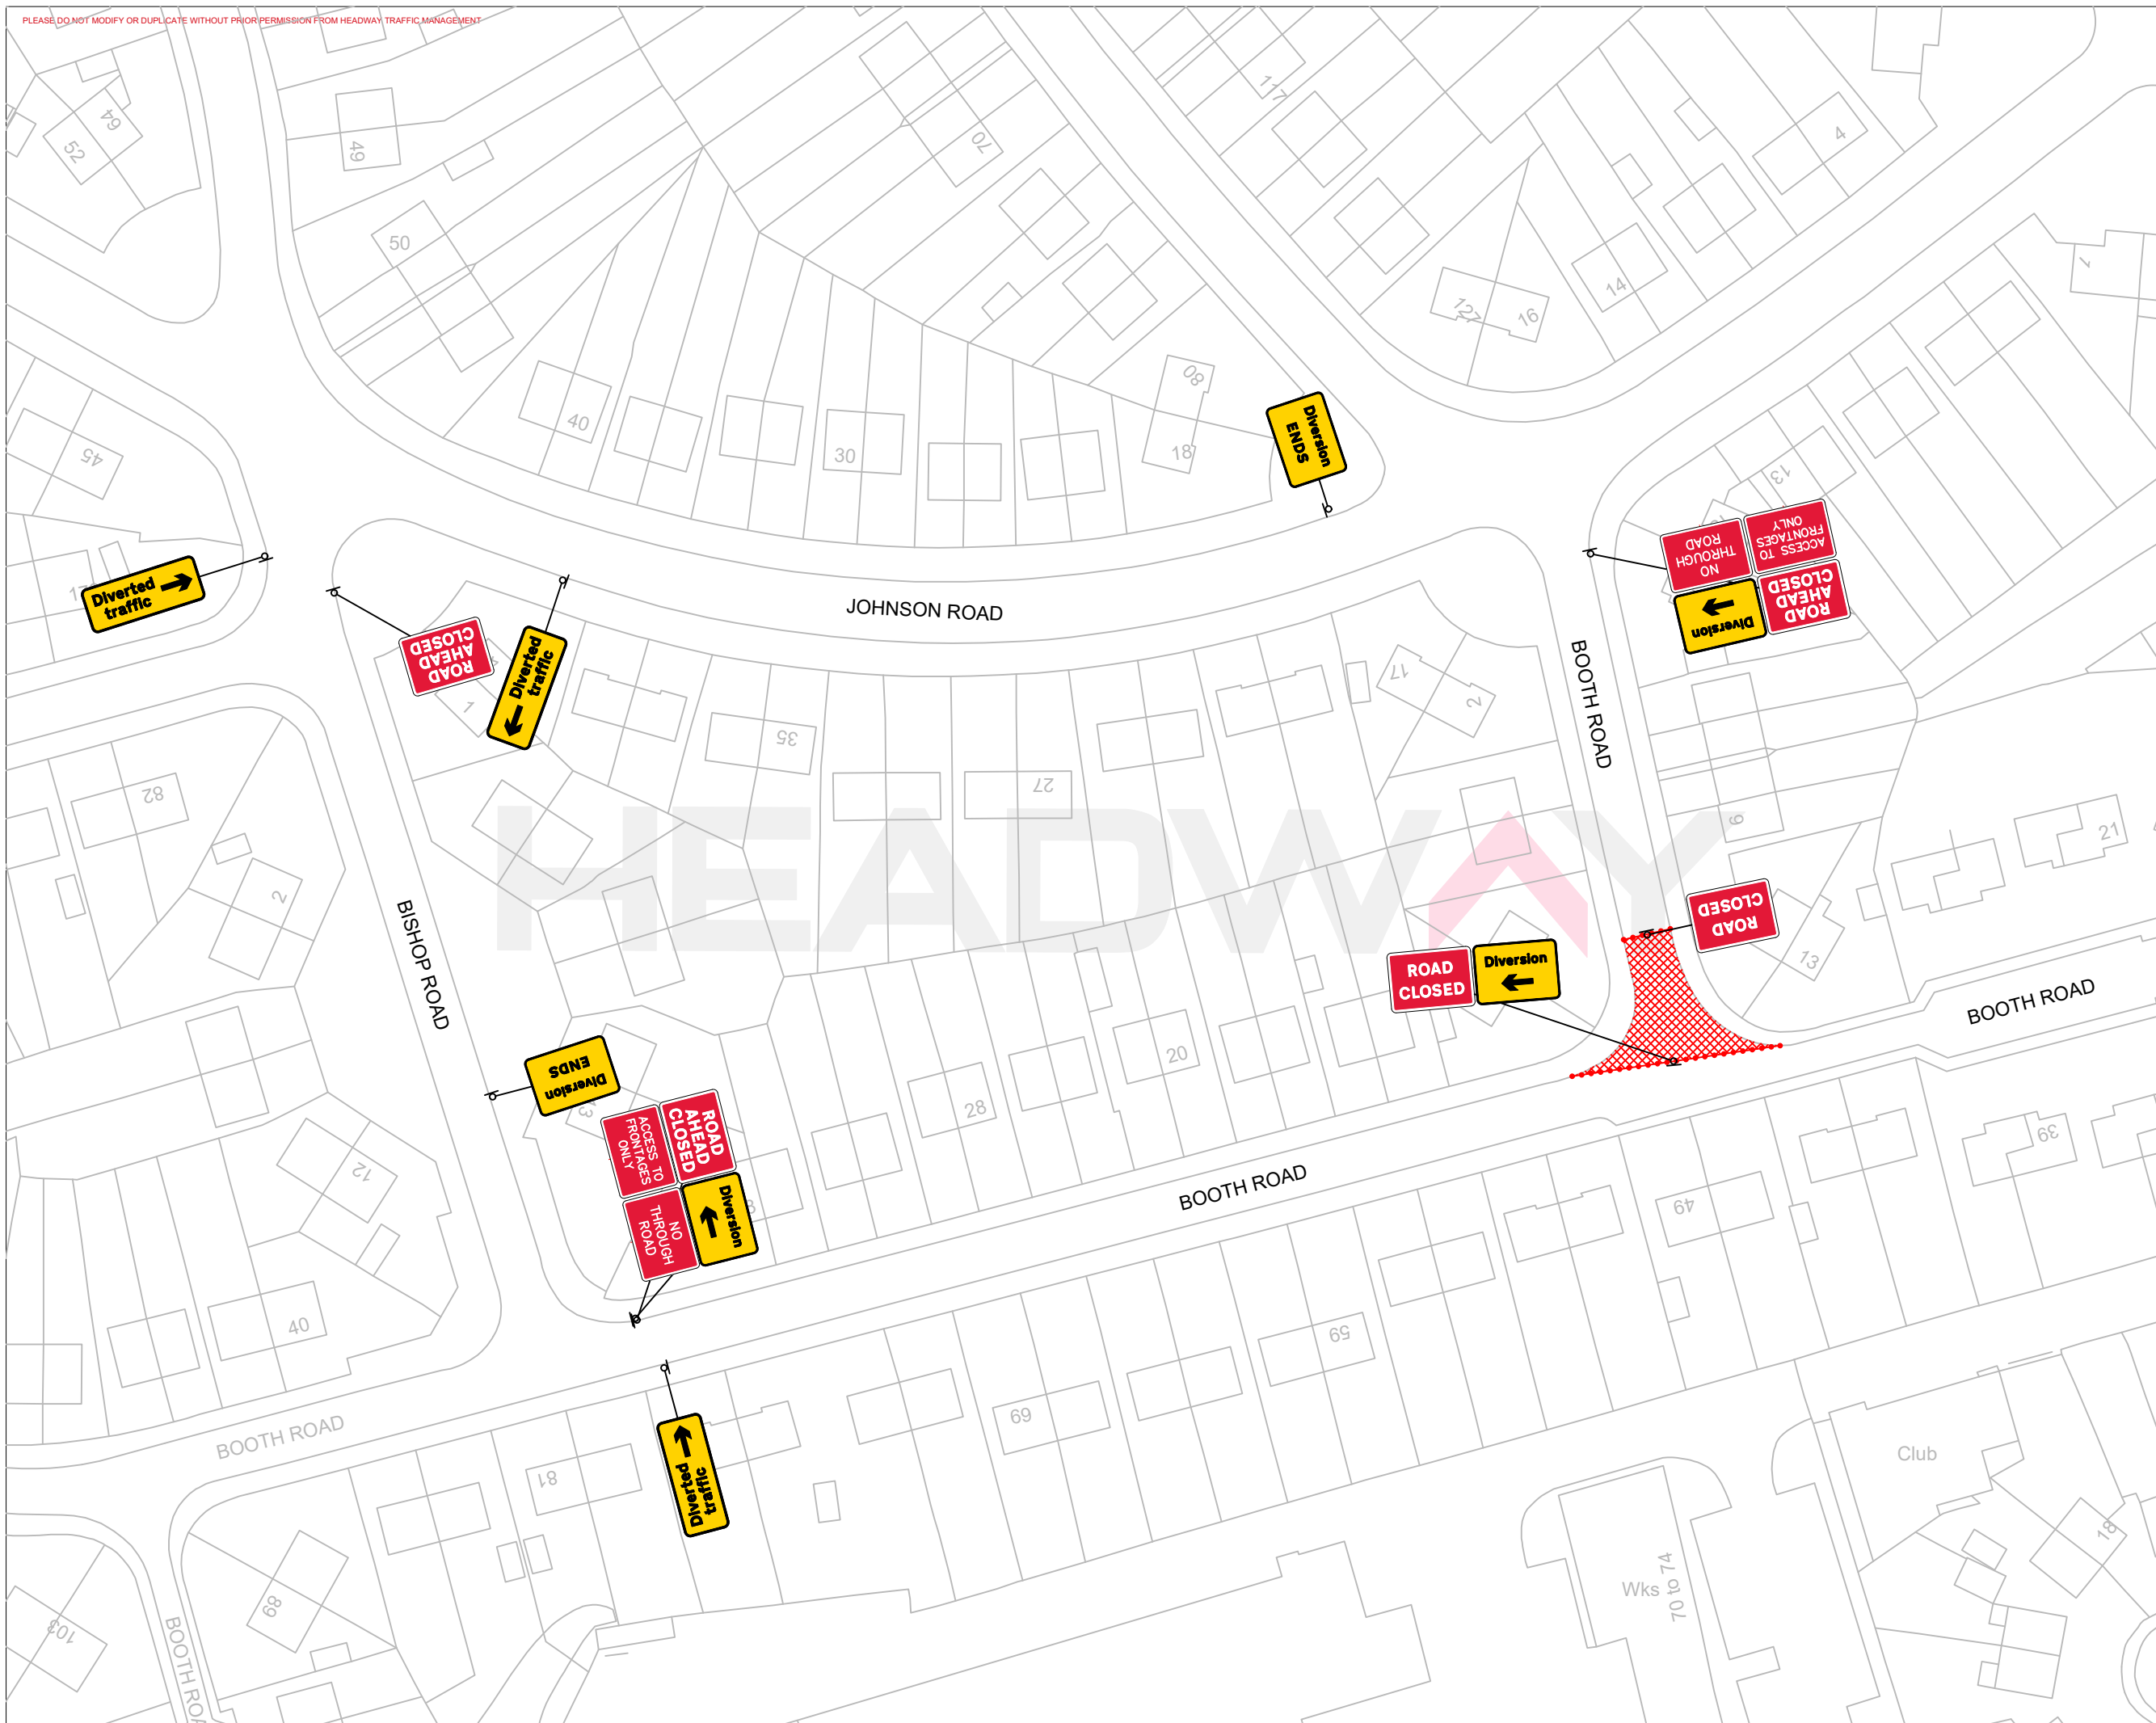

PROJECT:

**Road Closure
Diversion**

SITE ADDRESS:

**Booth Road,
Wednesbury,
WS10 0EN**

DRAWN BY: **G.Arundel** DATE: **10/03/2025**

CHECKED BY: **C.Moran** OUR REF:

REF: REVISION: