


Additional Signage

FOOTWAY
CLOSED

FOOTWAY
CLOSED
AHEAD

Cadent to supply and install footway/footpath closure signage accordingly before works can commence.

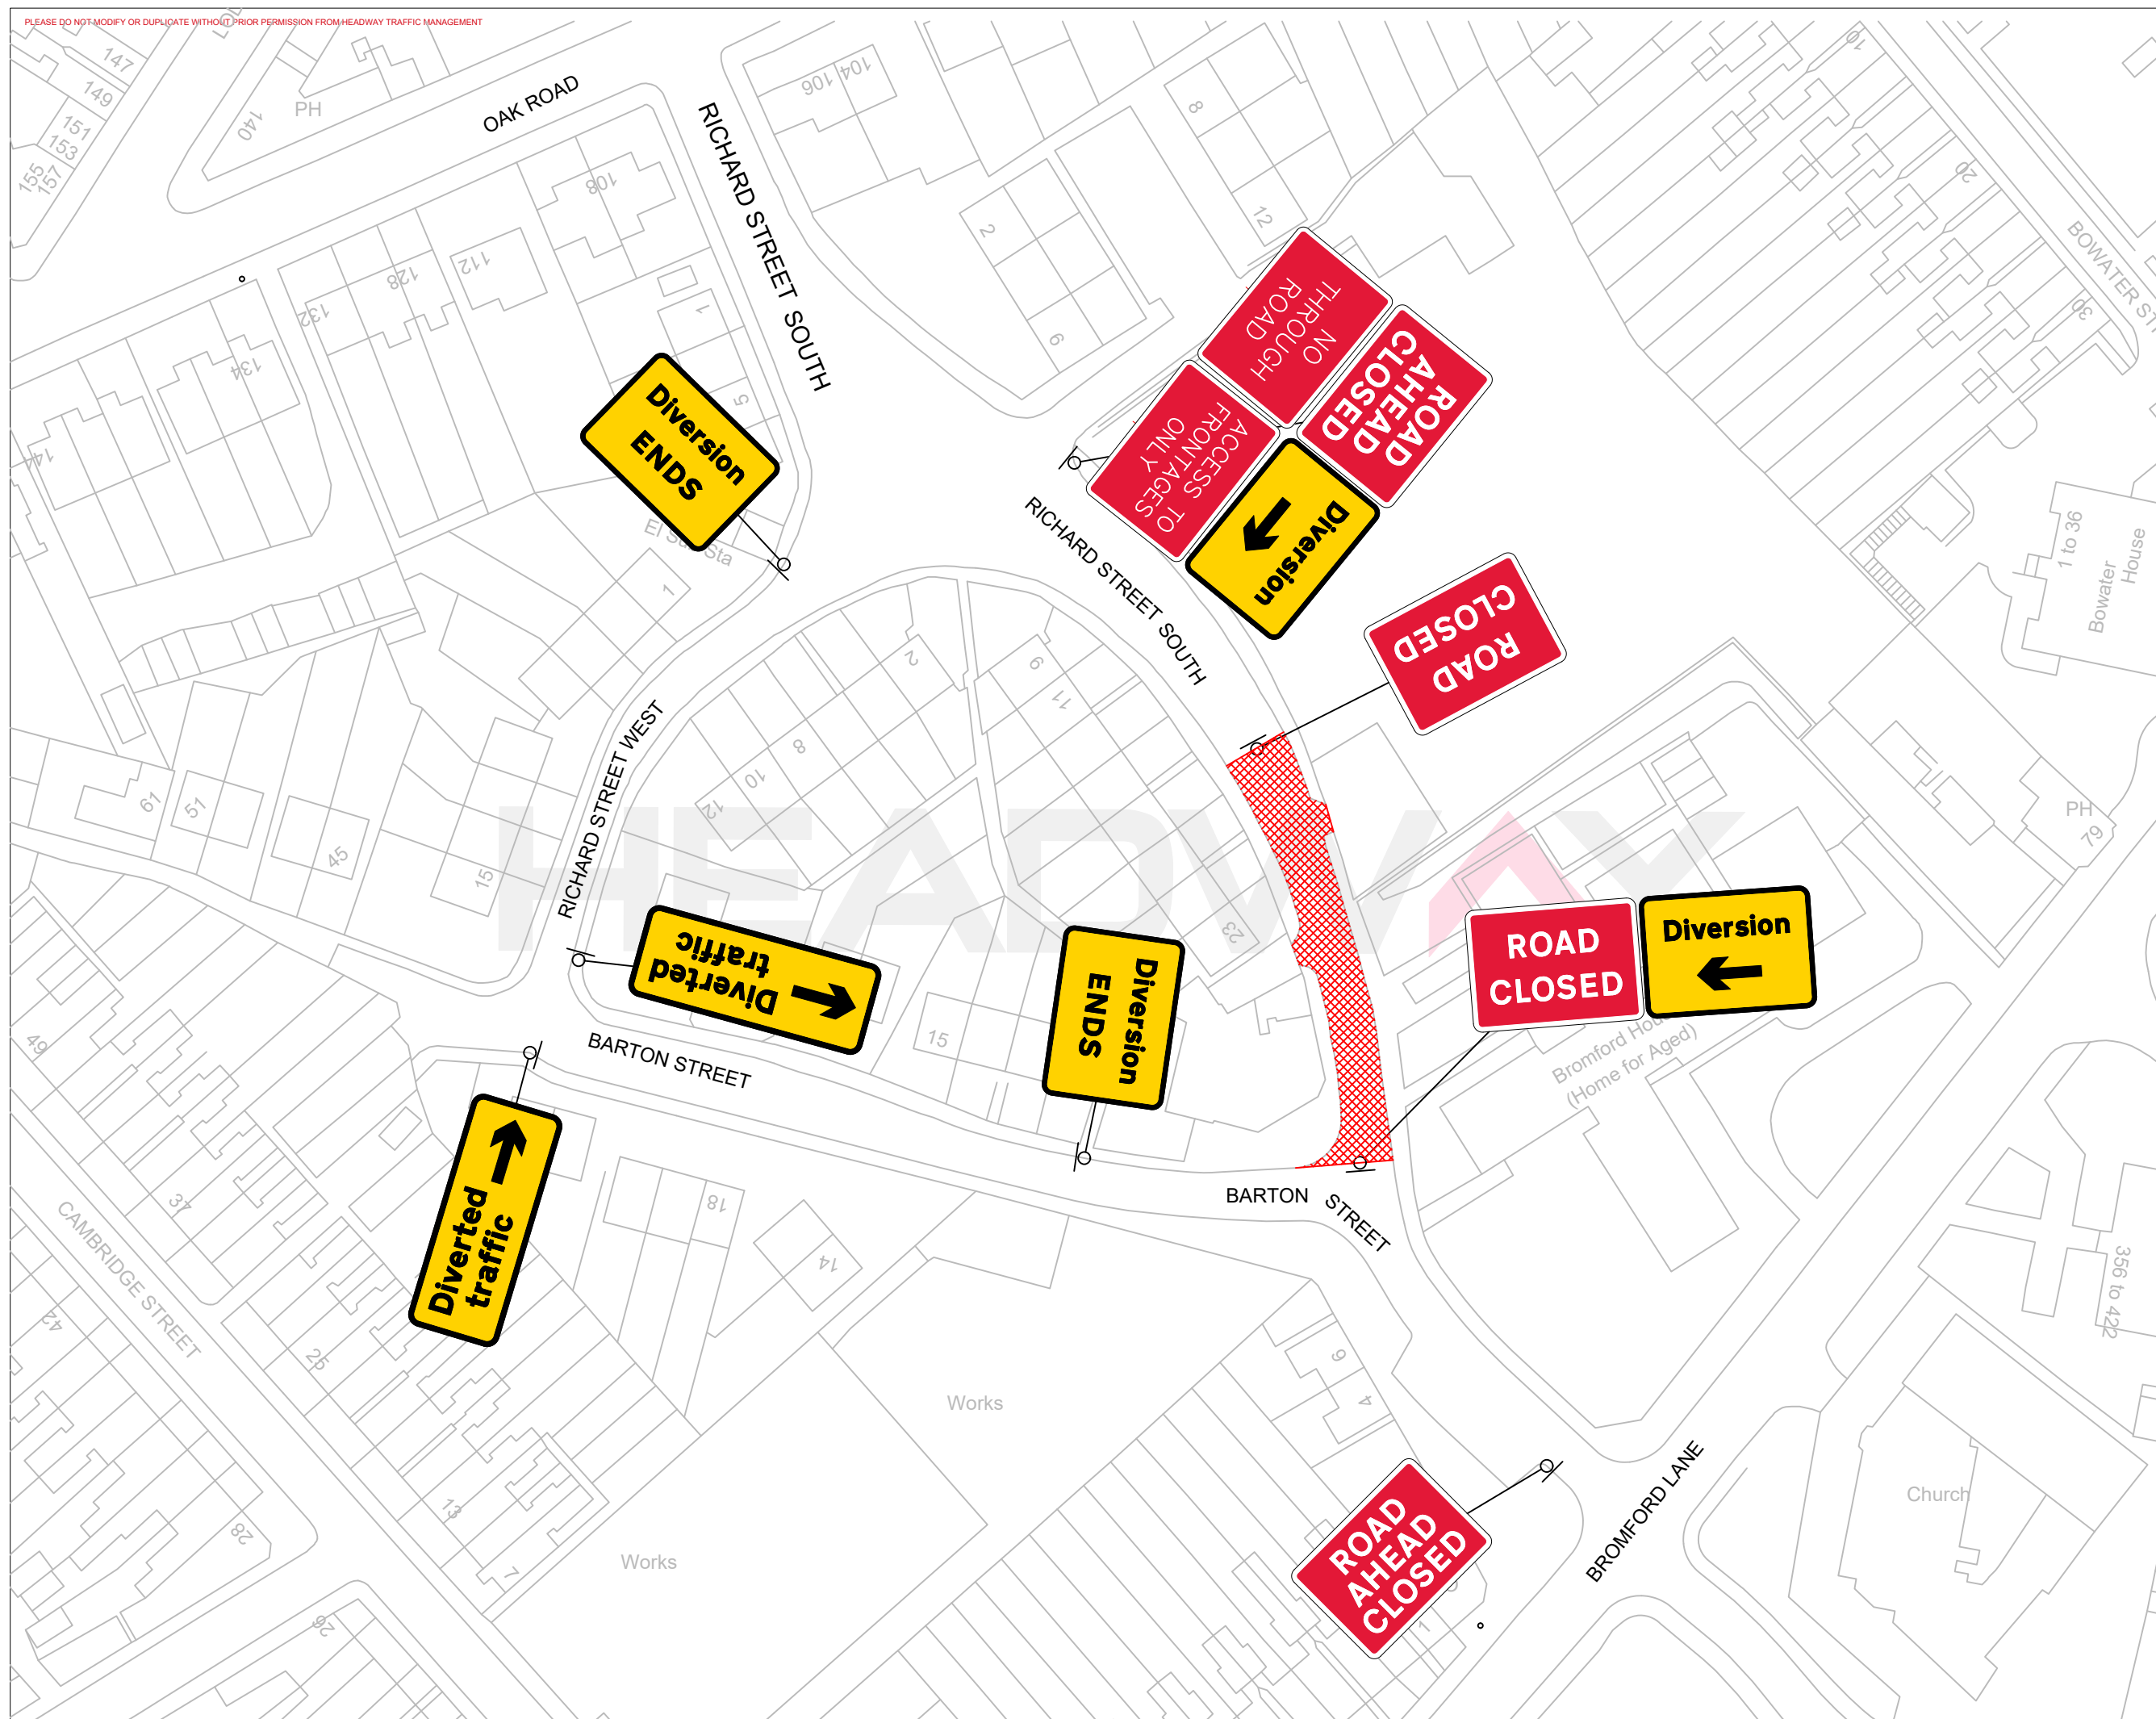

HEADWAY
TRAFFIC MANAGEMENT

Cadent
Your Gas Network

PROJECT:

Road Closure Diversion

SITE ADDRESS:

**23 Richard Street West,
West Bromwich, B70 8AJ**

| | |
|-------------------------------|----------------------------|
| DRAWN BY: G.Arundel | DATE: 01/04/2025 |
|-------------------------------|----------------------------|

| | |
|----------------|----------|
| CHECKED BY: | OUR REF: |
| C.Moran | |

| | |
|------|-----------|
| REF: | REVISION: |
|------|-----------|