




- ROAD MARKINGS KEY:**
- M1 1001 - 200mm Stop Line.
 - M2 1004 - '4 & 2' Centre Line.
 - M3 1038 - 'Right and Ahead Only' 4m Arrow.
 - M4 1038 - 'Left Only' 4m Arrow.
 - M5 1040 - Offside Urban Hatching.
 - M6 1018.1 - Double Yellow Lines.
- Keep Left' self-righting Bollard (TSRGD Diagram 610).

- Notes:**
1. All road markings shown in Black are to be new and laid in accordance with TSRGD 2016. Any road markings shown in Grey are existing and to be retained.
 2. New Pedestrian Studs to be metallic non-slip type.
 3. Drawing to be read in conjunction with the works specification and with the following drawings:

- 359781-TS01
- 359781-TS02
- 359781-CV01
- 359781-CV02
- 359781-SC

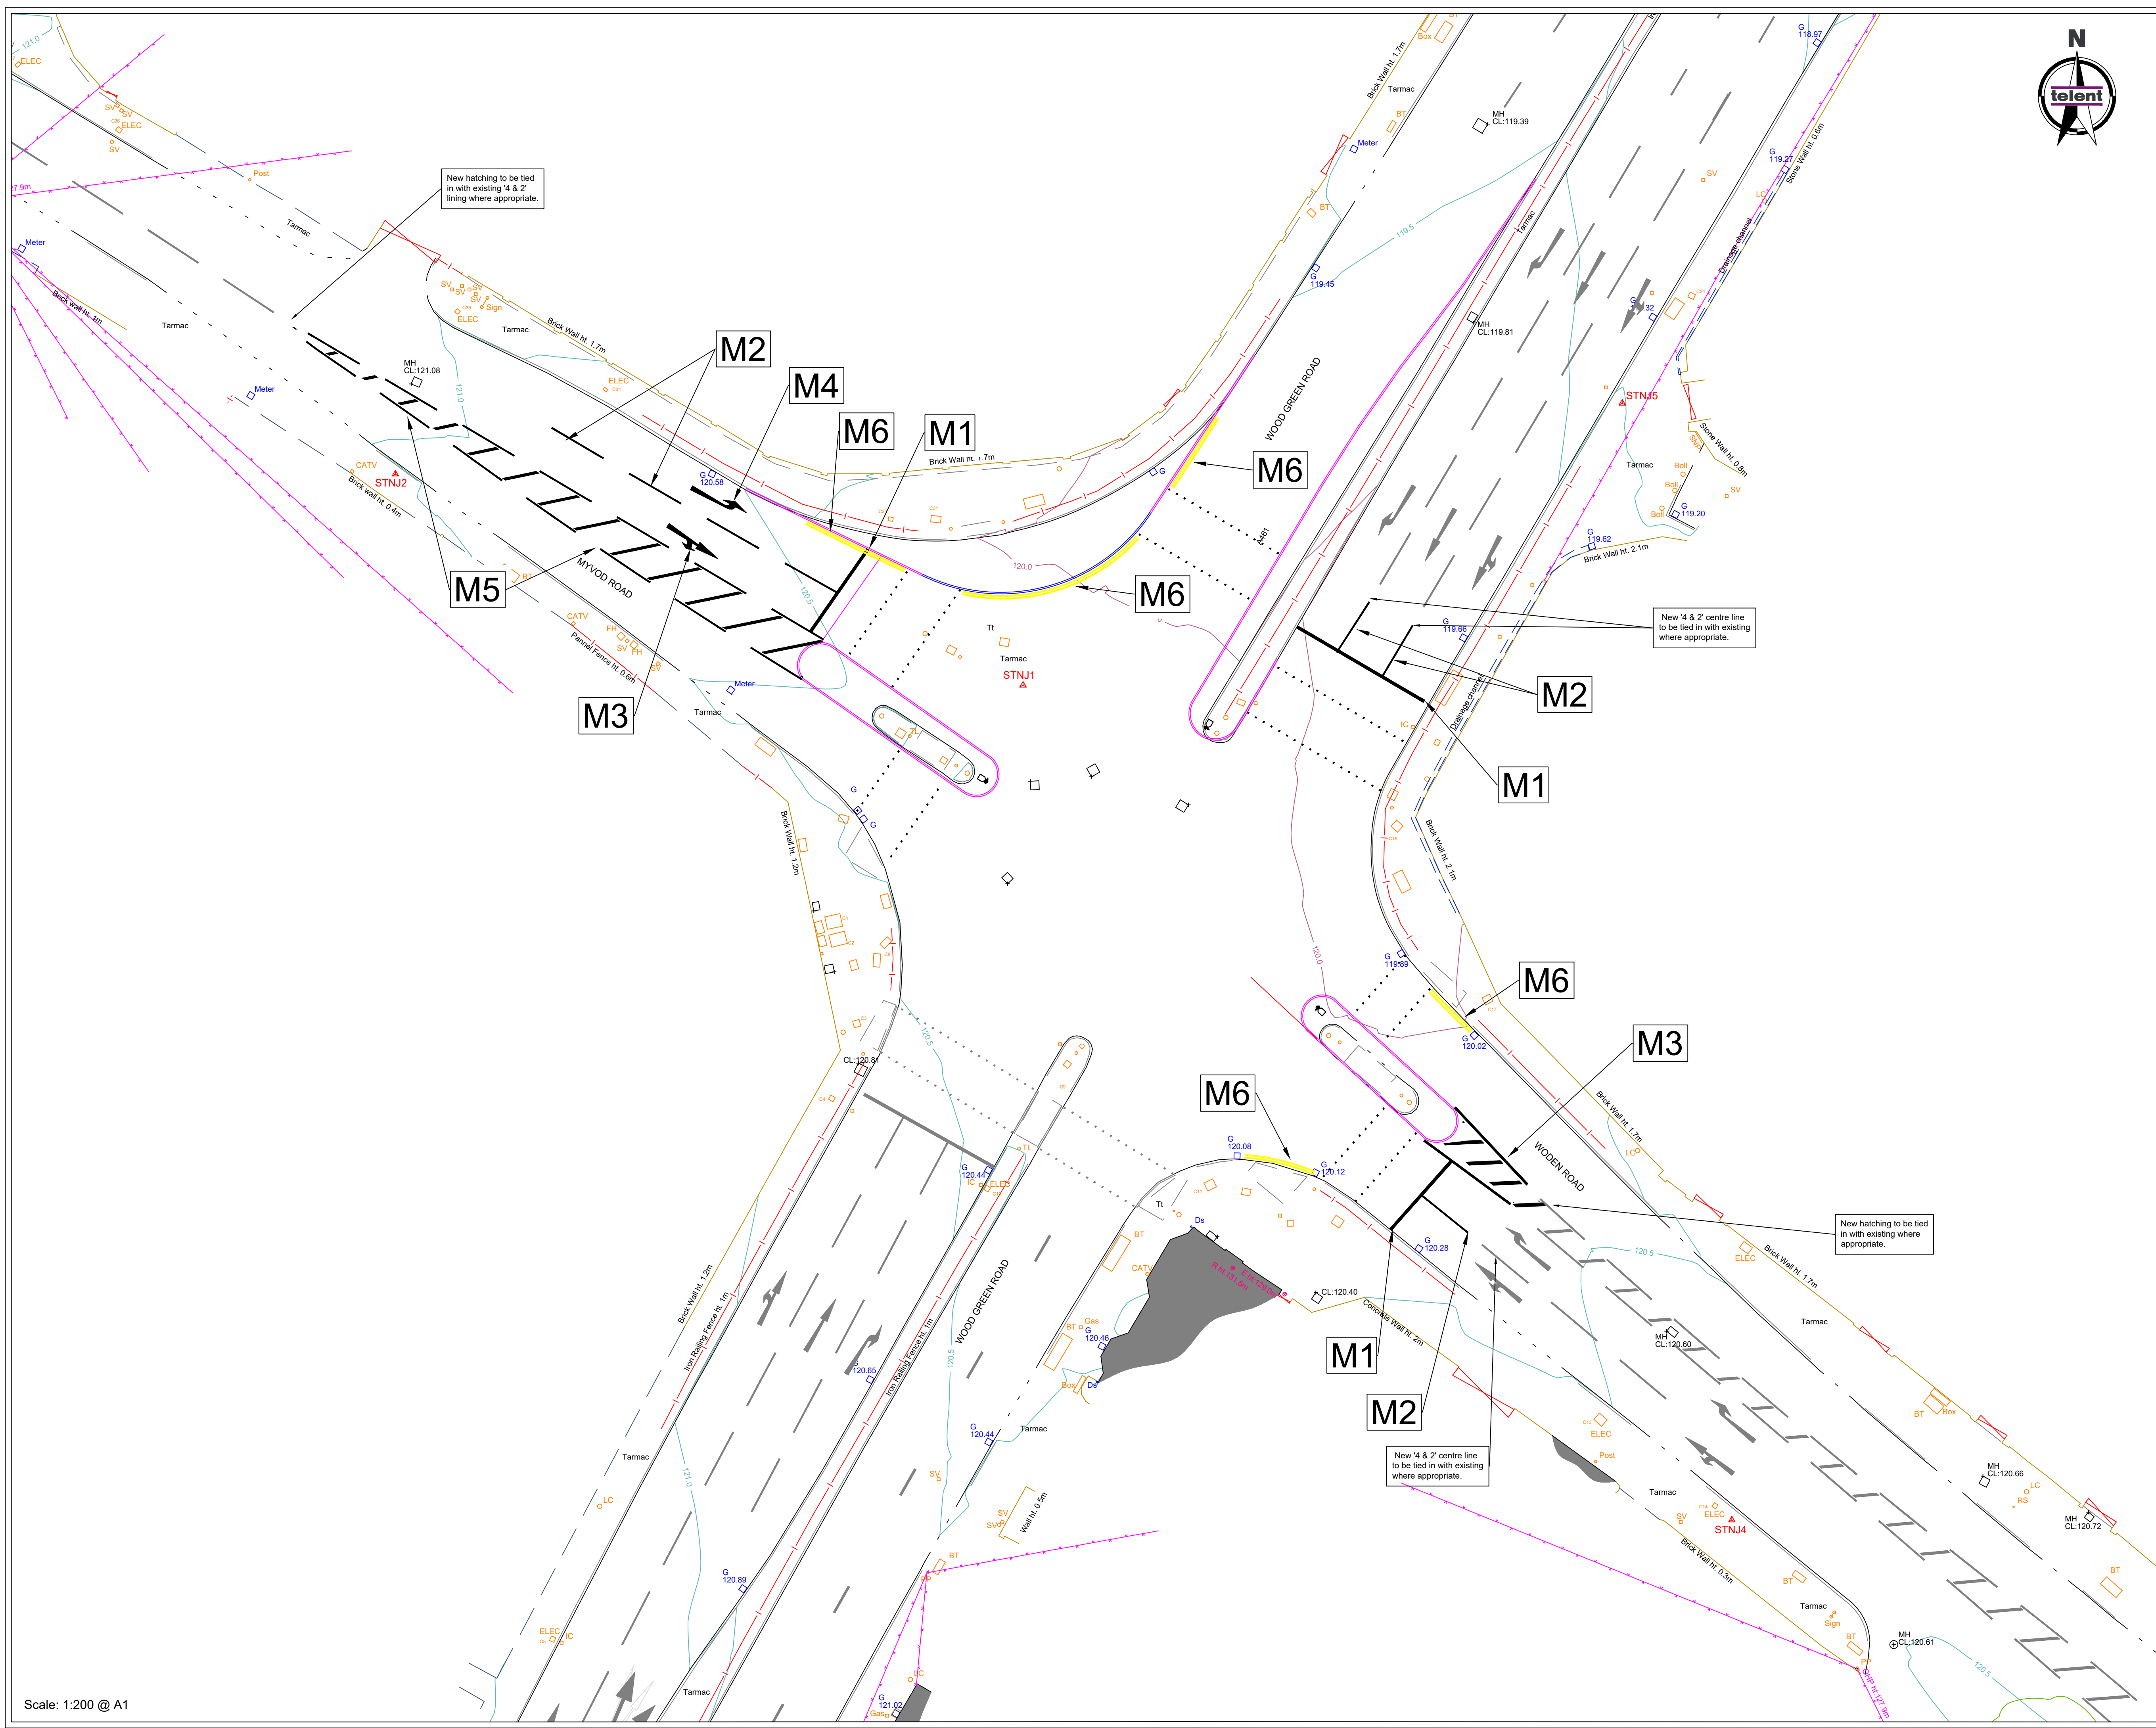

Scale: 1:200 @ A1

ISSUED FOR CONSTRUCTION.

Iss	Rev	Date	Description	By	Chkd	App
03	00	05/12/2023	Updated following ISA 1/2.	RDG	PJS	PJS
02	00	13/11/2023	Construction Issue	RDG	PJS	PJS
01	00	07/11/2023	First Issue	RDG	DJWR	PJS

Title: Wood Green Road / Myvod Road Sandwell Road Markings



Project No: S01241 Scale: As shown Date: 28/06/2023
 Drawn: RDG CAD File Name: 359781-TS-iss03-Rev00 (Construction)



Design Telephone: +44 (0)1926 693024
 Design Email: design.services@telent.com
 For Tendering information/services:
 Tendering Telephone: +44 (0)1926 693910
 Tendering Email: estimating@telent.com

Technology Services Ltd.
 Point 3, Haywood Road, Warwick, CV34 5AH, United Kingdom
 Originator: RDG Checked: DJWR Approved: PJS Approval Date: 07/11/2023
 DRAWING No: 359781-RM ISS: 03 REV: 00
 Original Size: A1