


**IMPORTANT**  
The Contractor will be responsible for setting out the work. All dimensions must be obtained from or checked on site. Figured dimensions to be used in preference to scale.

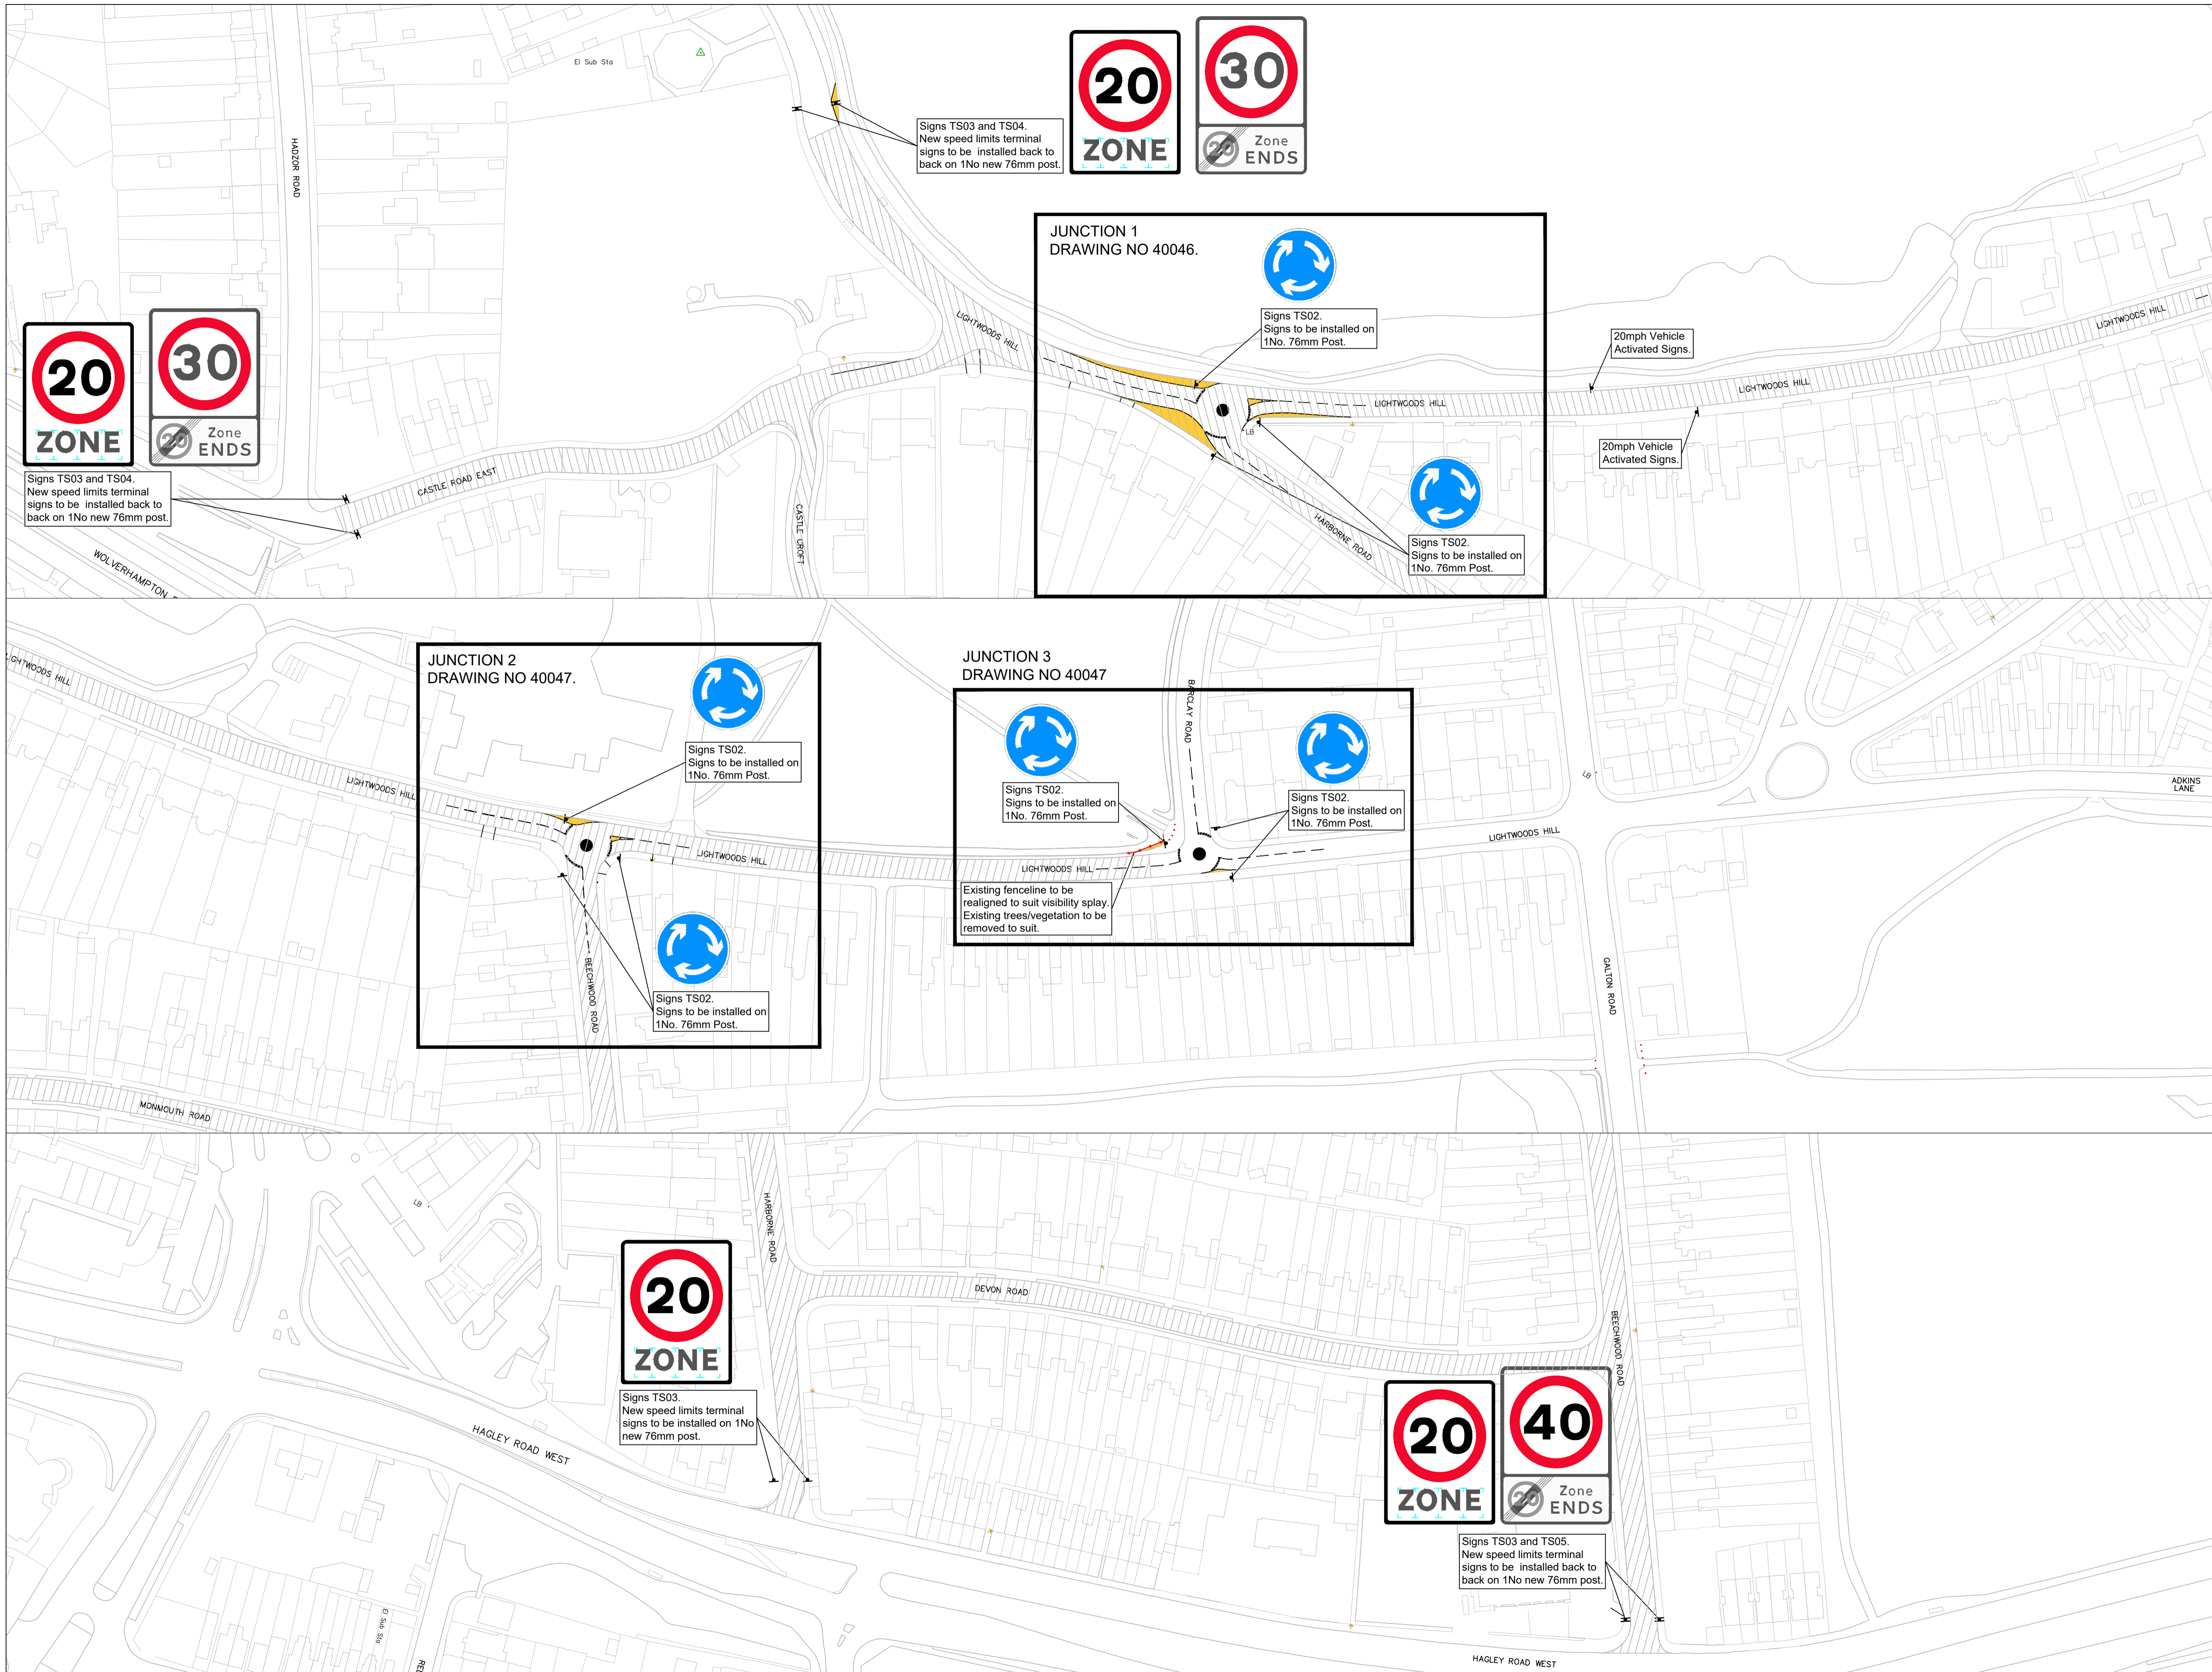

Key:  
Proposed 20mph Zone



**HIGHWAYS SERVICES MANAGER**  
Robin Weare, B.Sc, C.Eng, M.I.C.E., M.B.A.  
Sandwell Council House  
Freeth Street Oldbury  
West Midlands B69 3DE

**PROJECT**  
LIGHTWOODS ROAD ROAD SAFETY SCHEME

**LOCATION**  
LIGHTWOODS ROAD, BEARWOOD

**DRAWING TITLE**  
PROPOSED LAYOUT

SCALE	1:1000@A1
ISSUED BY	S. CHADWICK
DATE	29/01/2019
DRAWN BY	P. WALTON
DRAWING No	40045A S/1